



## FOURTH FLOOR PLAN AS PROPOSED

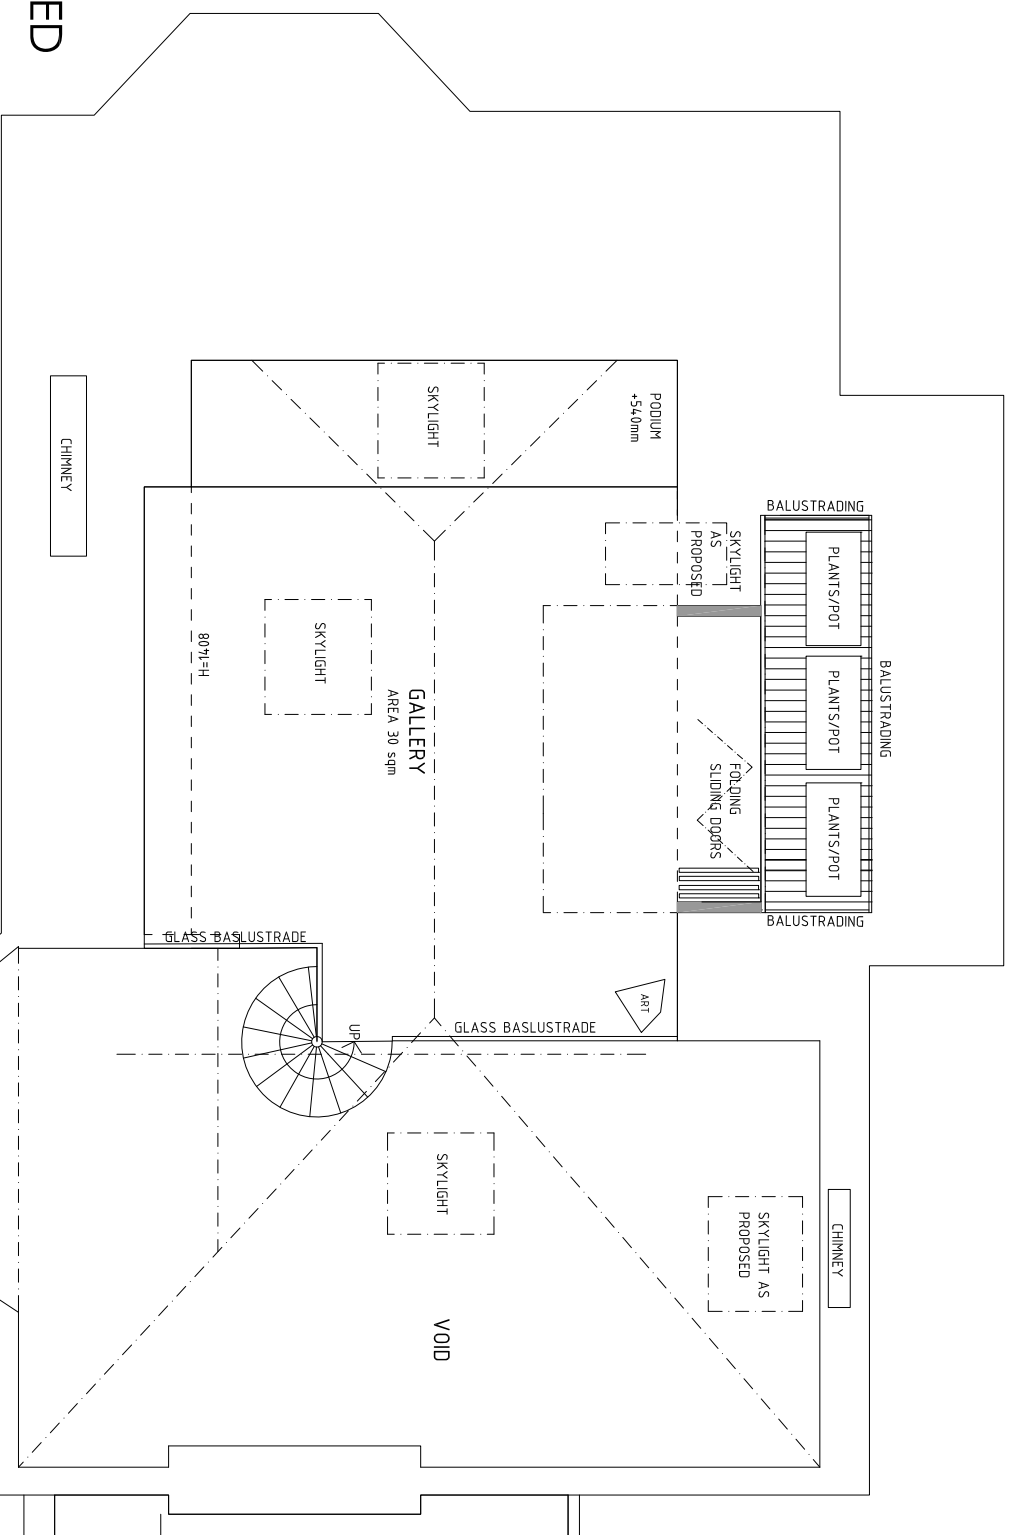

## FOURTH FLOOR PLAN AS EXISTING

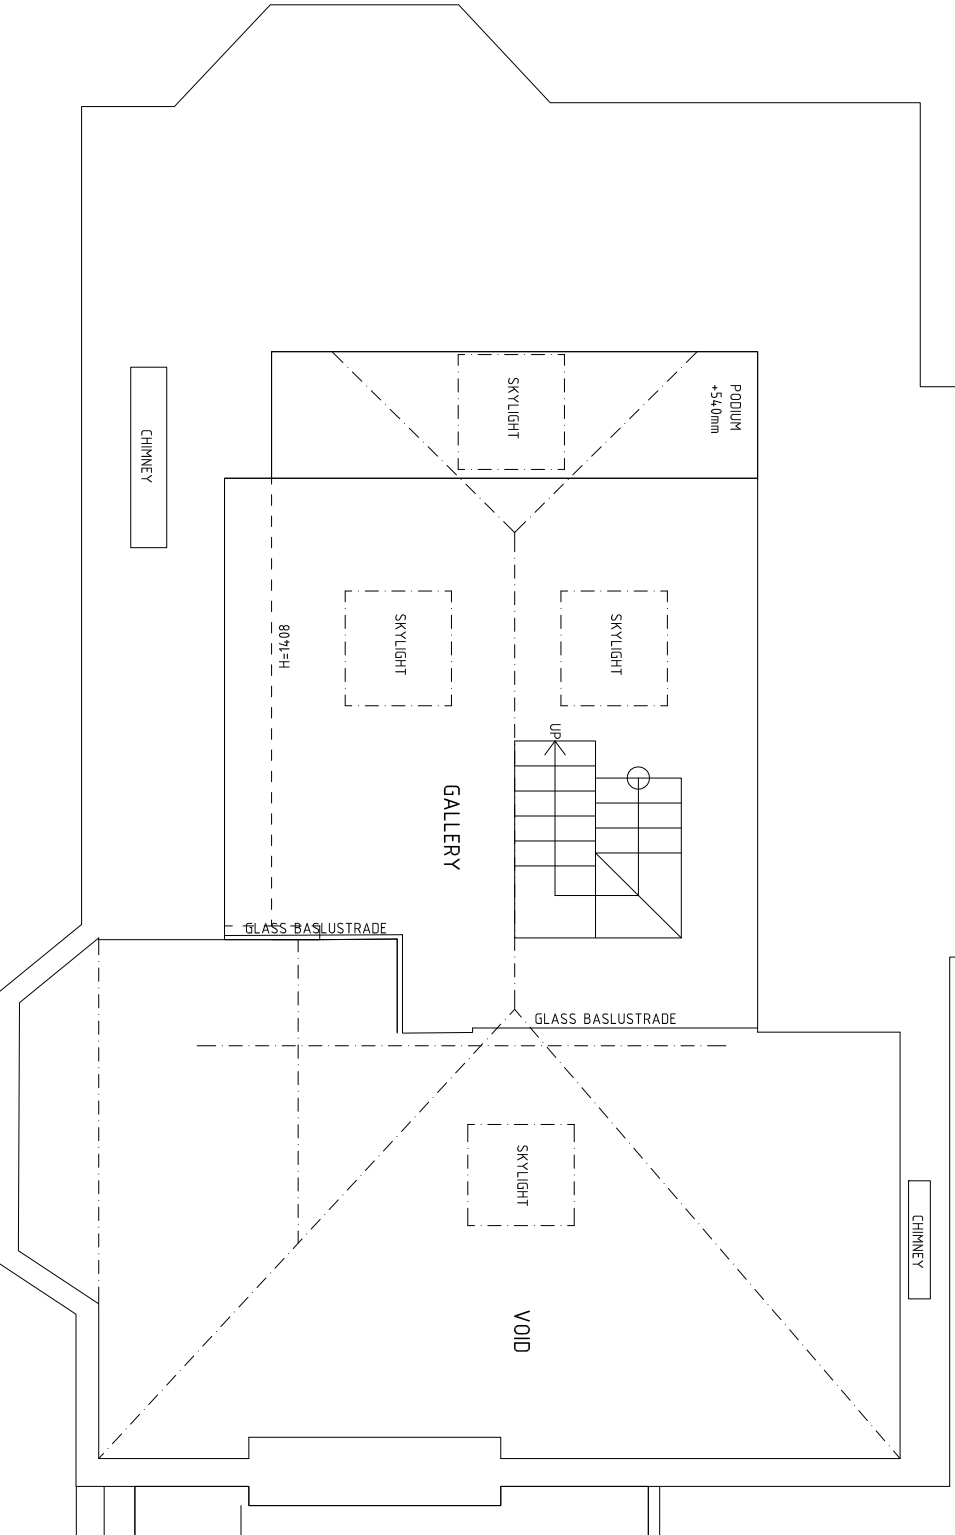

### Situation

Total Area 000.00 m<sup>2</sup>

### General Informations:

- For Finish Code refer to sep. material Index.
- For Index overview, use Issue Sheet.
- Contractor to verify and to be responsible for all requirements and restrictions due to local rules and to report of any discrepancy in the drawings to S&H.
- Contractor to check all dimensions on site and to report any discrepancy to S&H.
- Contractor to notify of any problem in time to specify alternatives.

26 FELLOWS ROAD  
FLAT 3, NW3 3LH

Project Type New  
Object No. GB/LONL4152  
Plan Type Groundplan

### FOURTH FLOOR EXISTING & PROPOSED

Plan No.	A-201-C
Level / Floor	.....
Index	A
Plan Set	1
File Name	A-201.dwg
Format Scale	1:50
Format Paper	A2
First Drawn / By	17.02.10 / CH
Last Revision / By	/