



Existing Section 1:100

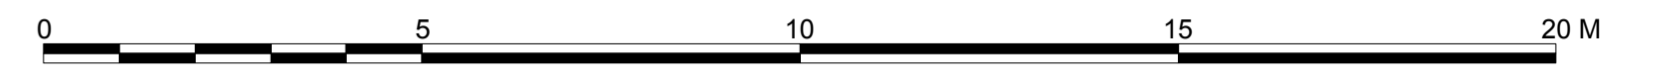


Scale 1:100

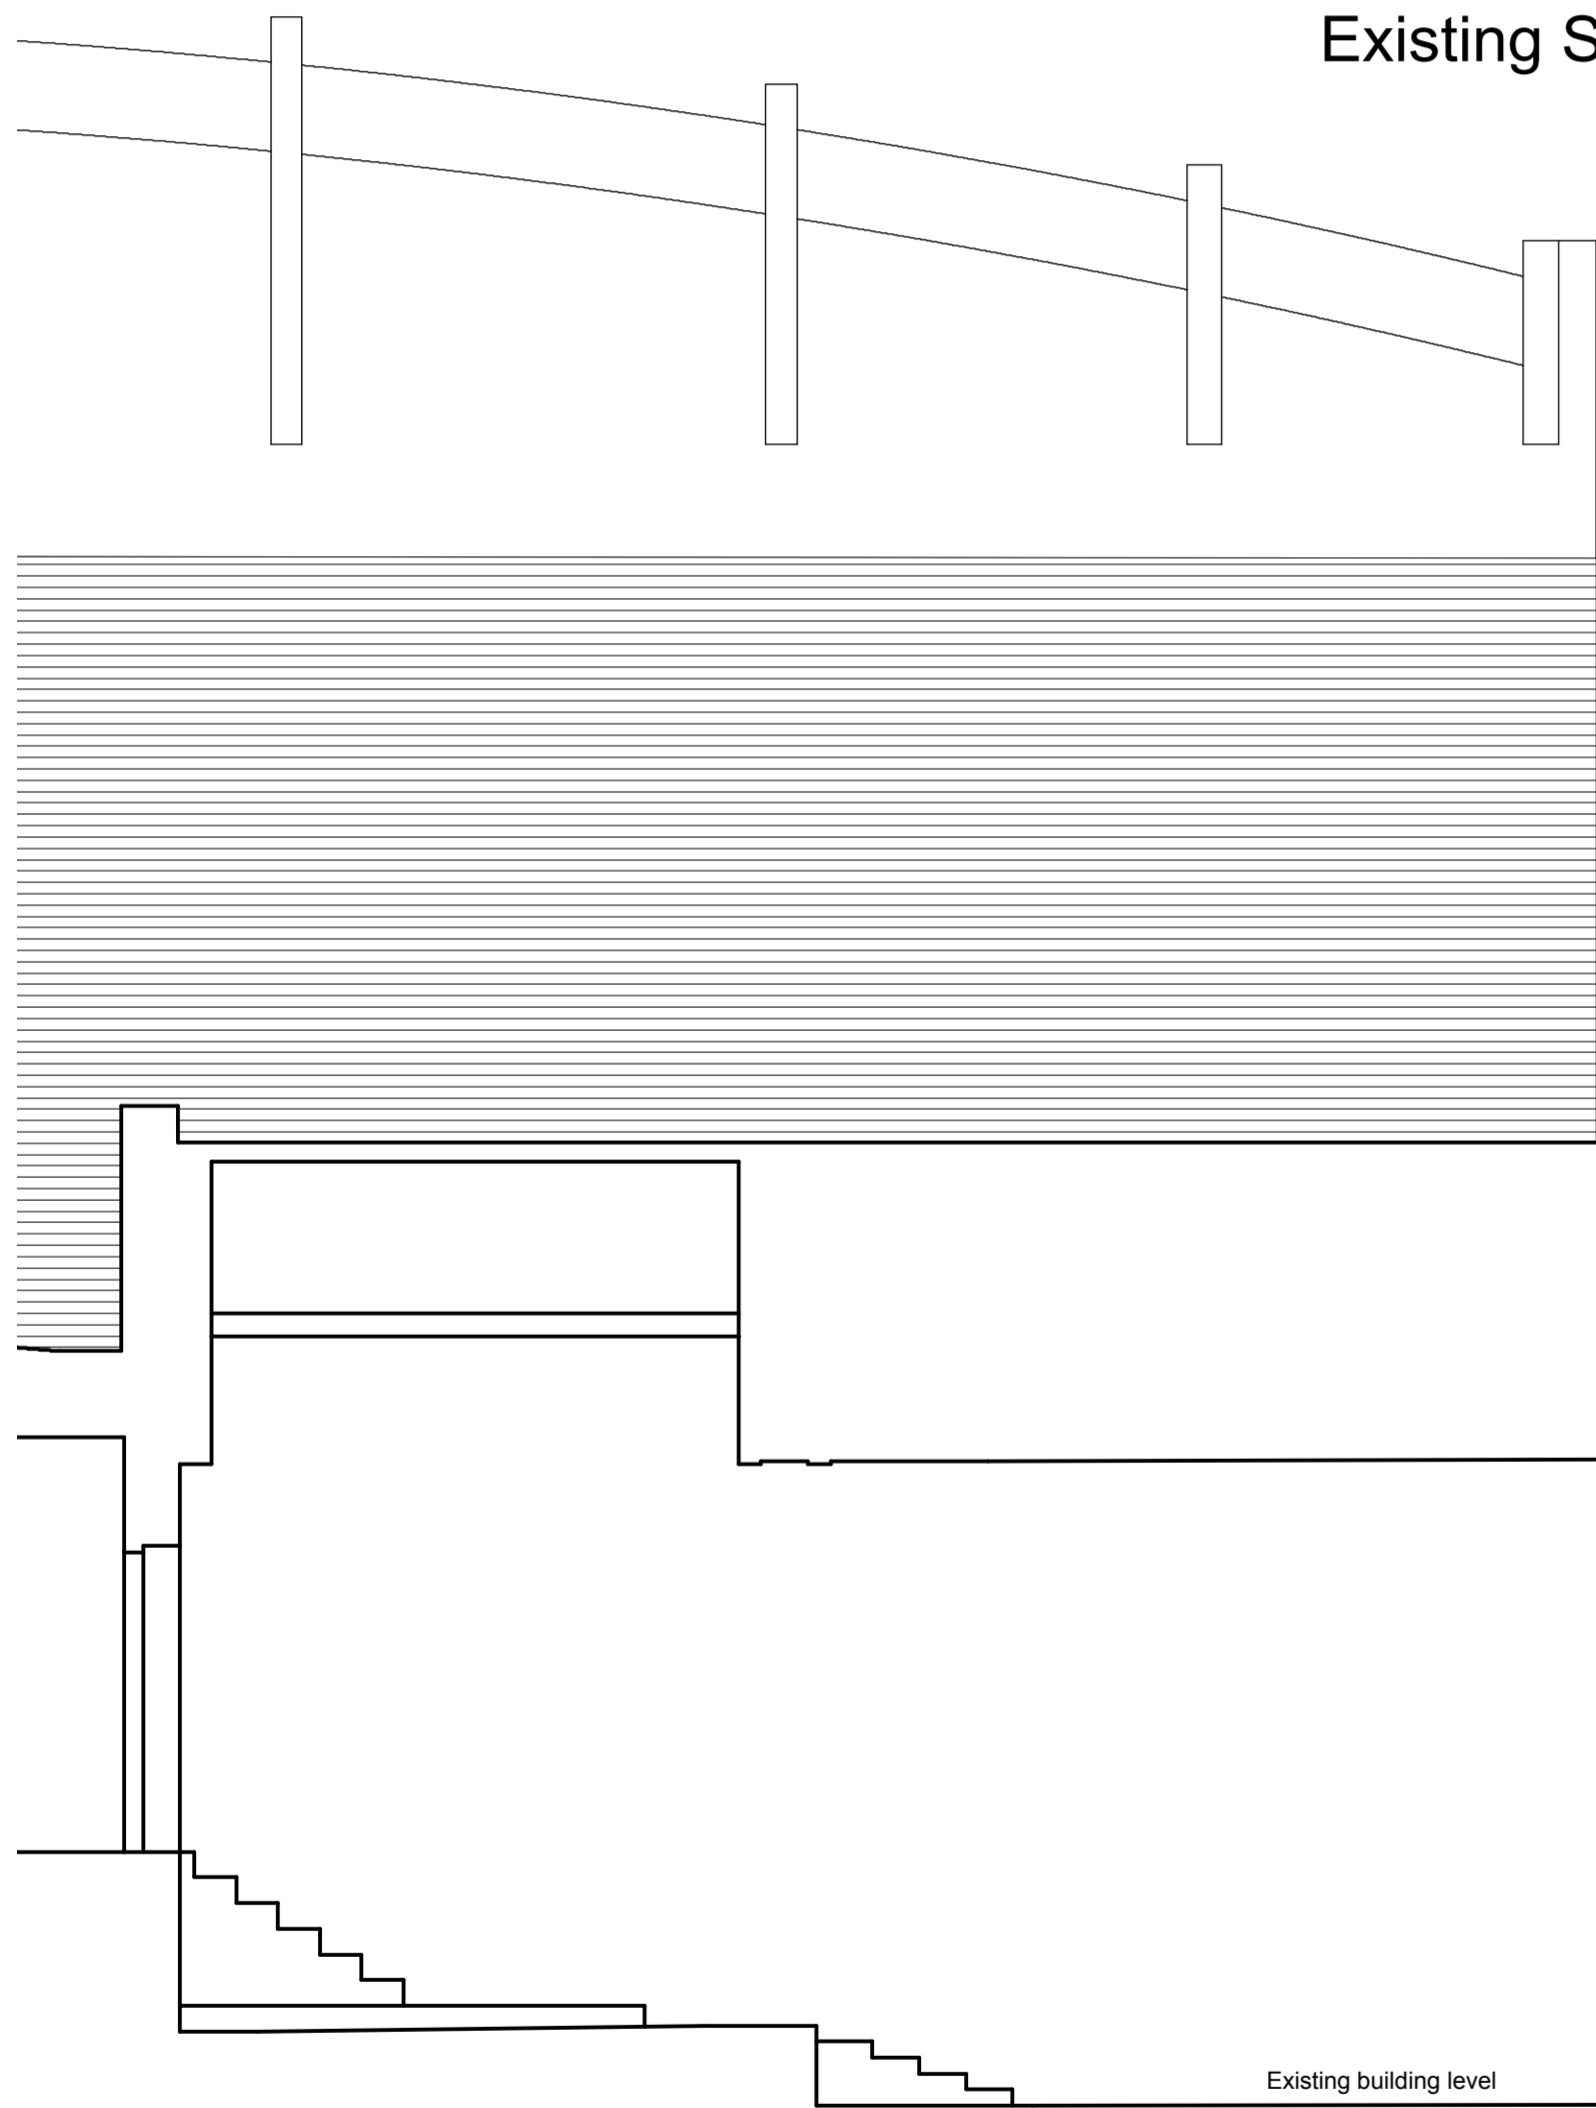

Existing Section 1:50



Scale 1:50

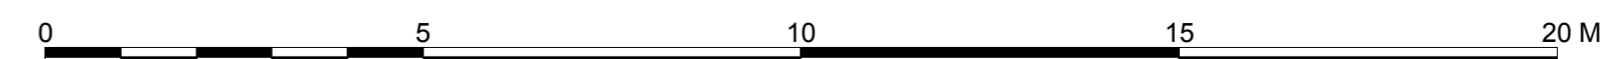

Scale 1:100

FOR PLANNING

Kyle Smart Associates

Chartered Architects & Building Consultants
 The Barn, Butchers Wick, Sewell, Nr Dunstable, Beds LU6 1RP
 tel 01582 690222 fax 01582 690333
 email KyleSmart@KyleSmartAssociates.co.uk

Project: St Thomas More Church

Drawing: Existing sections

Scale: 1:200@A1	Drg No	rev
Date: Jul-14	13020 SU1.04	-
drawn: SS	checked	CS