


OFFICE FLOOR

RECEPTION

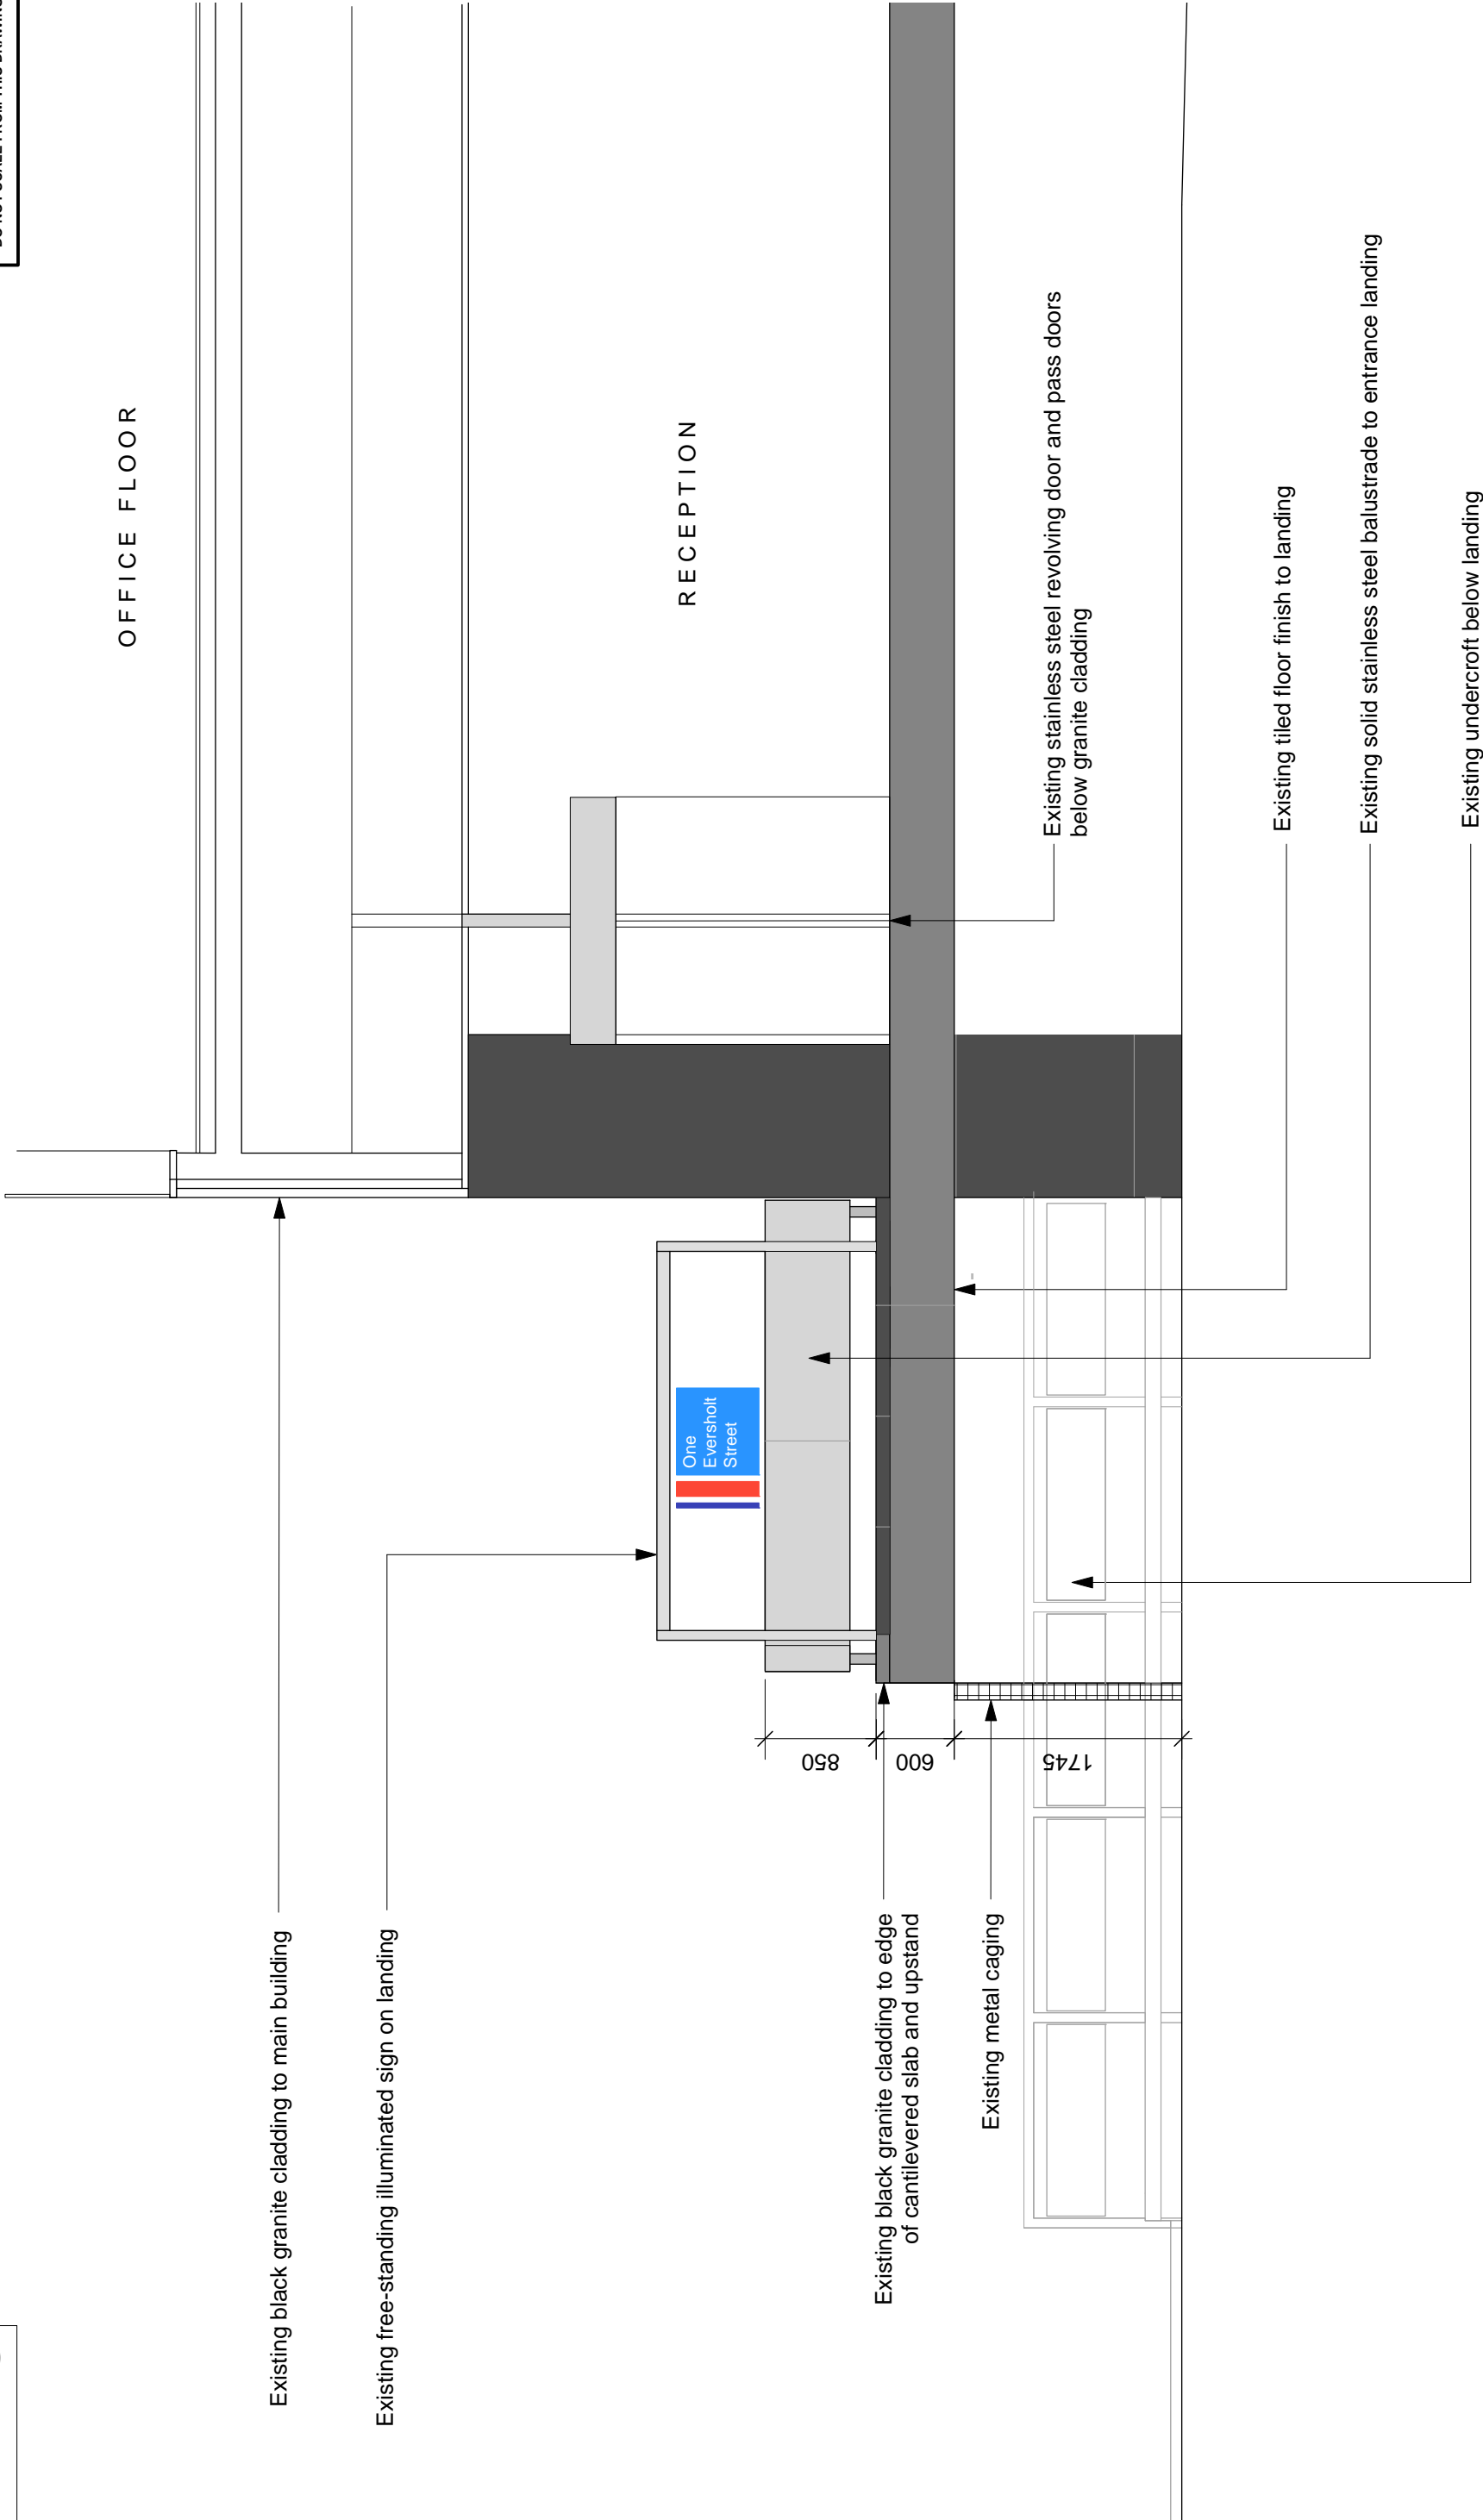

Existing black granite cladding to main building

Existing free-standing illuminated sign on landing

Existing black granite cladding to edge of cantilevered slab and upstand

Existing metal caging

Existing stainless steel revolving door and pass doors below granite cladding

Existing tiled floor finish to landing

Existing solid stainless steel balustrade to entrance landing

Existing undercroft below landing

01 One Eversholt Street - Existing Section through entrance
Scale 1:50@A3



All dimensions to be checked on site prior to commencement of any works, and/or preparation of any other drawings. The drawings and any other documents, specifications and other information shown on this drawing are to be installed in accordance with the manufacturer's instructions and recommendations, and to be brought to the attention of the architect.

Revision	Date	Amendment
PL1	13.07.14	Issued For Planning

Date	Drawn	Check	Project	Job Ref.
July 2014	MP	MP	One Eversholt Street, Euston	103 EVS
Scale	MP	MP	Existing Entrance Section	
Standards	Client Ref	Client Ref	Drawn	Rev
Architect	103 (E-V) 20	103 (E-V) 20	PL1	PL1