



PROP 02 ELEVATION A-A  
A4 SCALE: 1:50@A4

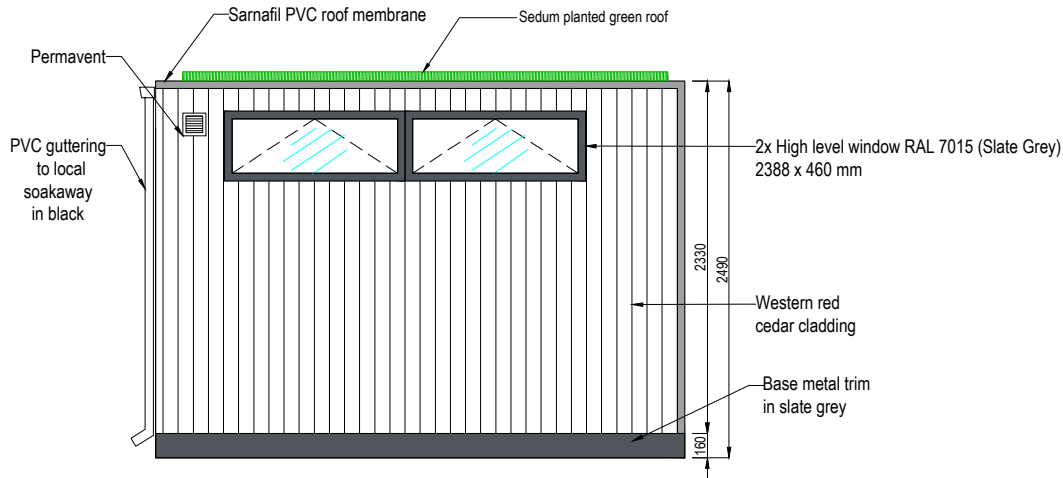

PROP 03 ELEVATION B-B  
A4 SCALE: 1:50@A4

<h1>ROOMS OUTDOOR</h1>		<small>Rooms Outdoor Limited 14 Market Road London N7 9PW Tel: +44 (0) 20 7607 0088 www.roomsoutdoor.co.uk</small>		
		<small>CLIENT NAME</small> Daniel Burbidge		
<small>CLIENT ADDRESS</small> Flat 2, 12 Lyndhurst Gardens, London, NW3 5NR		<small>DRAWING NAME</small> ELEVATION A-A, B-B		
<small>DRAWING NUMBER</small> 1507 - 2	<small>DRAWING DATE</small> 19/07/2014	<small>REV</small> 2	<small>DO NOT SCALE OFF THIS DRAWING COPYRIGHTS REMAINS WITH ROOMS OUTDOOR LTD REPORT ANY DISCREPANCIES TO ROOMS OUTDOOR LTD</small>	
<small>SCALE</small> 1:50@A4		<small>DRAWN BY</small> BD		

SIGNED ON BEHALF OF CLIENT

DATE

SIGNED ON BEHALF OF ROOMS OUTDOOR LTD

DATE