


drawing or part thereof can be made.

This drawing should be read in conjunction

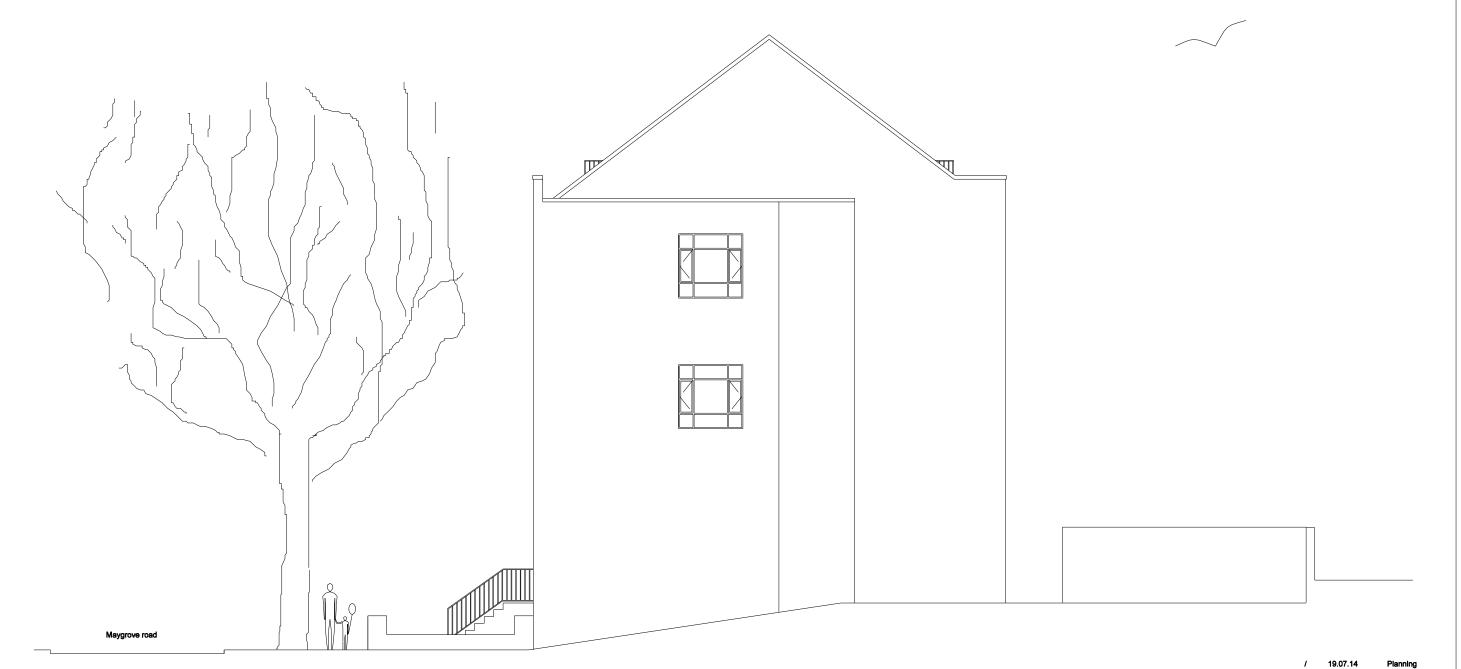

rev date amendment
project

Flat 8. 73 Maygrove road

scale

1:100 @ A3

drawlng

Side Elevation - Existing

drawing no
PL - 201

Paul+O Architects Itd

unit 8, 73 maygrove road west hampstead london nw6 2eg t/f +44 020 7604 3818 paul_o@onetel.com

	1m			2m			3m			4m			5m					6m			7m			8m				9m				10m				
					Τ		Ŧ	T		1	Ī	Ī	Τ		T	Ī	Ī			I	Ι	Τ			T	Ŧ	Ī	Ι				Ī	T	Τ]	