


notes

The ownership of the copyright of this drawing is retained by the architect whose consent must be obtained before any use or reproduction of the drawing or part thereof can be made. This drawing should be read in conjunction with all other relevant documentation

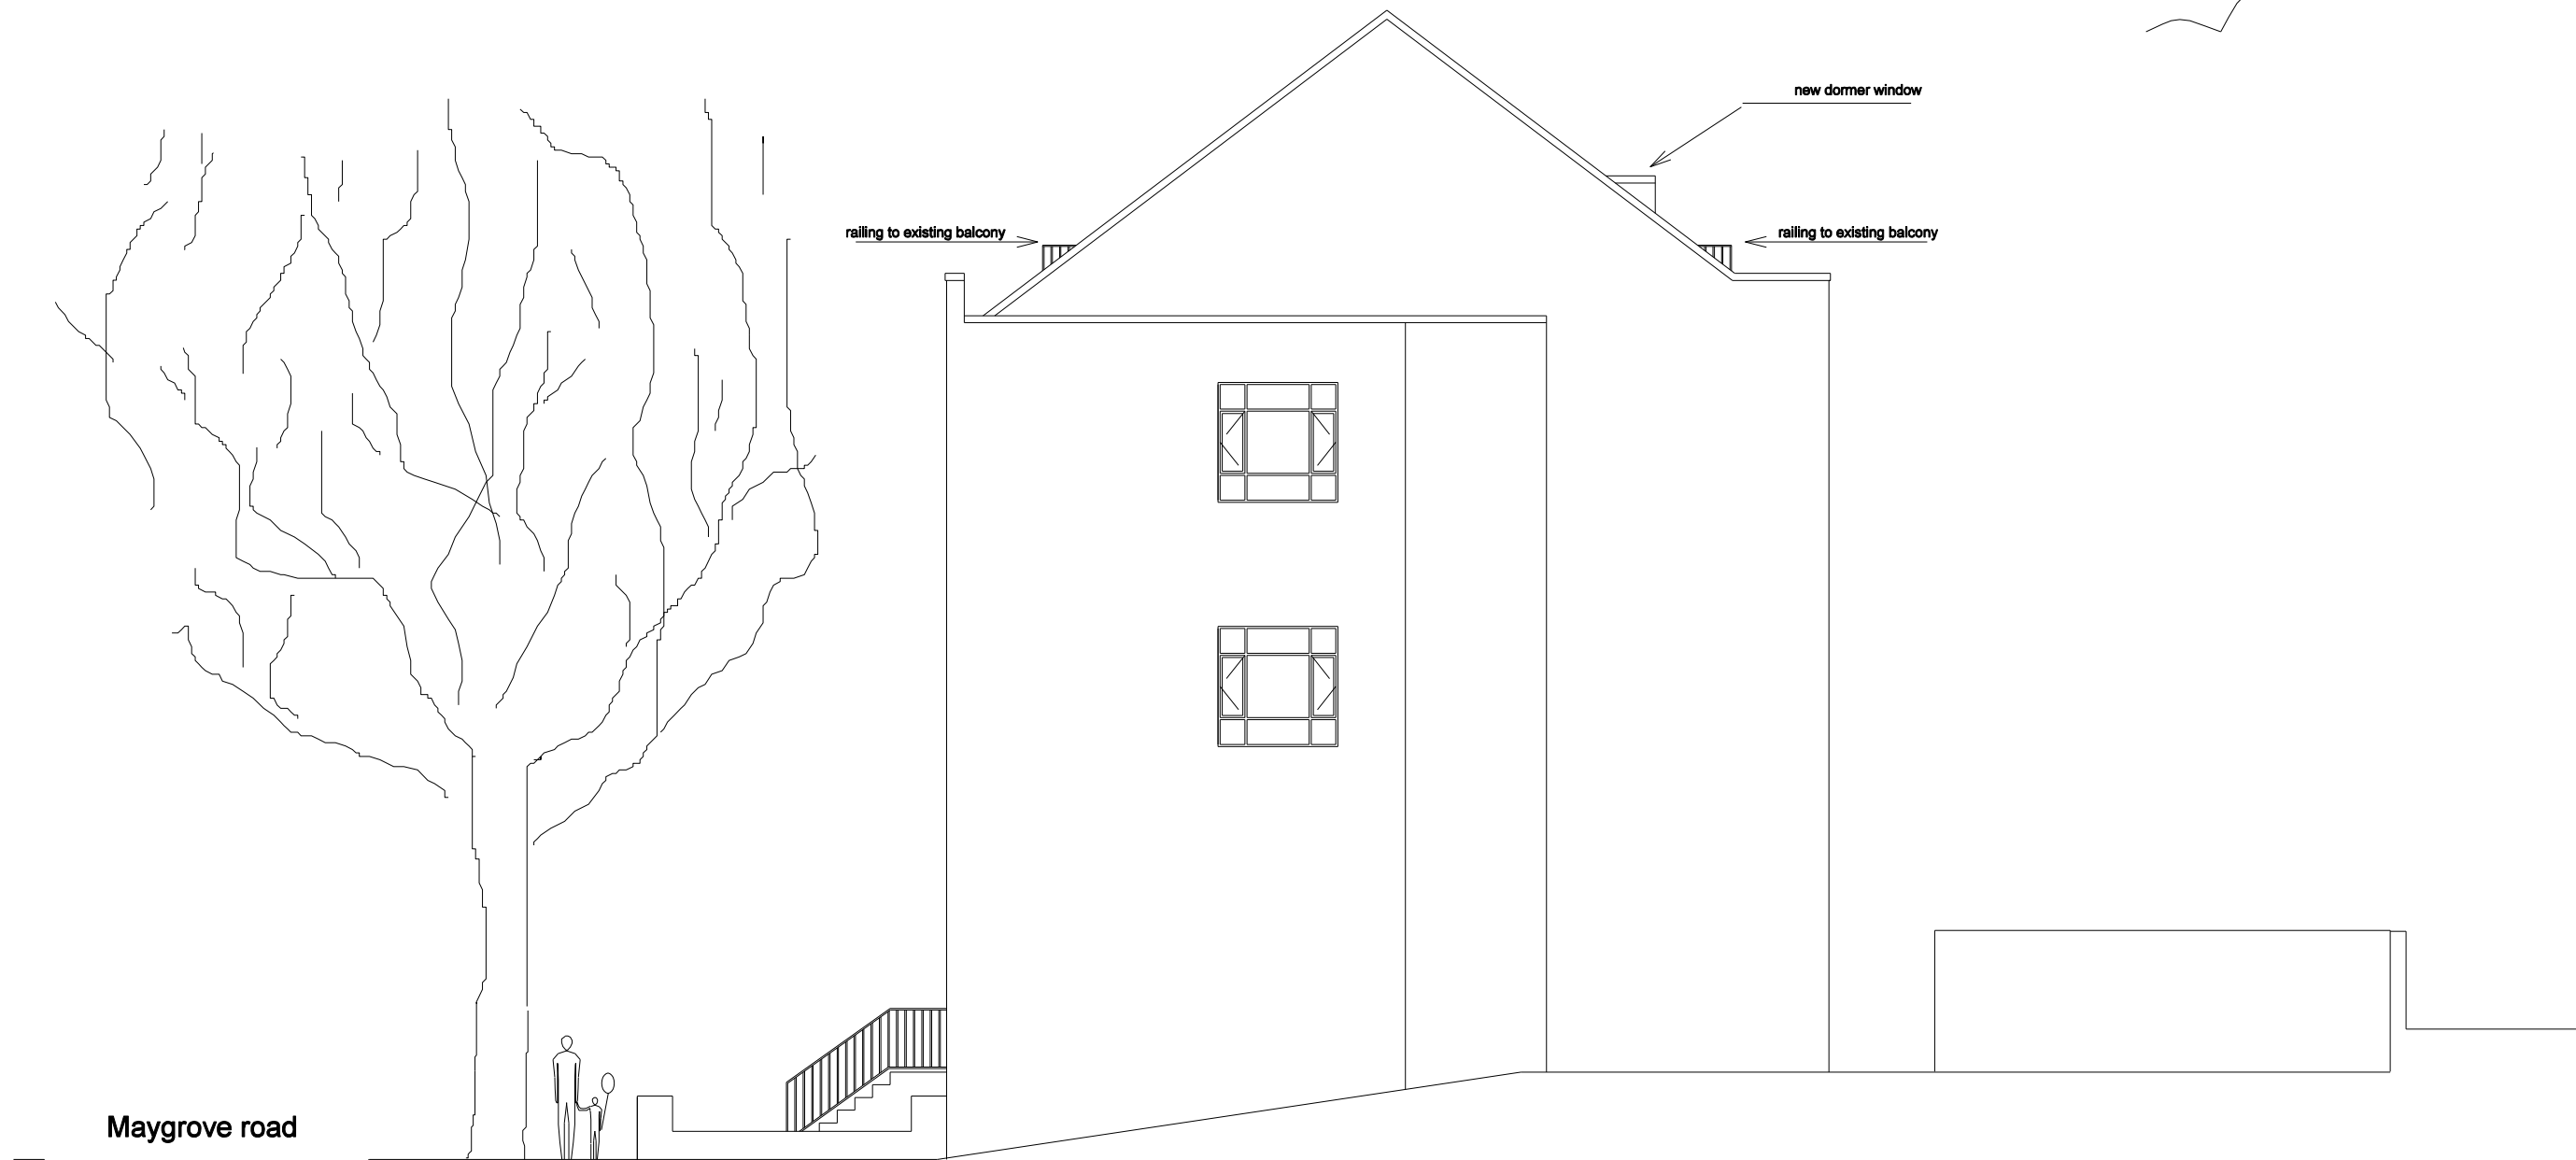

rev	19.07.14	Planning
date		amendment
project	Flat 8. 73 Maygrove road	
scale	1:100 @ A3	
drawing	Side Elevation - Proposed	
drawing no	PL - 222	

Paul+O Architects Ltd

unit 8, 73 maygrove road
west hampstead
london nw6 2eg
t/f +44 020 7604 3818
paul.o@onetel.com

