



notes  
 The ownership of the copyright of this drawing is retained by the architect whose consent must be obtained before any use or reproduction of the drawing or part thereof can be made. This drawing should be read in conjunction with all other relevant documentation

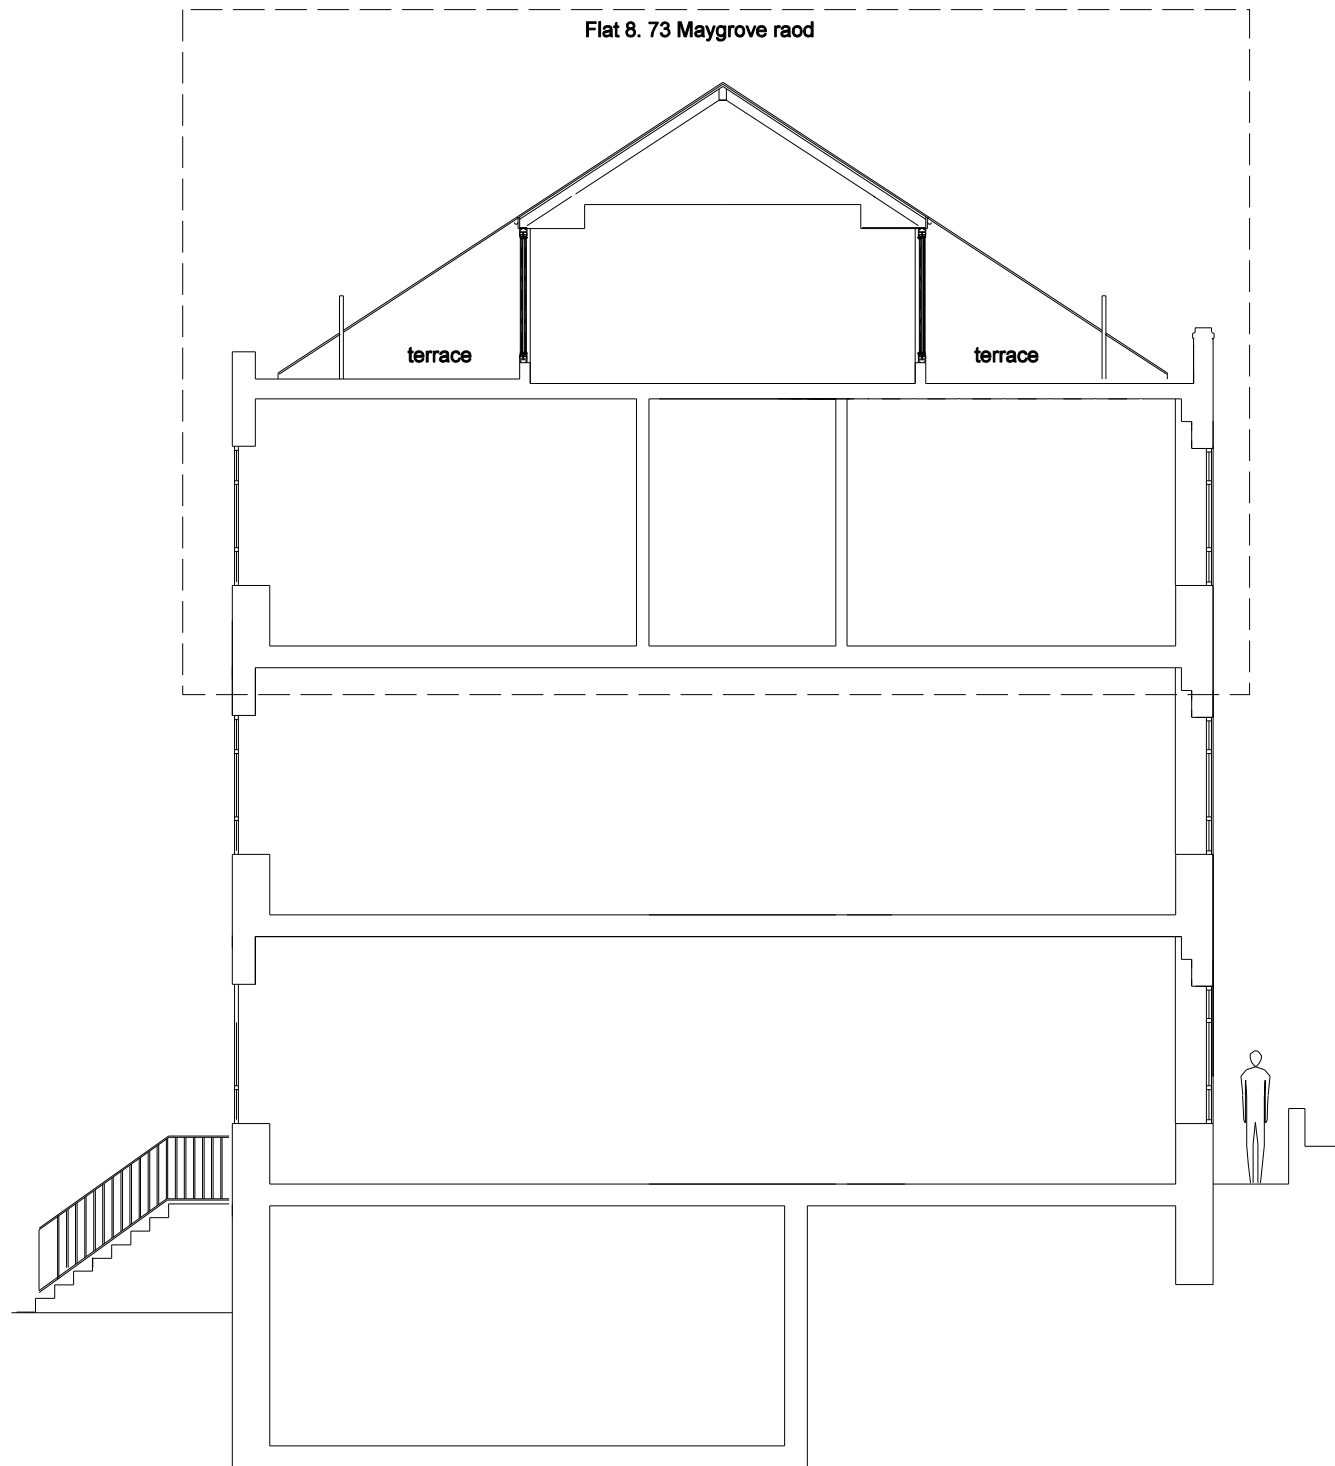


EXISTING SECTION

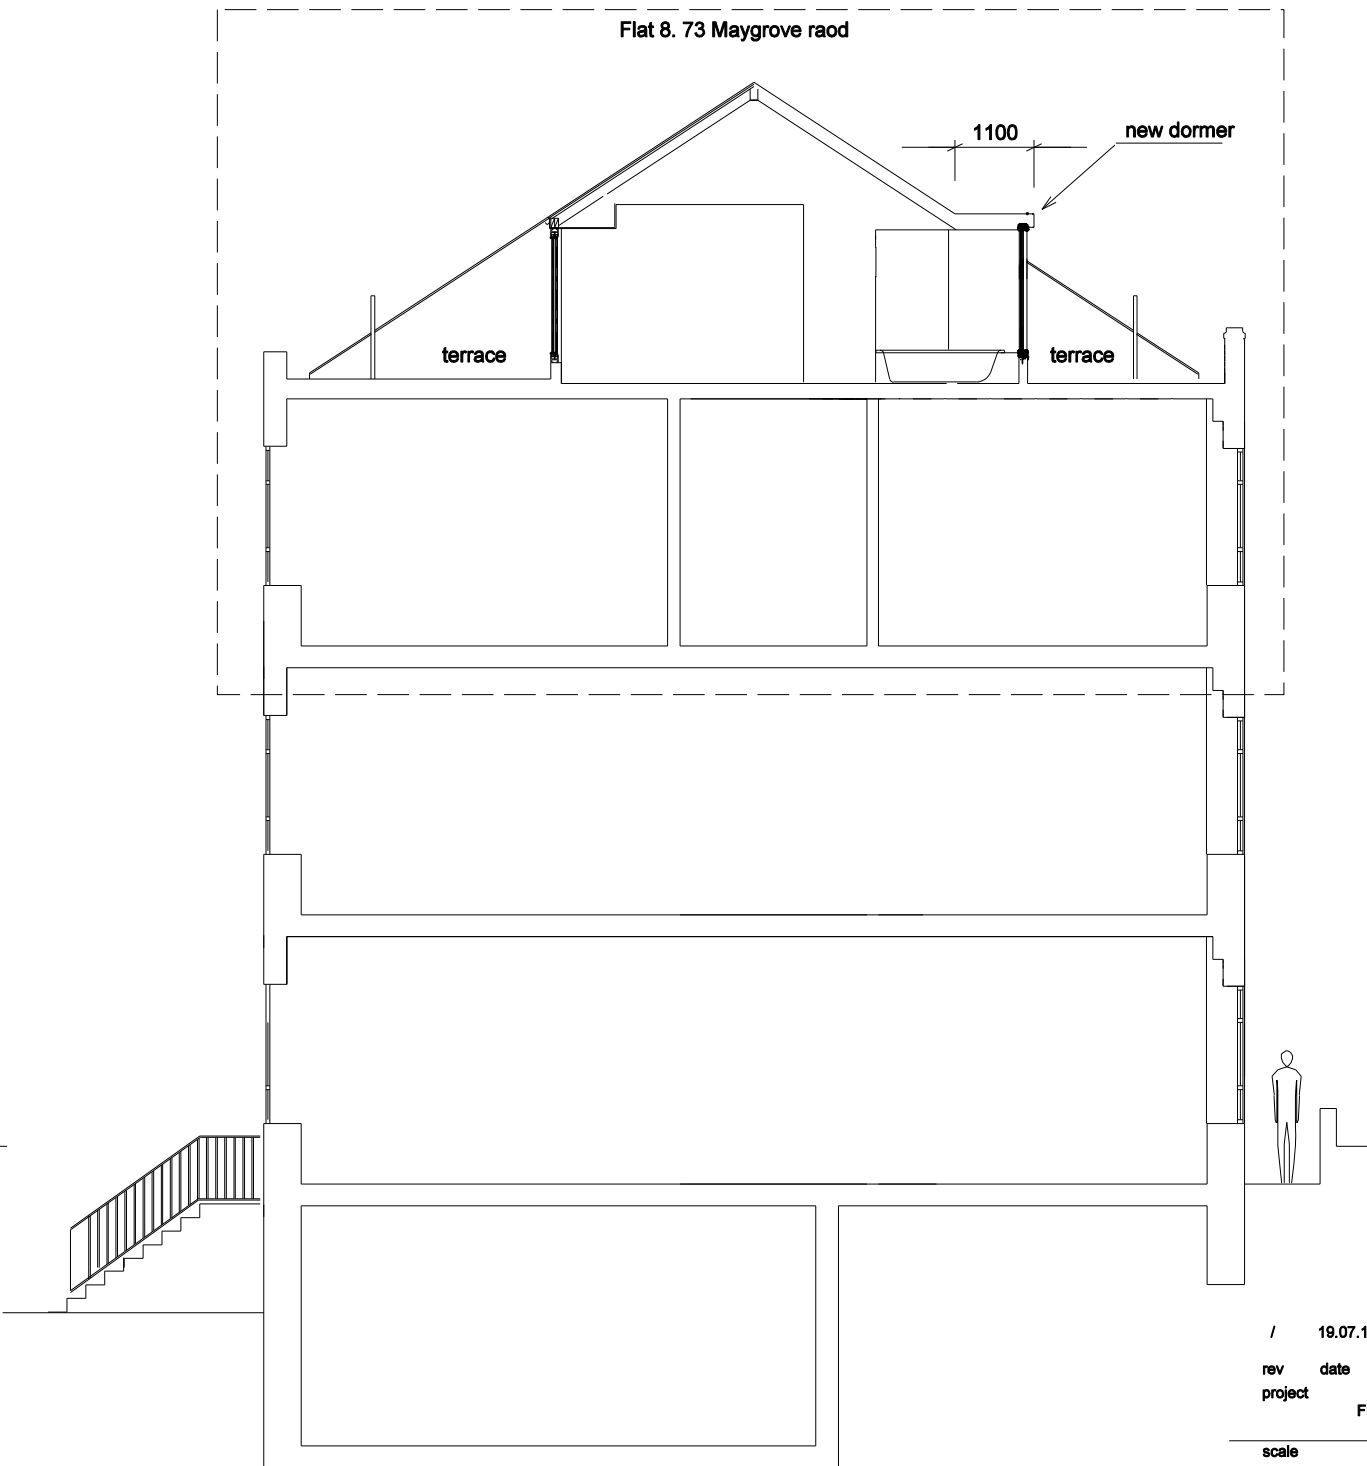

PROPOSED SECTION

rev	19.07.14	Planning
date		amendment
project	Flat 8. 73 Maygrove road	
scale	1:100 @ A3	
drawing	Sections. Existing + Proposed	
drawing no	PL - 300	

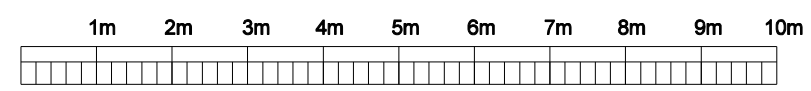

**Paul+O Architects Ltd**  
 unit 8, 73 maygrove road  
 west hampstead  
 london nw6 2eg  
 t/f +44 020 7604 3818  
 paul.o@onetel.com