


do not scale : all dimensions to be checked on site
designer to be notified of any discrepancies
copyright kennedytwaddle architectural design

notes



EXISTING

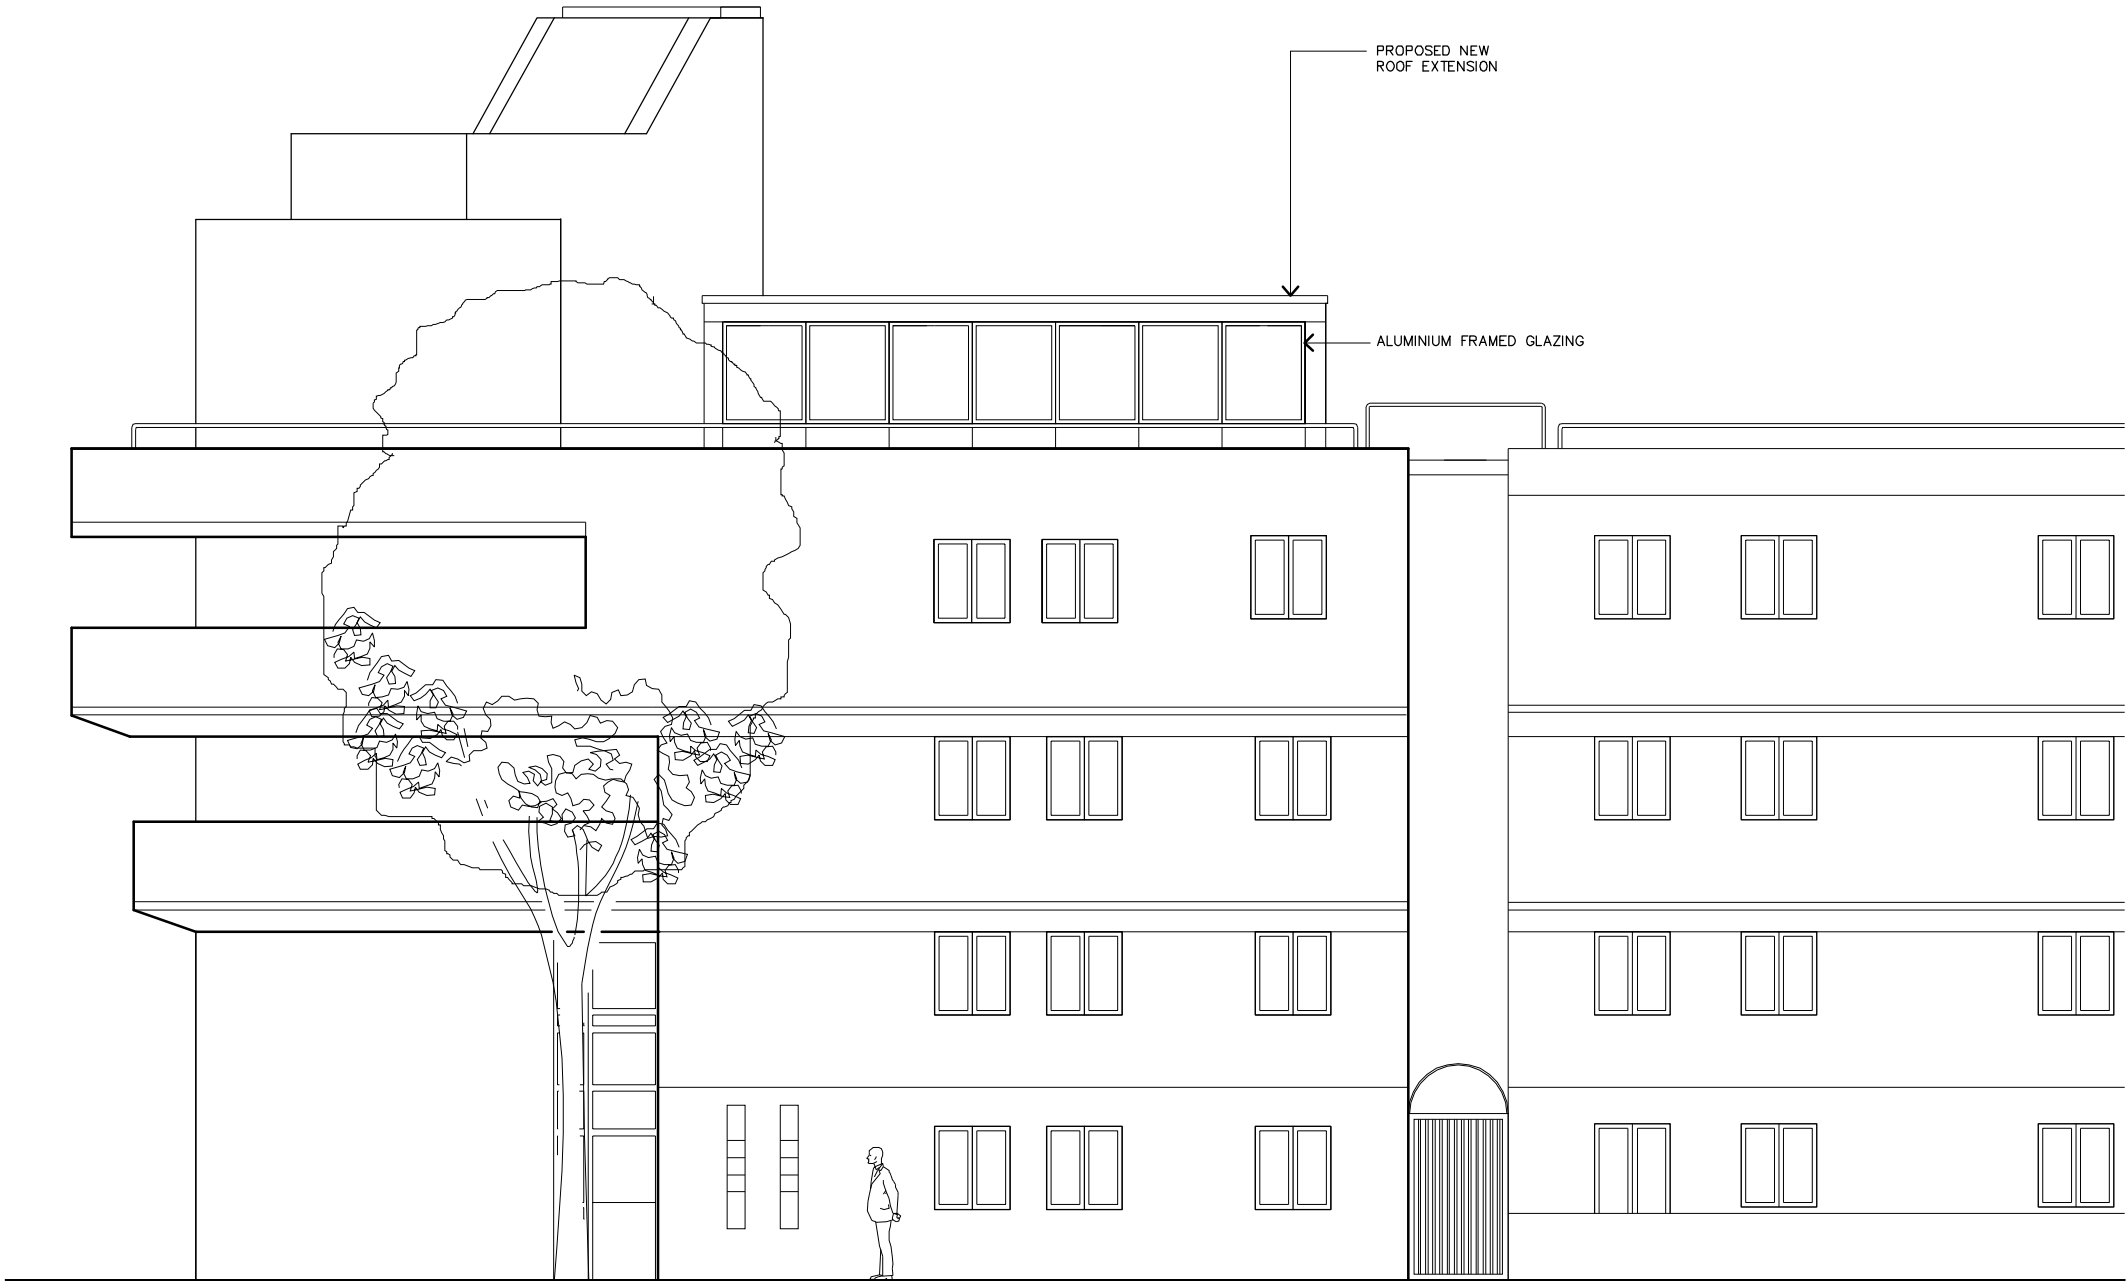

PROPOSED


A	13/7/14	ISSUED FOR PLANNING PERMISSION	CT	CR
Issue	Date	Description	Drawn	Checked

kennedytwaddle architectural design

24 Tottenham Road,
London N1 4BZ
TEL 020 7249 8995

READ IN CONJUNCTION WITH PLANNING
APPLICATION FOR 88 OAKSHOTT COURT

ALL ROOF ACCESS MAINTAINED

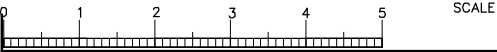

Project	87 OAKSHOTT CRT, POLYGON RD, NW1
Client	C. RICHARDSON
Title	EXISTING & PROPOSED STREET ELEVATION (POLYGON ROAD)
Scale	1:100@A3
Date	JUN 2014
Job Number	KT/NW1/1
Type	100
Draw Number	011
Issue	A