




NOTE : This drawing is subject to copyright, no portion is to be used without prior consent. This scheme is subject to Town Planning, Building Regulations and all other necessary consents. Dimensions, Areas and levels where given are subject to a site survey and are to be checked on site prior to construction. DO NOT SCALE.

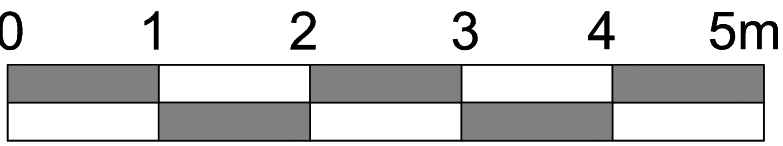


Scale bar @ 1:50

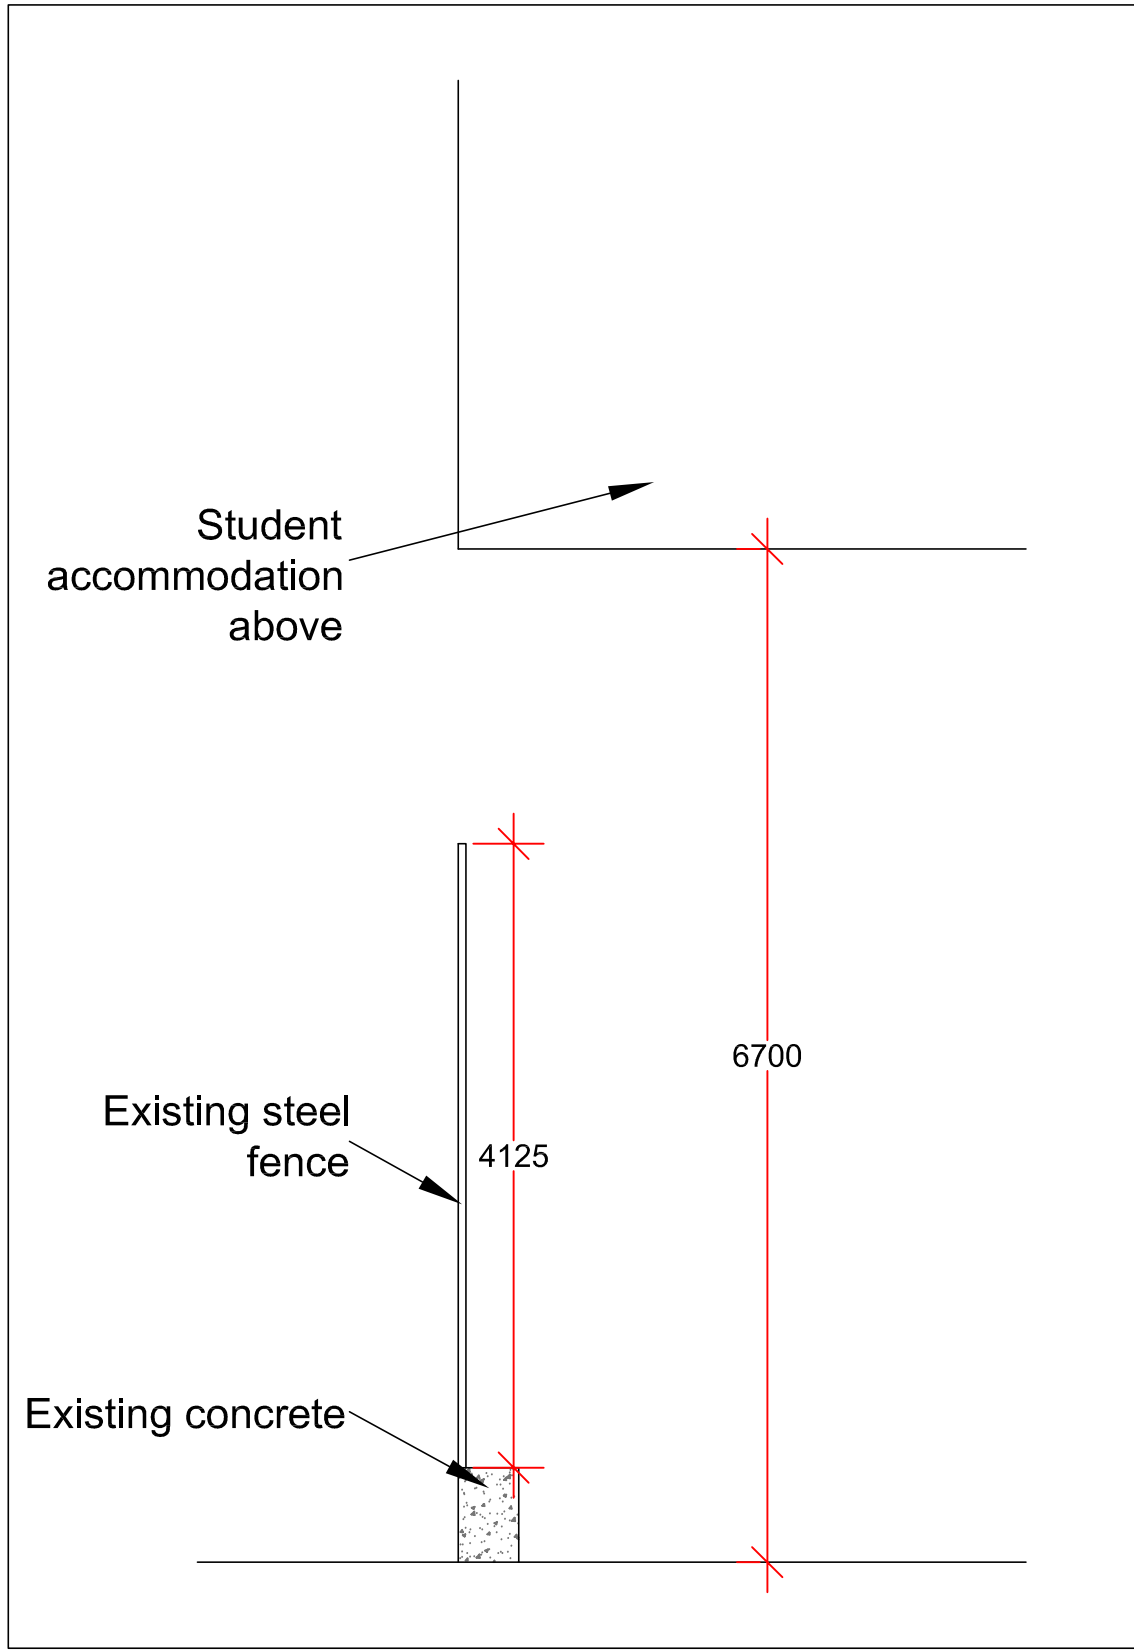

Existing Section A-A
1:50

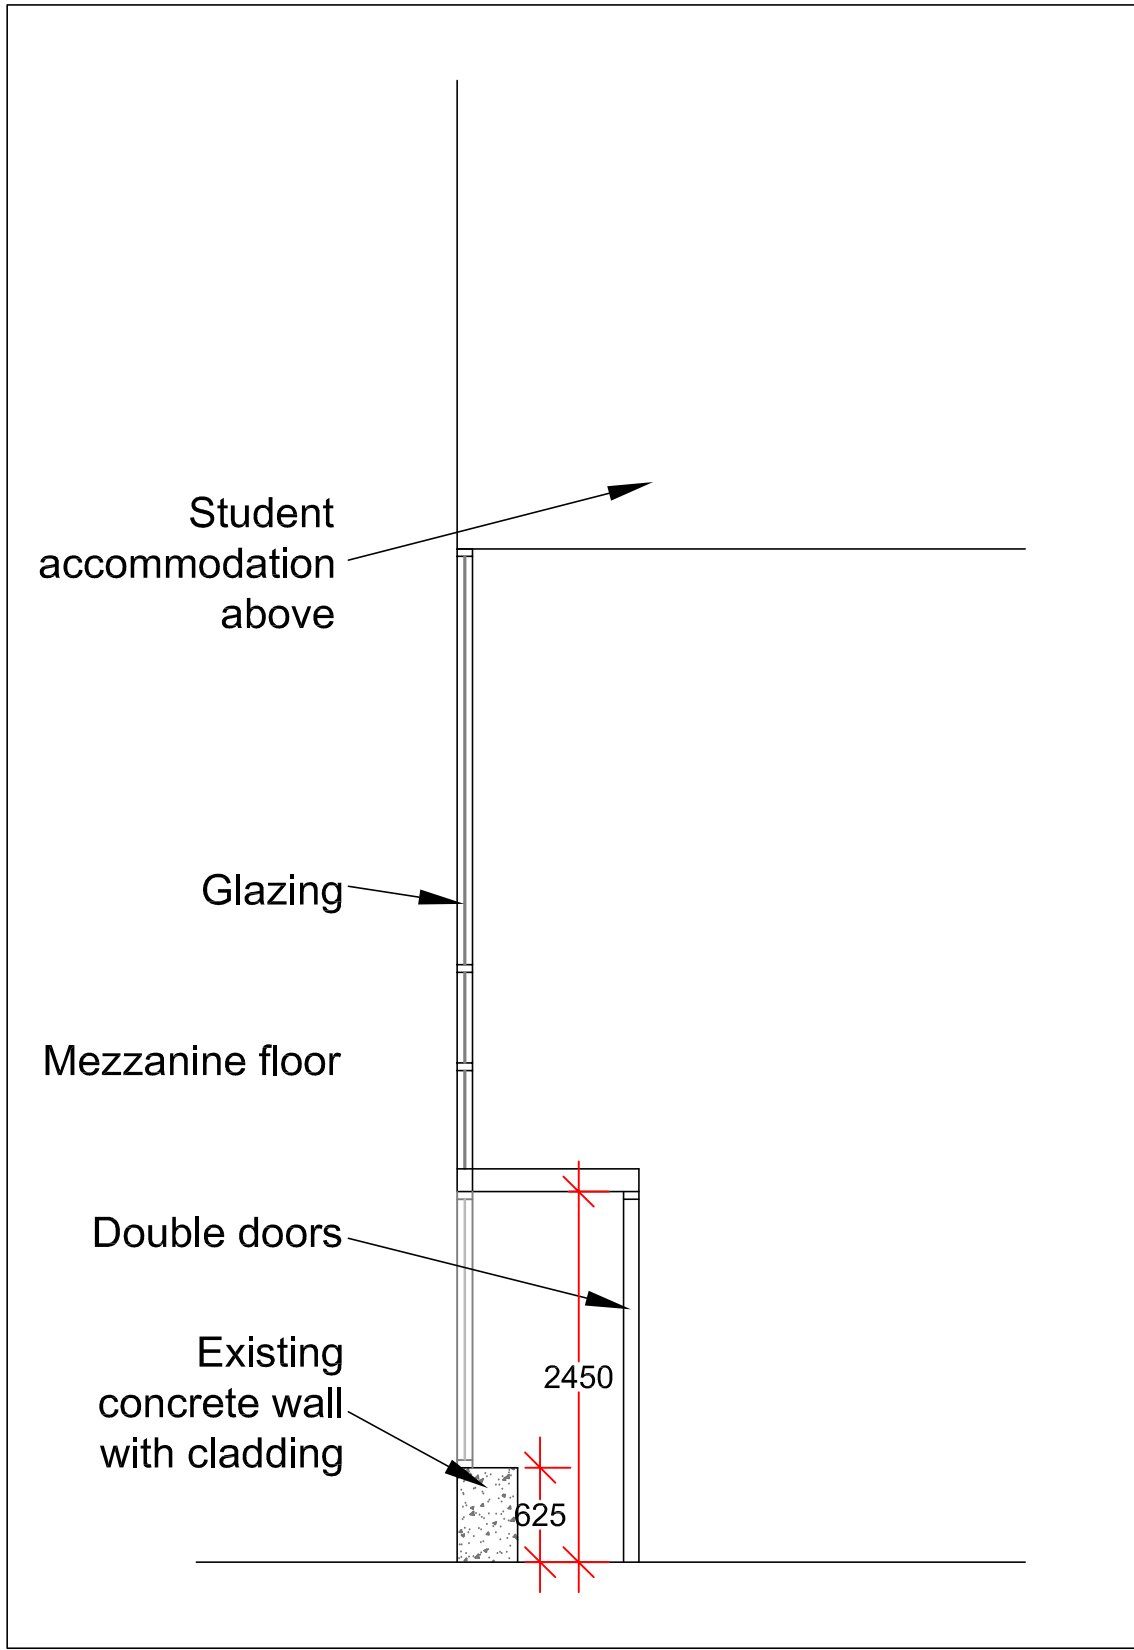

Proposed Section A-A
1:50

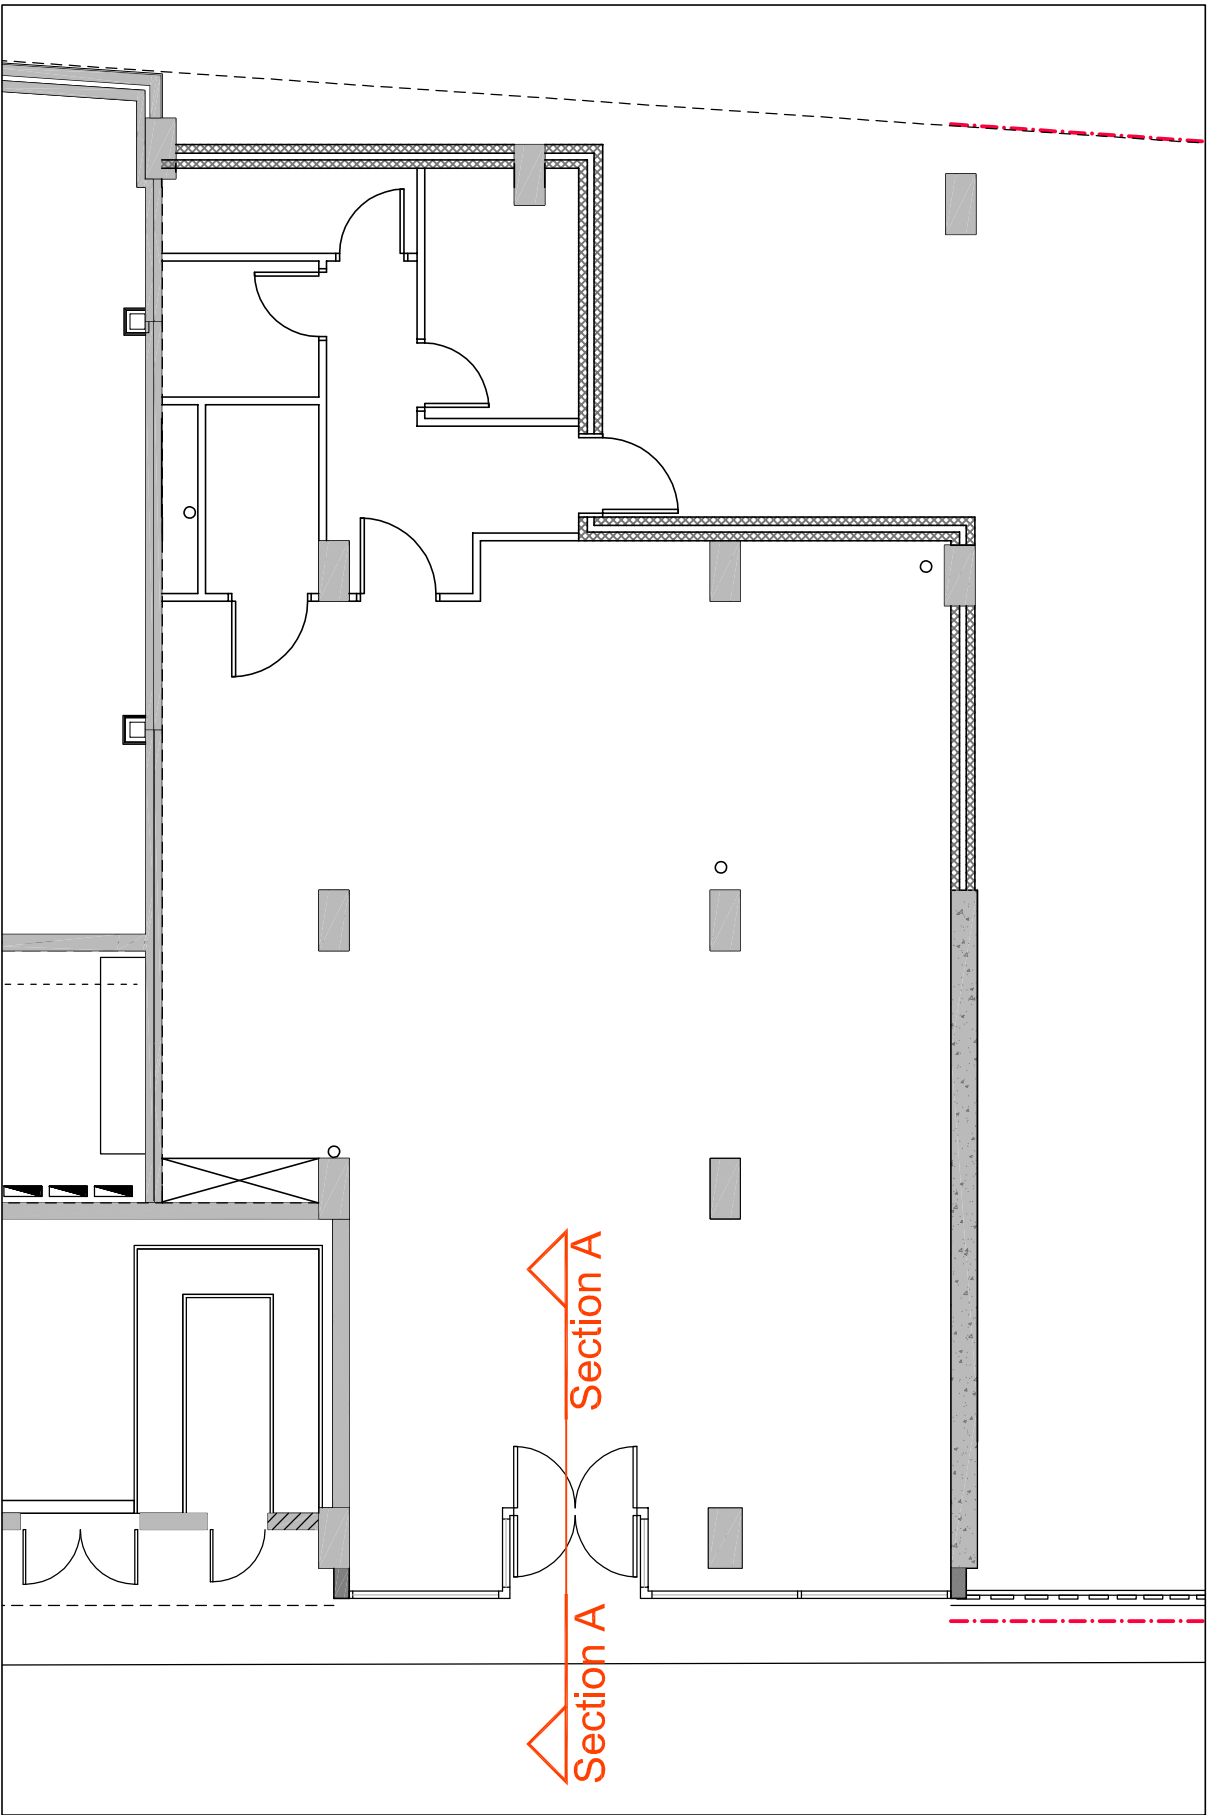

Key Plan
1:100

A 21.07.14 Mezzanine floor removed	
bwp	bourne wood partnership.
<small>SALISBURY HALL, LONDON COLNEY, SLALBANS, HERTFORDSHIRE, AL2 1BU. Tel:01727 821587 Fax:01727 526667. Email:admin@bournewp.co.uk</small>	

Client / Project:

Travis Perkins,
11-13 St Pancras Way,
London,
NW1 0PT

Drawing Title:

Existing And Proposed
Building Sections

Drawn By:	Date:
LG	July 2014

Scale:	Size:
AS SHOWN	A0

Job / Drawing Number:	Revision:
1638-PL04	A

Project Management / Quantity Surveying / Construction Management / Building Surveying / Planning Supervision