


LEGEND:

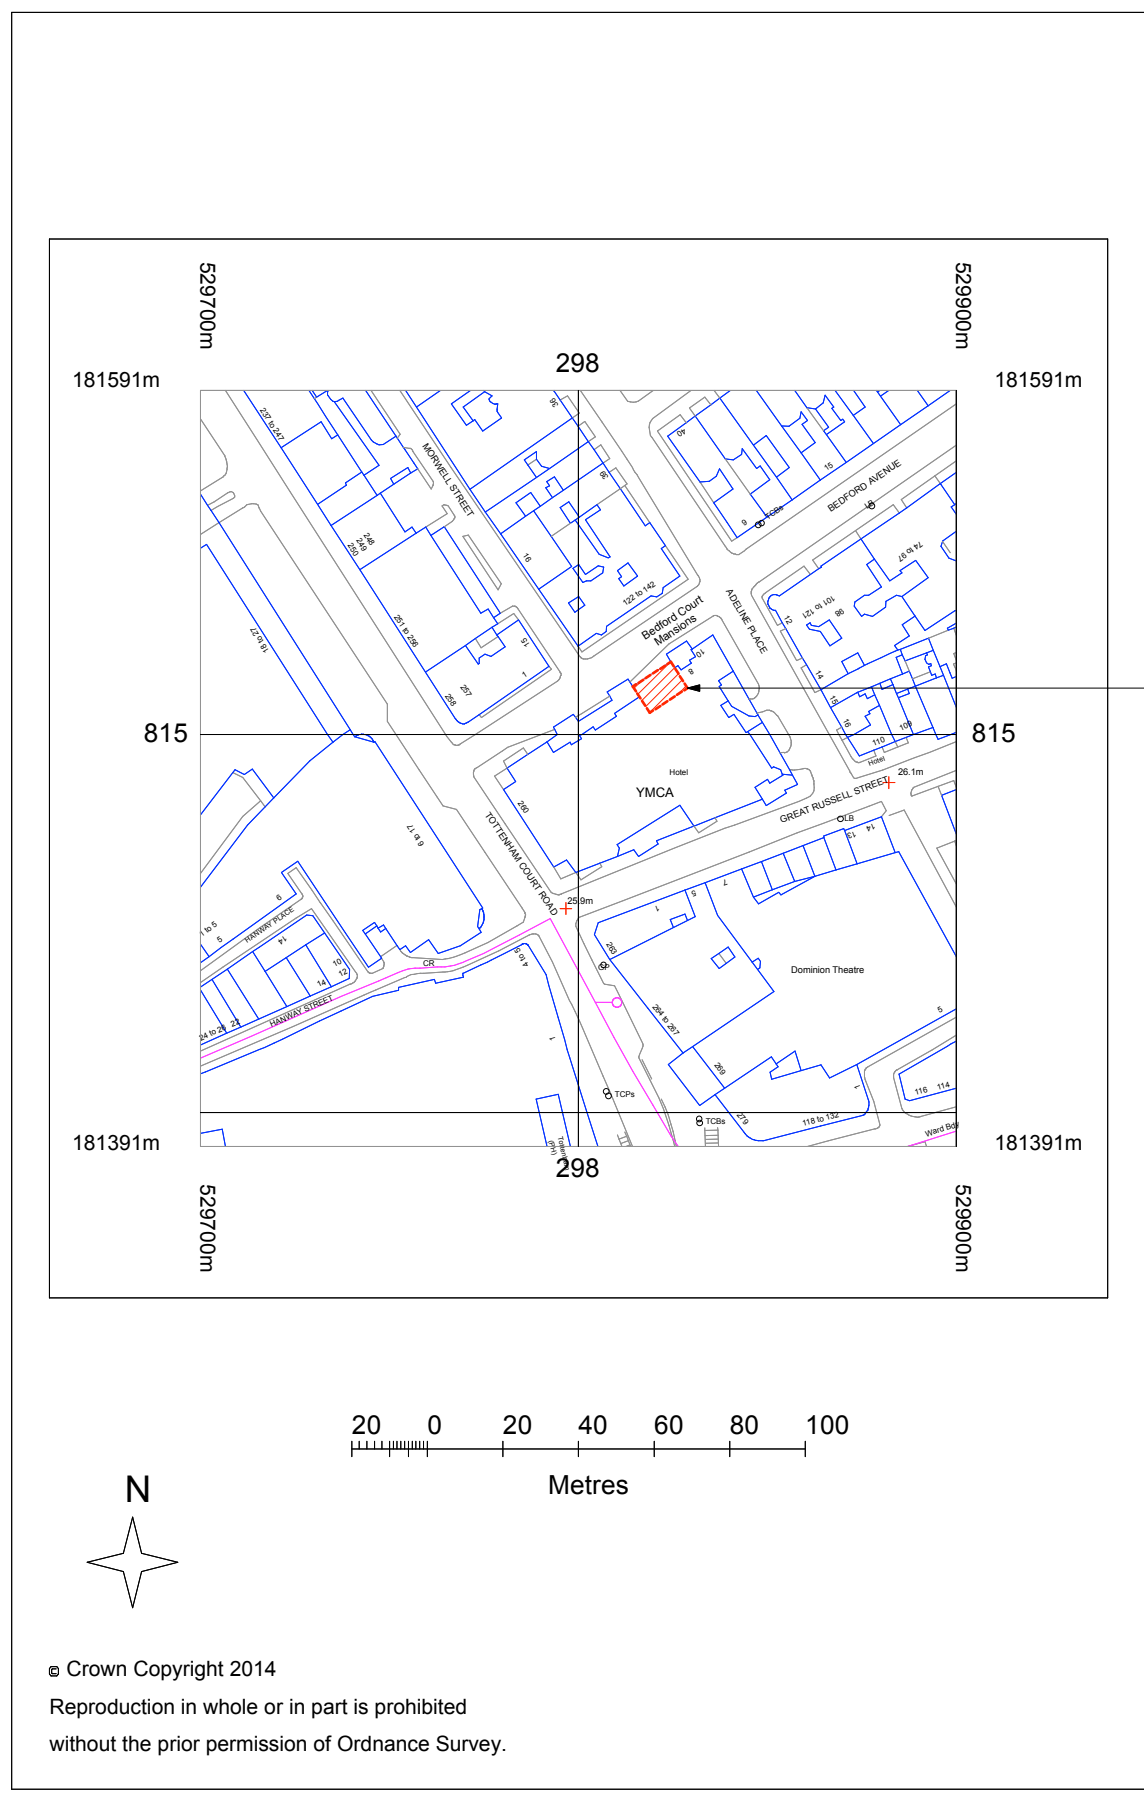

HUDSON'S HOUSE  
ST GILES BAR AND GRILL  
BEDFORD AVENUE  
LONDON WC1B 3GH

© Crown Copyright 2014  
Reproduction in whole or in part is prohibited  
without the prior permission of Ordnance Survey.

NOTE: -DO NOT SCALE DRAWING. CONTRACTOR TO CHECK ALL DIMENSIONS FROM DRAWINGS TO SITE AND NOTIFY THE ARCHITECT OF ANY DISCREPANCIES PRIOR TO FABRICATION TO ALLOW FOR MODIFICATIONS. DISCREPANCIES NOT BROUGHT TO THE ATTENTION OF THE ARCHITECT WILL BE THE RESPONSIBILITY OF THE RELEVANT CONTRACTOR.  
-THE WORKS DESCRIBED AND SPECIFIED ON THIS DRAWING AND ASSOCIATED DRAWINGS SHALL BE UNDERTAKEN IN ACCORDANCE WITH CURRENT HEALTH AND SAFETY PLAN PREPARED BY THE PLANNING SUPERVISOR FOR THE PROJECT.

-THIS DRAWING SHOULD BE READ IN CONJUNCTION WITH ALL SPECIFICATIONS AND ALL RELEVANT DESIGN, ENGINEERS AND SPECIALIST DRAWINGS.  
-THE CONTRACTOR MUST ADVISE ON ALL DETAILS TO ENSURE STABILITY AND STRENGTH OF CONSTRUCTION ALL MATERIALS TO BE MATCHED AND BALANCED AS APPROPRIATE.

ISSUE	DATE	DESCRIPTION	ISSUE	DATE	DESCRIPTION

SITE ADDRESS **ST GILES HOTEL,  
BEDFORD AVE,  
LONDON WC1B 3GH**

DRAWING NAME **LOCATION PLAN**

DRAWN BY	BC/SC	CHECKED BY	SC
JOB N°	2962	DRAWING N°	E100 /
DATE	02.06.14	SCALE	AS INDICATED