



This drawing is the property of Roselind Wilson Design  
Do not scale from this drawing, all dimensions must be checked on site before any works are undertaken

DRAWINGS NOT FOR CONSTRUCTION

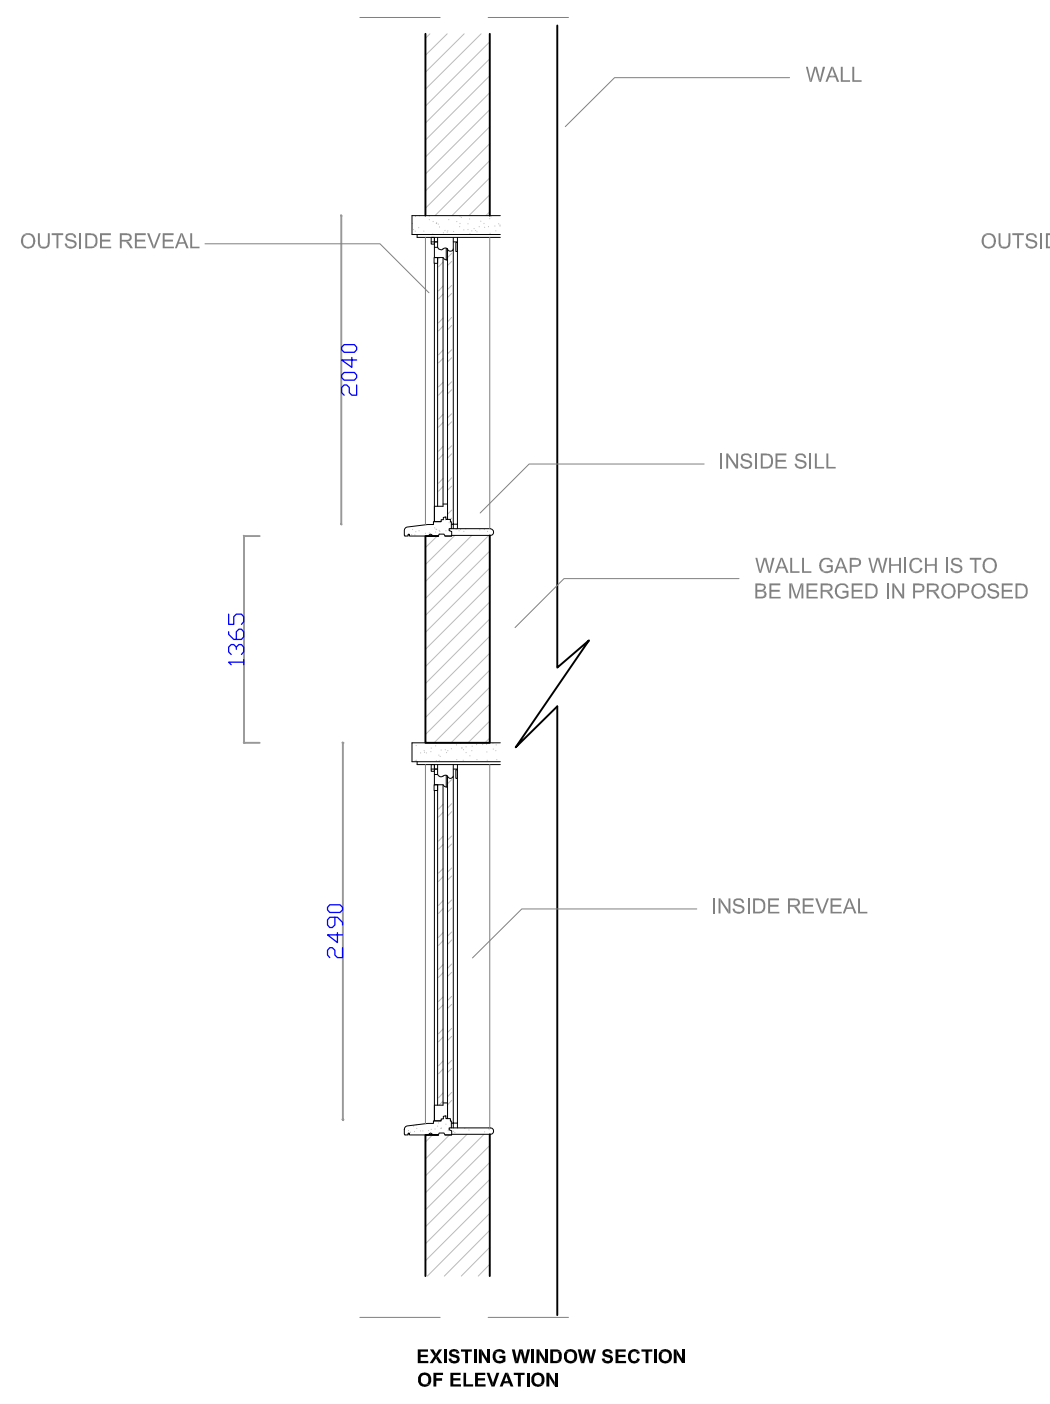

EXISTING WINDOW SECTION OF ELEVATION

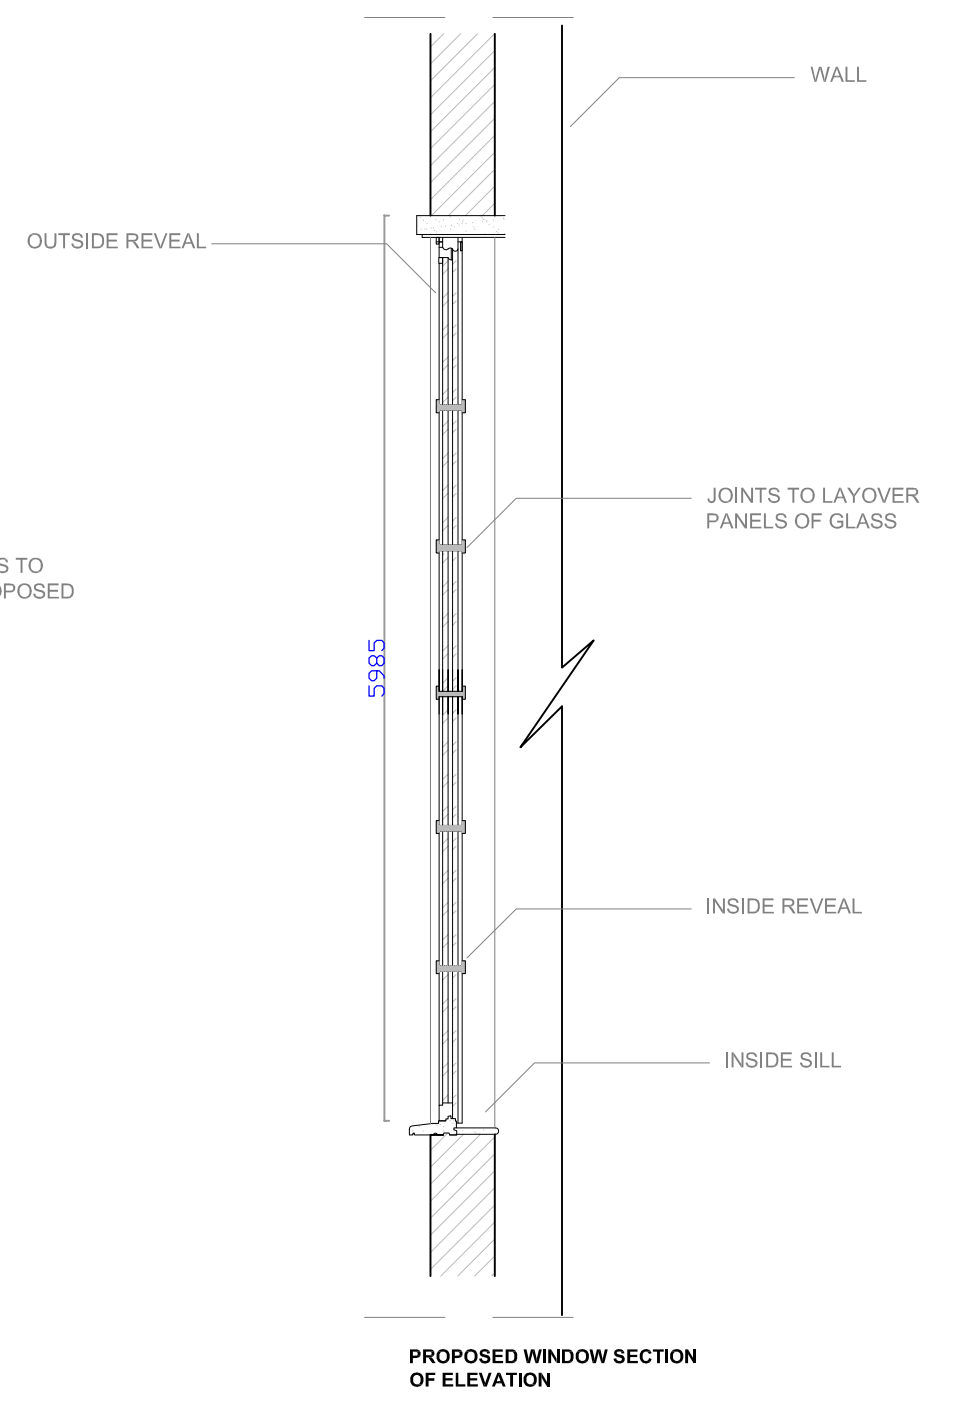

PROPOSED WINDOW SECTION OF ELEVATION

Revision	Date	Notes

Notes  
COMMENTS FOR CONTRACTOR

**ROSELIND WILSON DESIGN**  
LONDON|CAPE TOWN

9 Lonsdale Road, London, NW6 6RA  
Tel: 020 3371 1779 Fax: 020 3004 8473  
www.roselindwilsondesign.com

project  
24 Belsize Park

drawing  
Planning Application  
Existing and Proposed Window Section

initial issue date	24.07.2014	job no	RWD121
scale	1:50 @ A3	drawing No	RWD121_PA_102
		revision	-