



Approved as per
Decision Notice dated
08/10/13 ref. 2013/3812/P

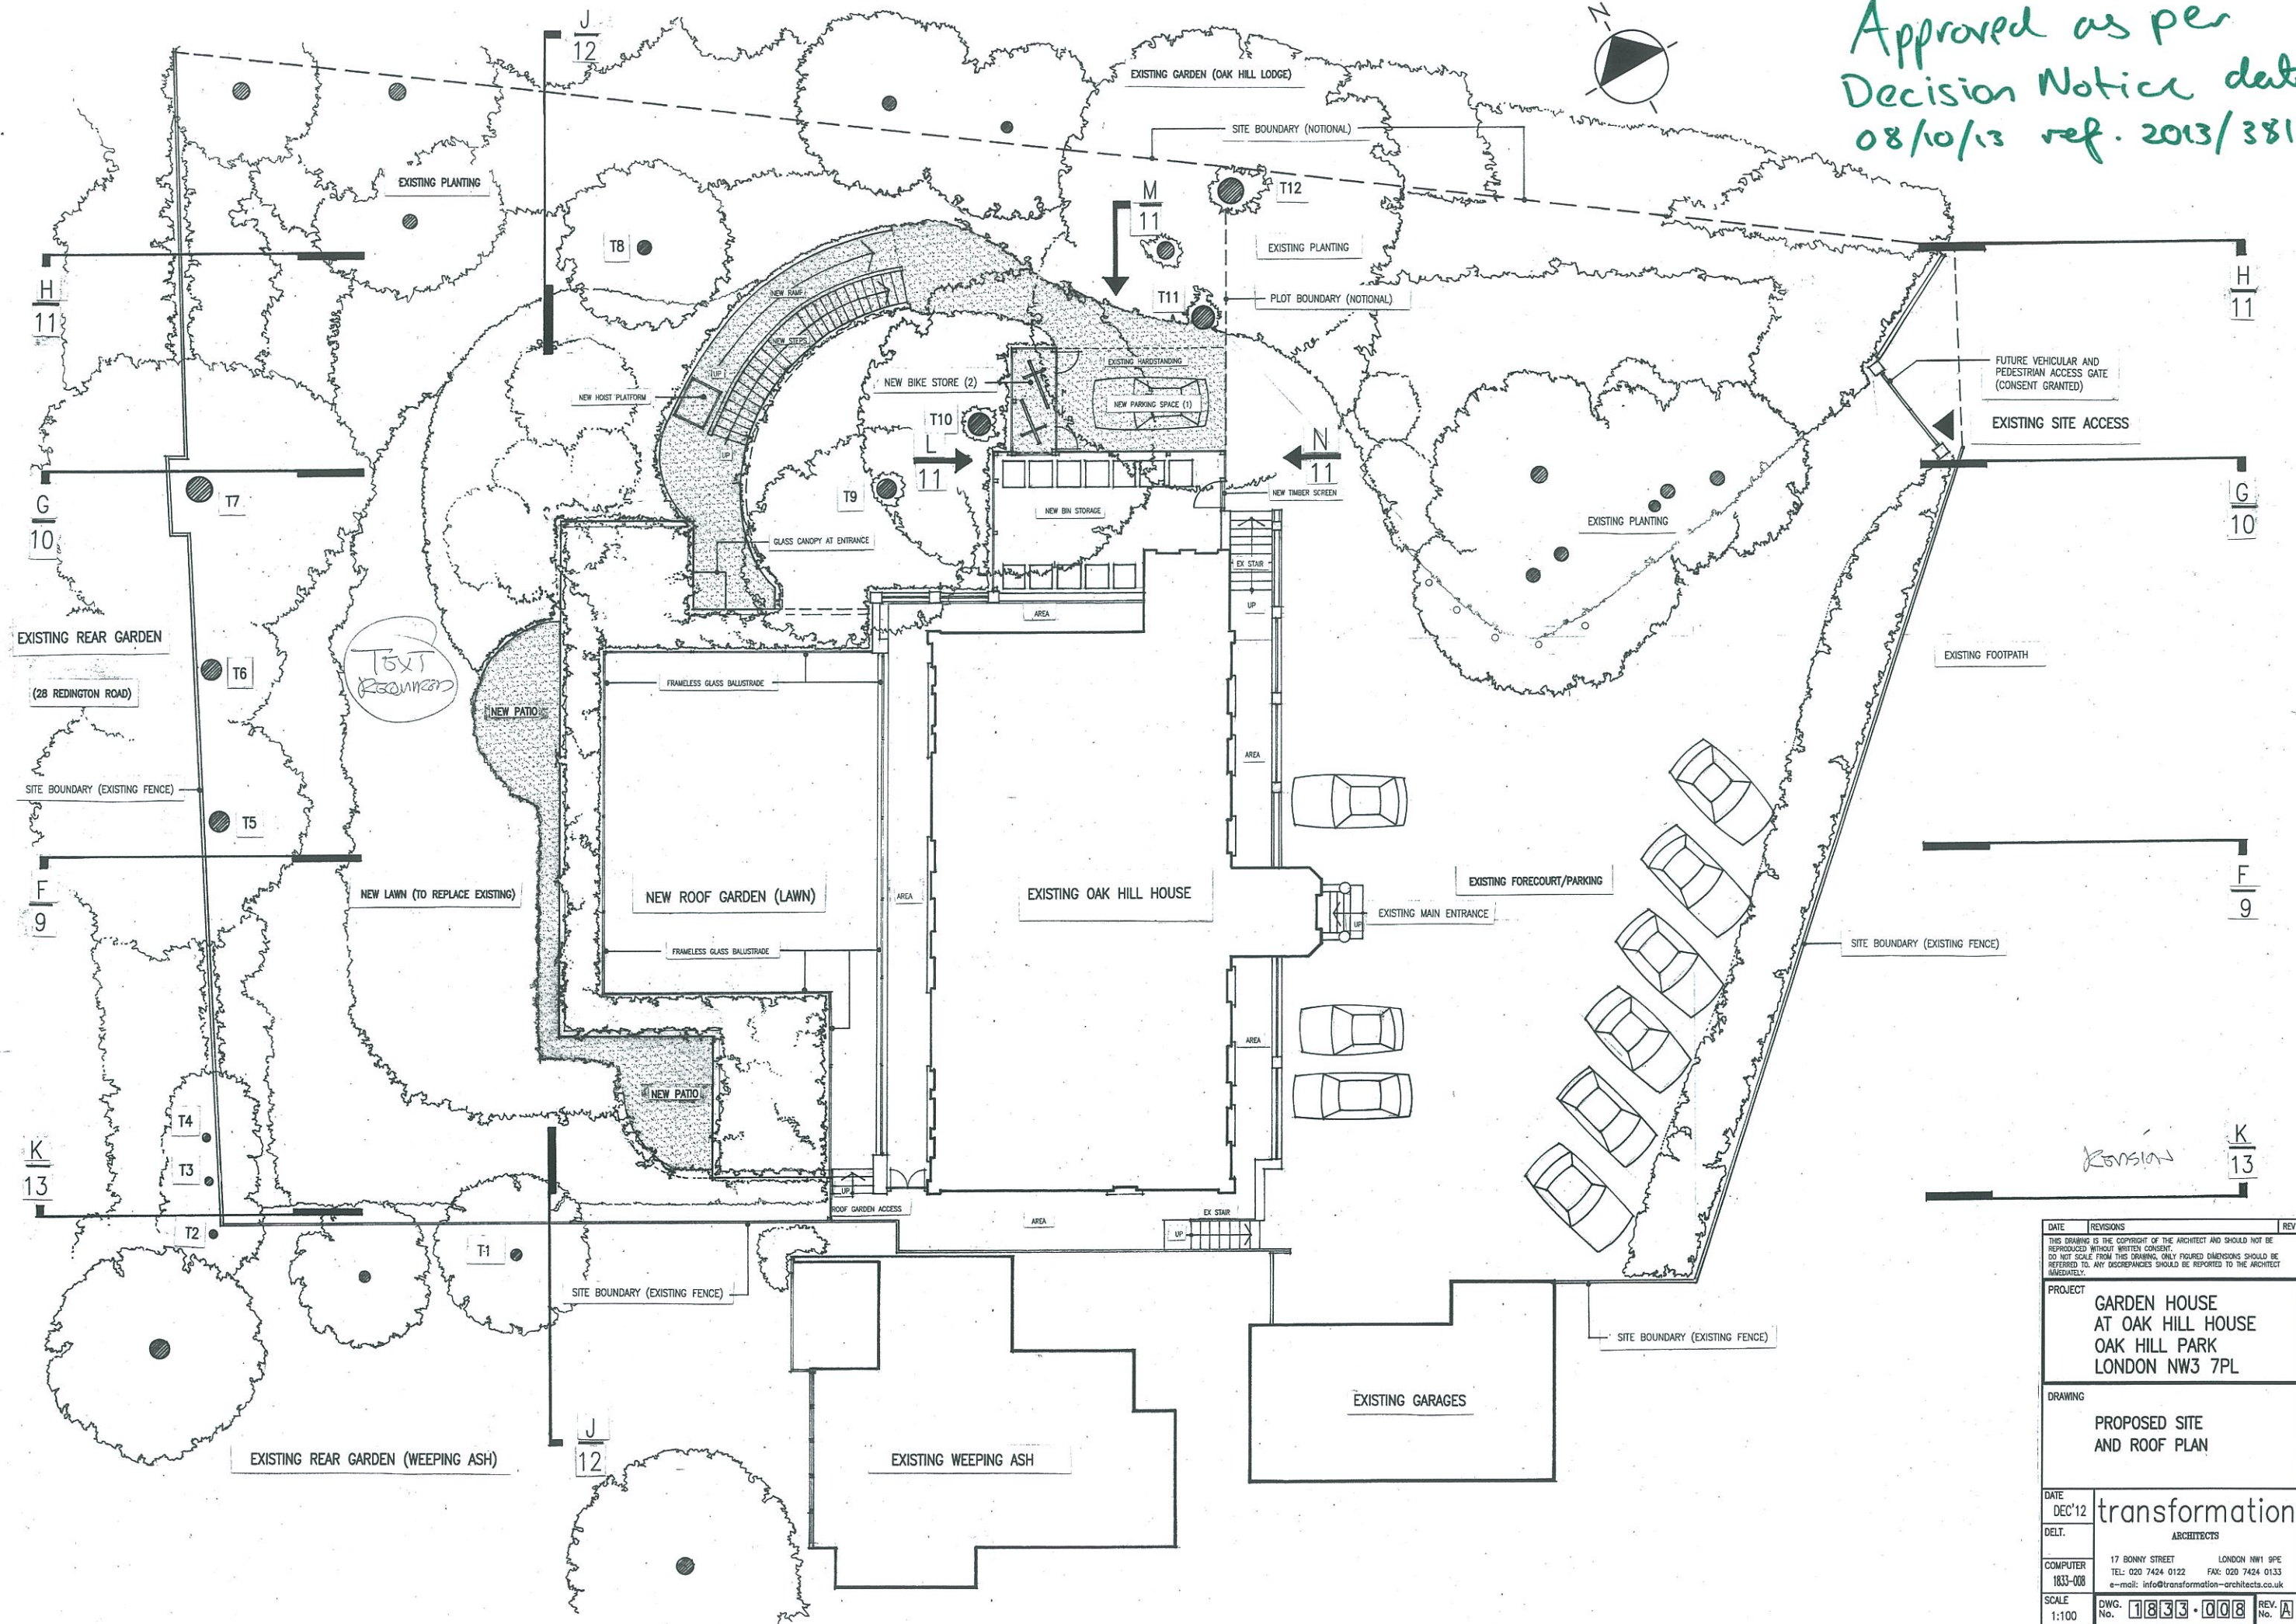

DATE	REVISIONS	REV
DEC'12	transformation	
DEL.	ARCHITECTS	
COMPUTER	17 BONNY STREET LONDON NW1 5PE TEL: 020 7424 0122 FAX: 020 7424 0133 e-mail: info@transformation-architects.co.uk	
SCALE	DWG. No. 1833-008	REV. A
1:100		

1555/08


Approved as per
Decision Notice dated
08/10/13 ref. 203/3812/P

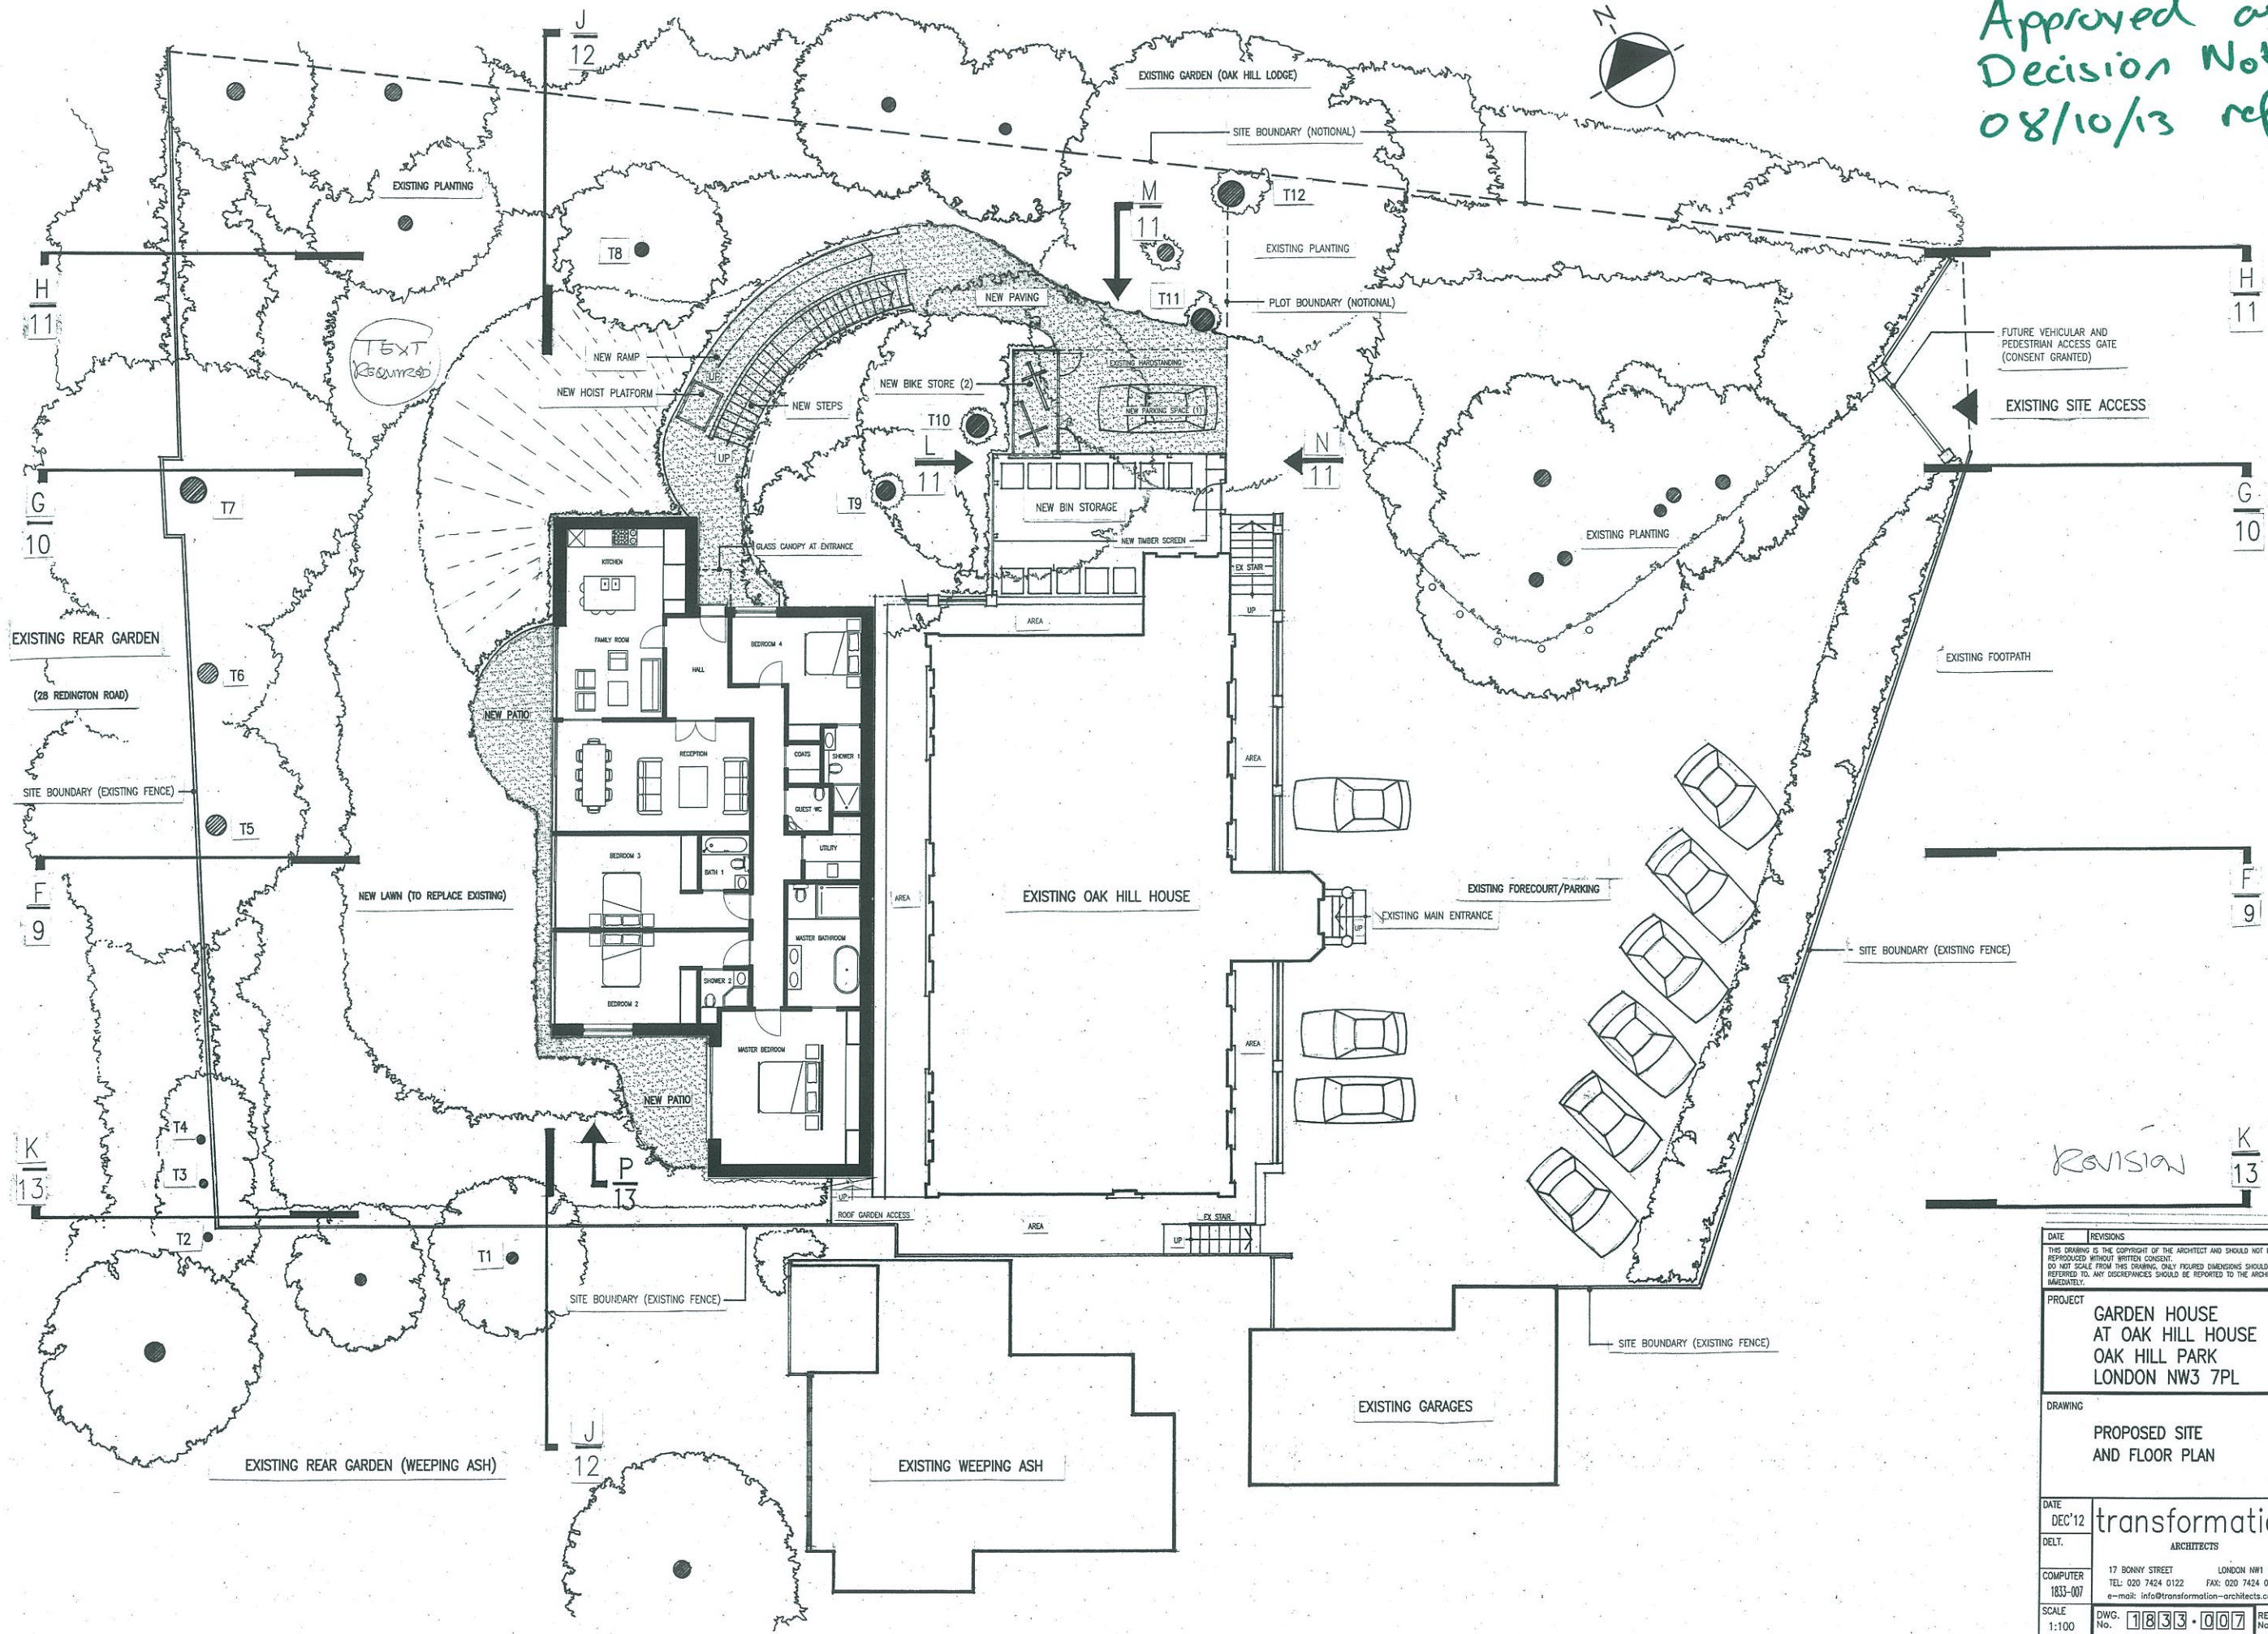

DATE	REVISIONS	REV
DEC'12	transformation	1
DEL.	ARCHITECTS	
COMPUTER	17 BONNY STREET LONDON NW1 6PE TEL: 020 7424 0122 FAX: 020 7424 0133 e-mail: info@transformation-architects.co.uk	
SCALE	1:100	
DWG. No.	1833-007	REV. No. A

1833/07.

Approved as per
Decision Notice dated
08/10/13 ref. 2013/3812/

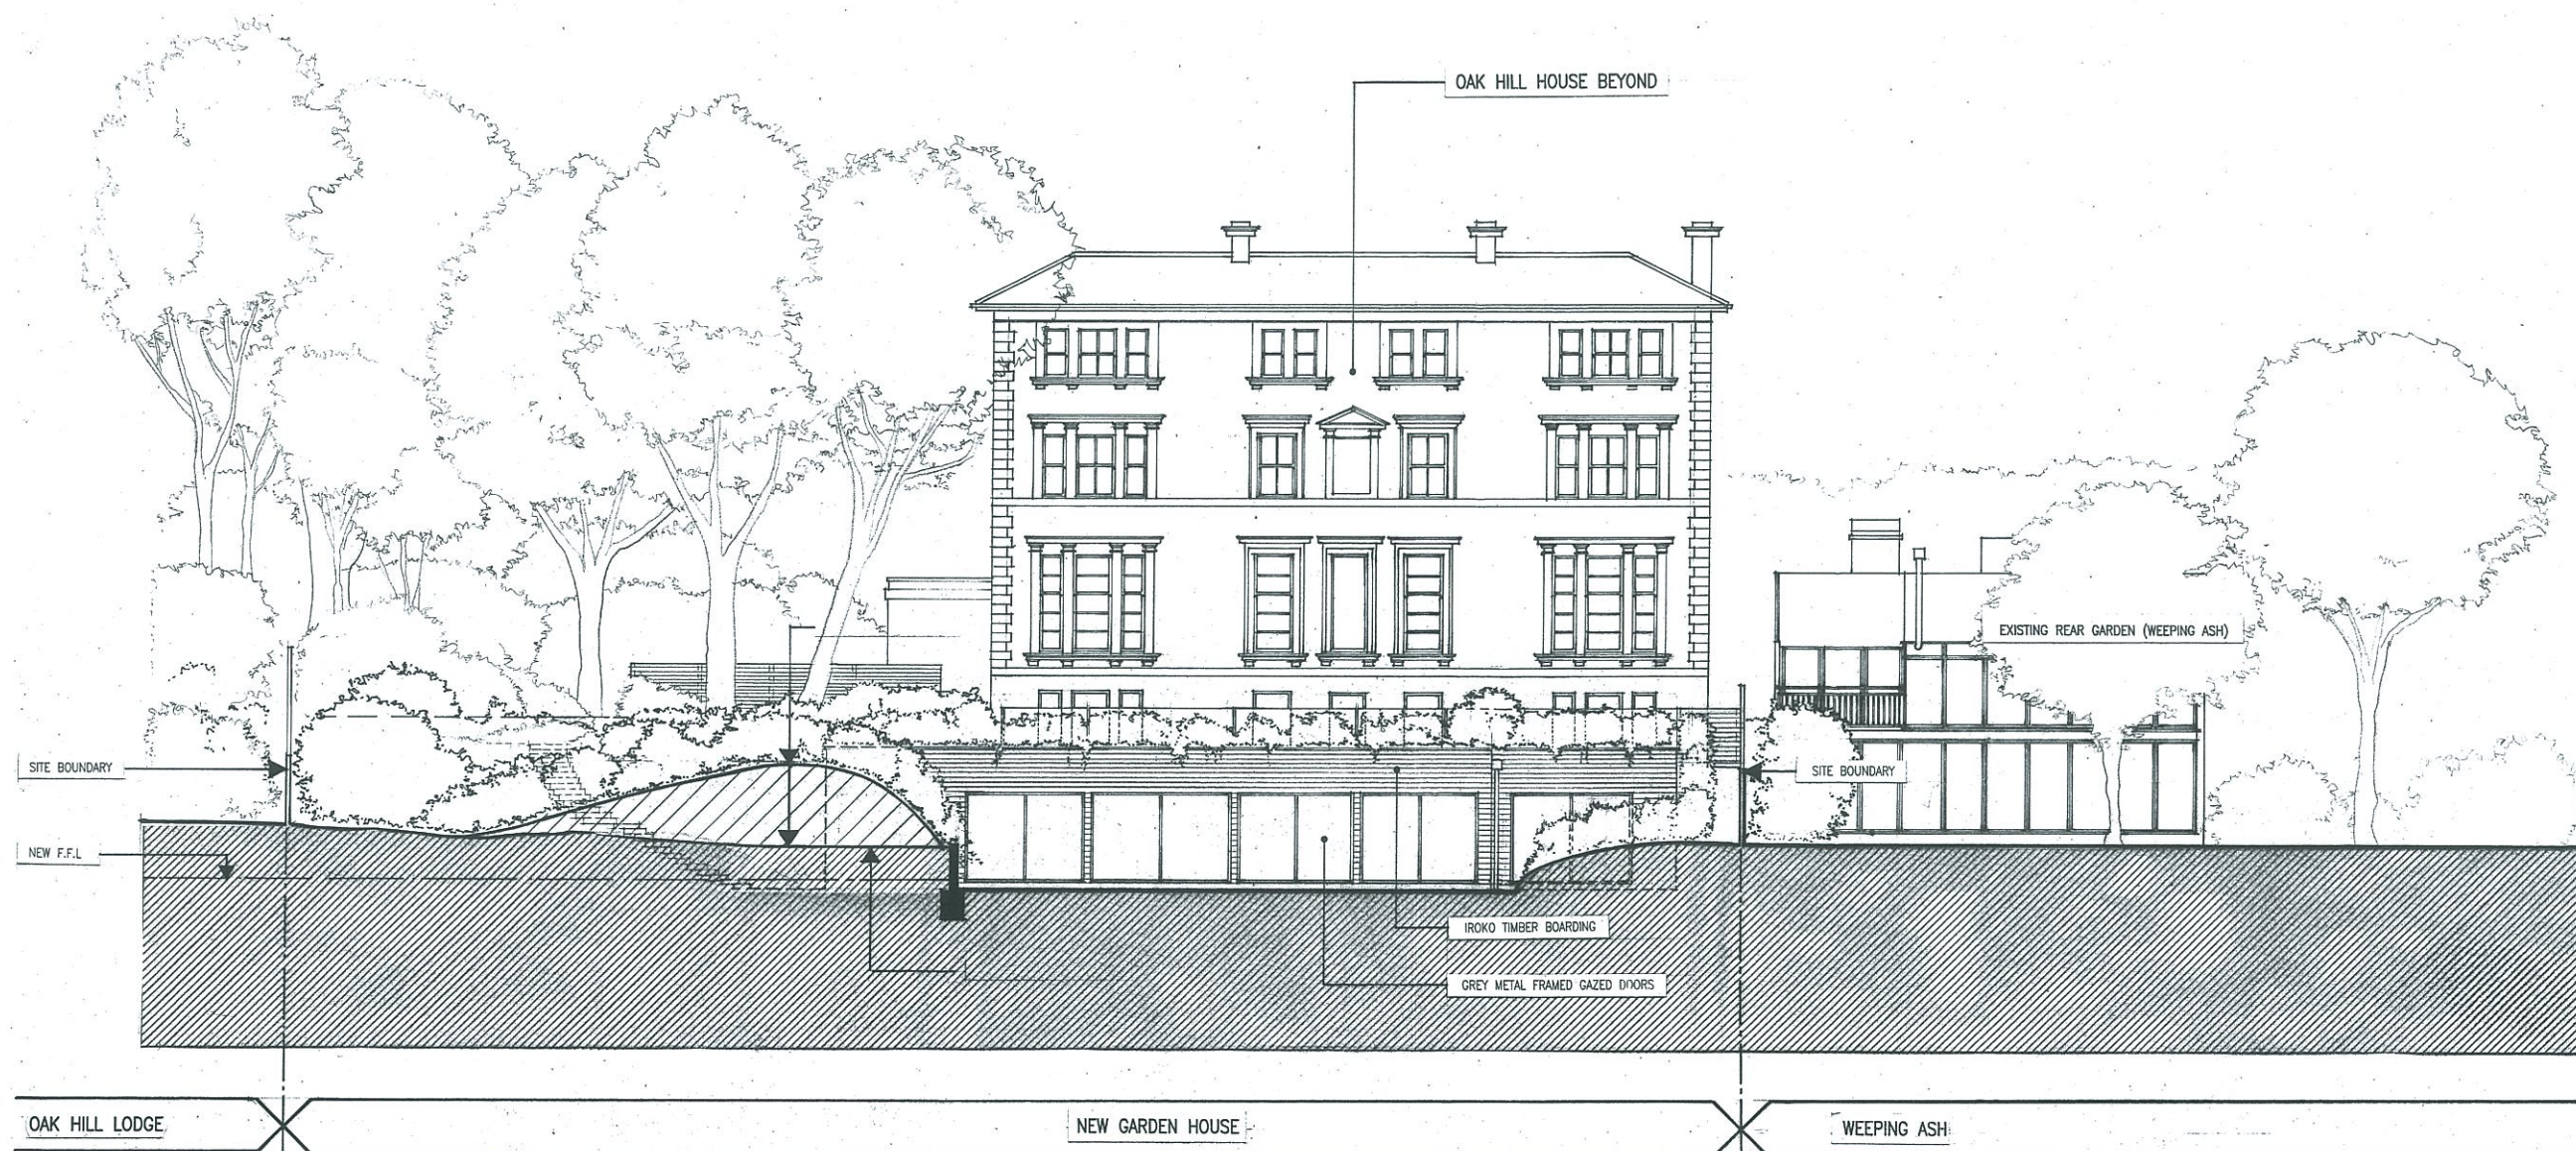


TEXT
REQUIRED

Revision

DATE	REVISIONS	REV
DEC'12		
THIS DRAWING IS THE COPYRIGHT OF THE ARCHITECT AND SHOULD NOT BE REPRODUCED WITHOUT WRITTEN CONSENT. DO NOT SCALE FROM THIS DRAWING. ONLY FIGURED DIMENSIONS SHOULD BE REFERRED TO. ANY DISCREPANCIES SHOULD BE REPORTED TO THE ARCHITECT IMMEDIATELY.		
PROJECT		
GARDEN HOUSE AT OAK HILL HOUSE OAK HILL PARK LONDON NW3 7PL		
DRAWING		
PROPOSED SECTION J		
DATE	transformation	
DEC'12	ARCHITECTS	
DEL.		
COMPUTER	17 BONNY STREET LONDON NW1 9PE	
1833-012	TEL: 020 7424 0122 FAX: 020 7424 0133	
	e-mail: info@transformation-architects.co.uk	
SCALE	DWG. No.	REV. No.
1:100	1833-012	A

1553/12.

Approved as per
Decision Notice dated
08/10/13 ref. 2013/3812/P

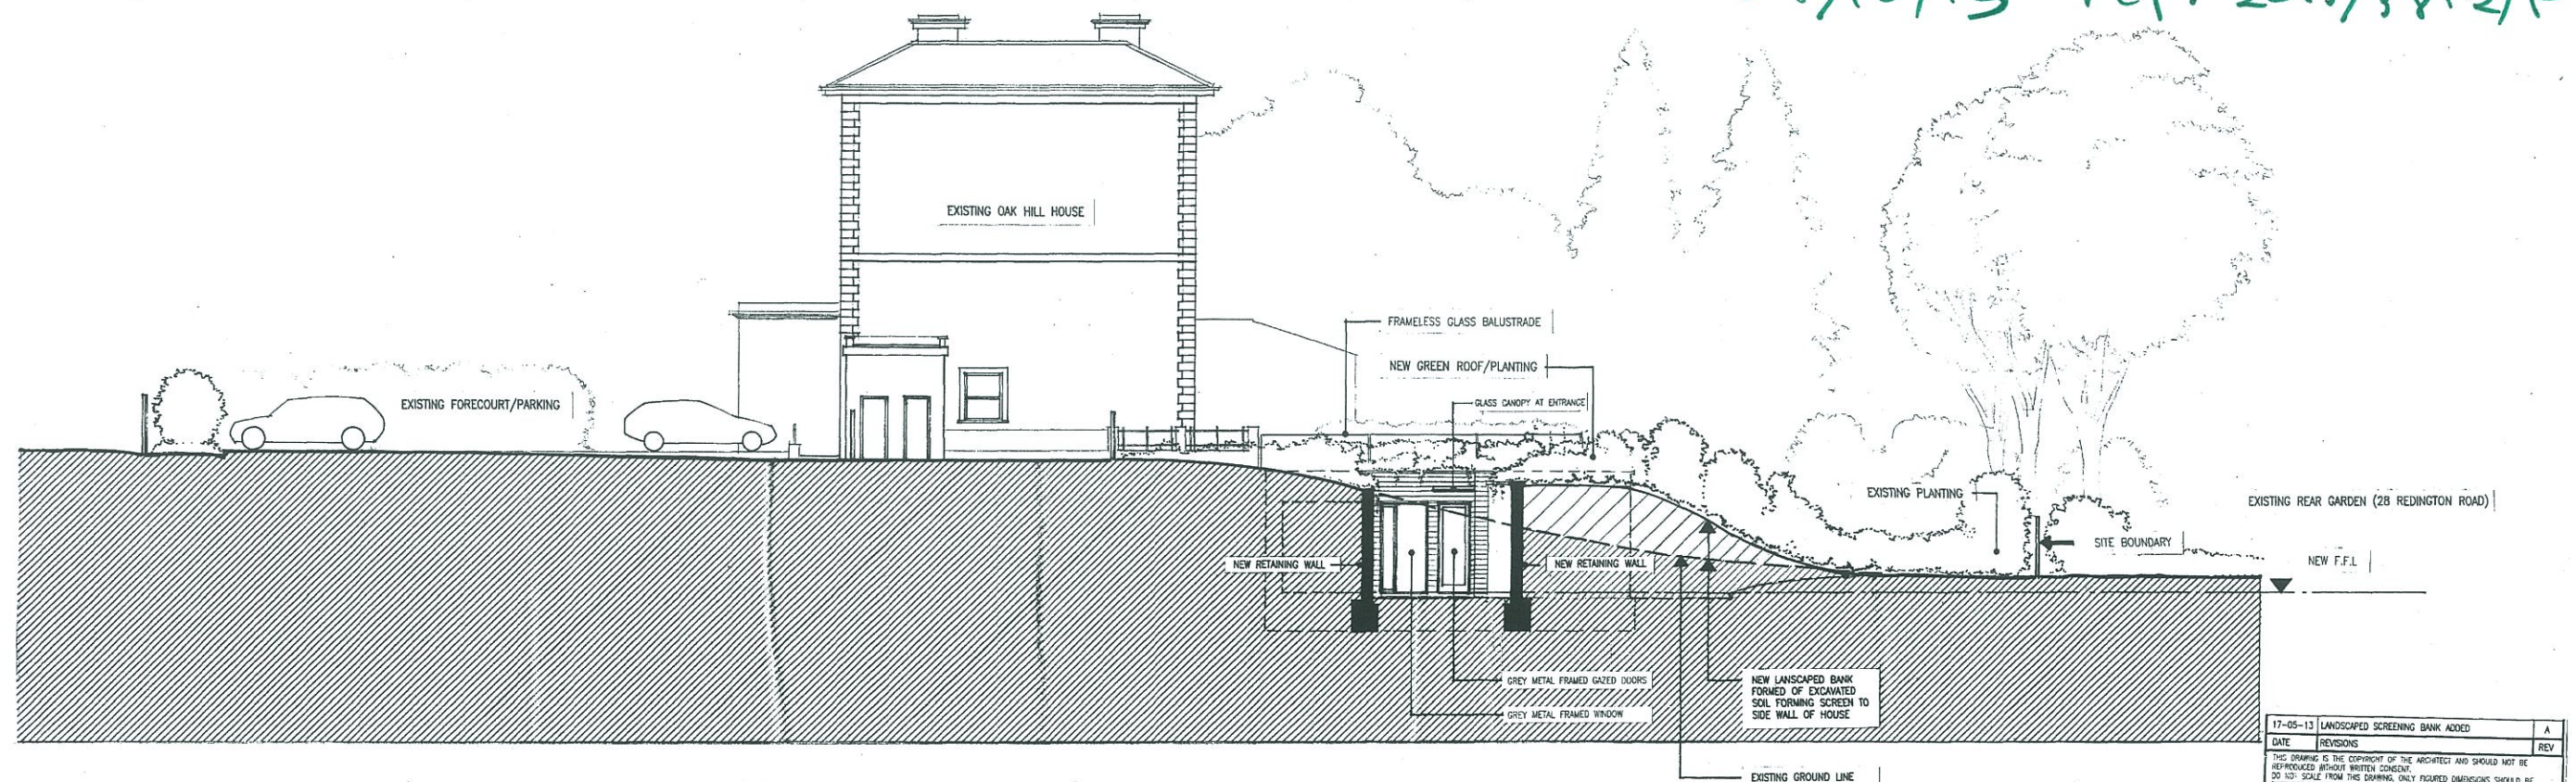

17-05-13	LANDSCAPED SCREENING BANK ADDED	A
DATE	REVISIONS	REV
THIS DRAWING IS THE COPYRIGHT OF THE ARCHITECT AND SHOULD NOT BE REPRODUCED WITHOUT WRITTEN CONSENT. NO NOT SCALE FROM THIS DRAWING. ONLY FIGURED DIMENSIONS SHOULD BE REFERRED TO. ANY DISCREPANCIES SHOULD BE REPORTED TO THE ARCHITECT IMMEDIATELY.		
PROJECT		
GARDEN HOUSE AT OAK HILL PARK OAK HILL PARK LONDON NW3 7PL		
DRAWING		
PROPOSED SECTION G		
DATE	DEC'12	transformation
DEL.	ARCHITECTS	
COMPUTER	17 BONNY STREET LONDON NW1 9PE TEL: 020 7424 0122 FAX: 020 7424 0133 e-mail: info@transformation-architects.co.uk	
1833-010		
SCALE	1:100	DWG. No. 1833-010 REV. No. A