


EXISTING SECTION A A



PROPOSED SECTION A A

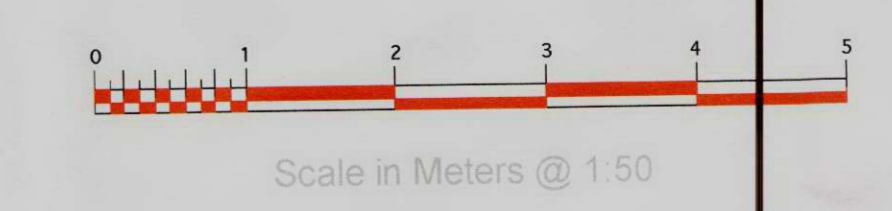

client TONY & JANEY ELLIOTT
 project 95 KING HENRY'S ROAD
 LONDON NW3 3QX
 scale 1:50 @ A1 date 4 MARCH 2014
 drawing SECTION A A
 drawing no. EXISTING & PROPOSED
 1402/P / 08

WORKSHOP ARCHITECTS LTD.
 121 c Cleveland Street
 London W1P 7DF
 Tel +44 (0) 20 7631 1161
 Fax +44 (0) 20 7631 1161
 www.workshoparchitects.com