


© Robin Partington & Partners

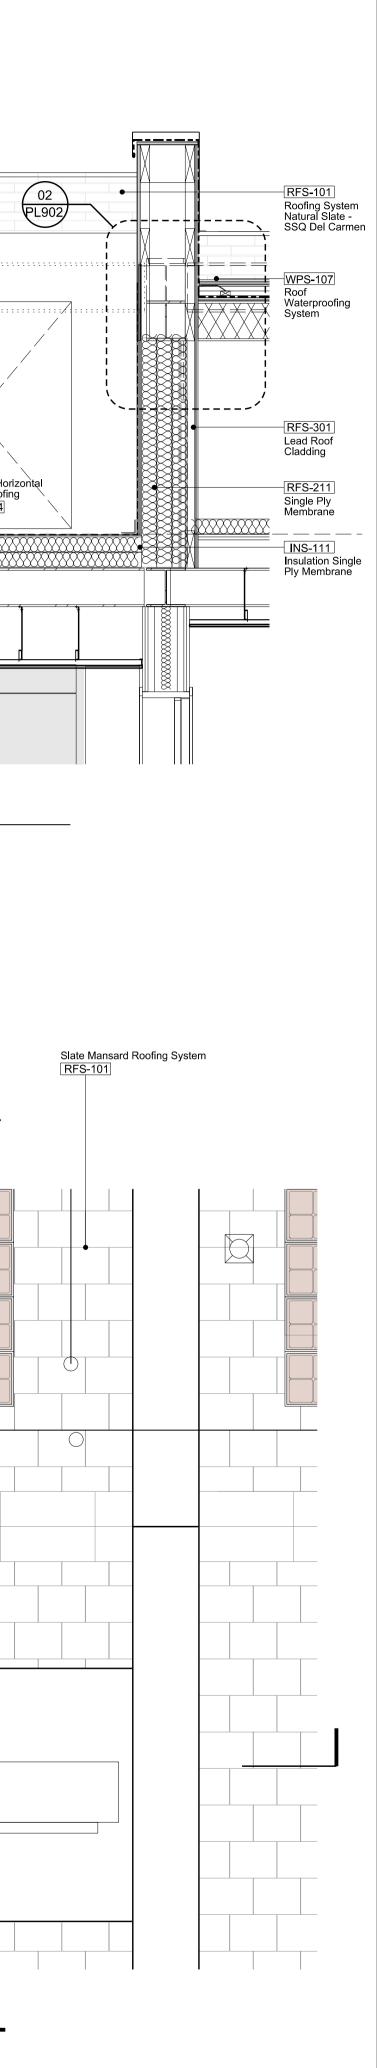

permission of the owner.				
Кеу				
Revision Commentary				
00 Conditions Discharge Rev Notes		08.07.14 Date	AK Dwn	AK Iss
Consultants Client Representative: Building Control:	APM S BBS B	Services Ltd. Suilding Contr	ol	
Fire Consultant Quantity Surveyors; CDM: Party Wall Surveyor:	BB7 F Betteri Everes	ire Consulting dge & Milsor st Building Su ns Environme	g n	I
Noise & Air Quality Assesment: Daylight/Sunlight Analysis: Structure: Planning Consultant: Interior Designer:	Gordo Kirksa	n Ingram Ass unders gu Evans	sociates	
M&E:	Truop	Bywaters + A	Andres	
Key / Location				
Robin Partingto	n & Pa	rtners		
Castlewood 85 New Oxford Street London WC1A 1DG				
+44 20 7419 3500 mail@rpplondon.com www.rpplondon.com				
Client				
	agemen	t Ltd.		
The Lincolns Man				
The Lincolns Man				
Project 39-45 Gray's Inn F	Road			
Project <b>39-45 Gray's Inn F</b> Drawing Title	Road			
Project 39-45 Gray's Inn F		ails Drawn By	Issue	

13006

Date Last Saved: Tuesday, July 08, 2014

00

A\_PL\_PD\_602