


1 PROPOSED SOUTH ELEVATION

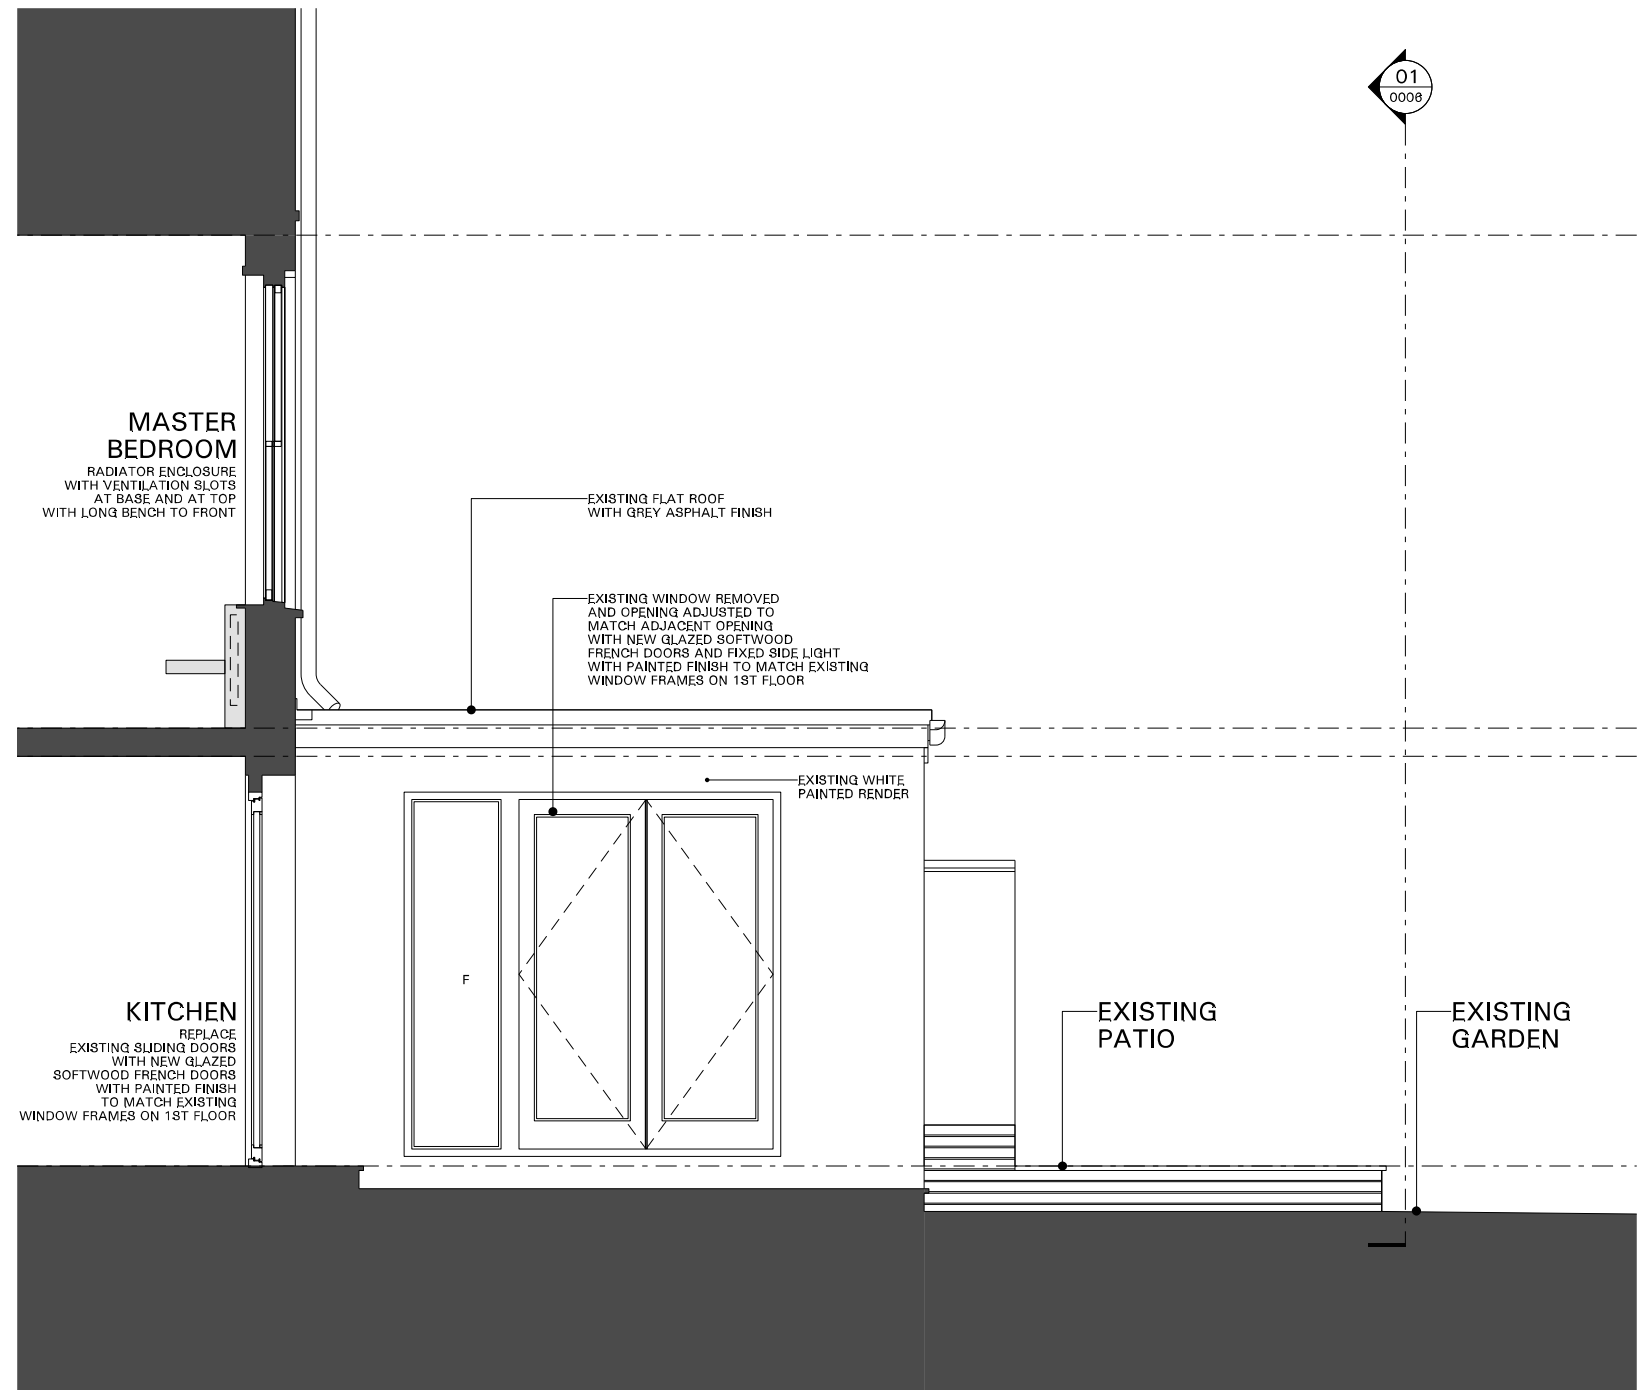

2 PROPOSED WEST ELEVATION

-- MD 040311 ISSUED FOR PLANNING APPROVAL  
 Issue Date Comment

## FOR INFORMATION

NOTE:  
 do not scale from this drawing  
 confirm all dimensions on site  
 refer all discrepancies to architect  
 for preliminary information only

Client Nick and Ghislaine Kenyon  
 Architect MARK HINES ARCHITECTS  
 70 Cowcross Street London EC1M 0EJ  
 info@markhines.co.uk t 44(0)203 217 2050  
 Project Garden Flat, 23 Nassington Road, NW3 2TX

Title SOUTH & WEST ELEVATION - PROPOSED Rev --  
 No. PL-0031-0008

File	Scale	By	Checked	Sheet	Date
PL-0031-0008.dgn	1:50@A3	MD	MH	A3	180211