


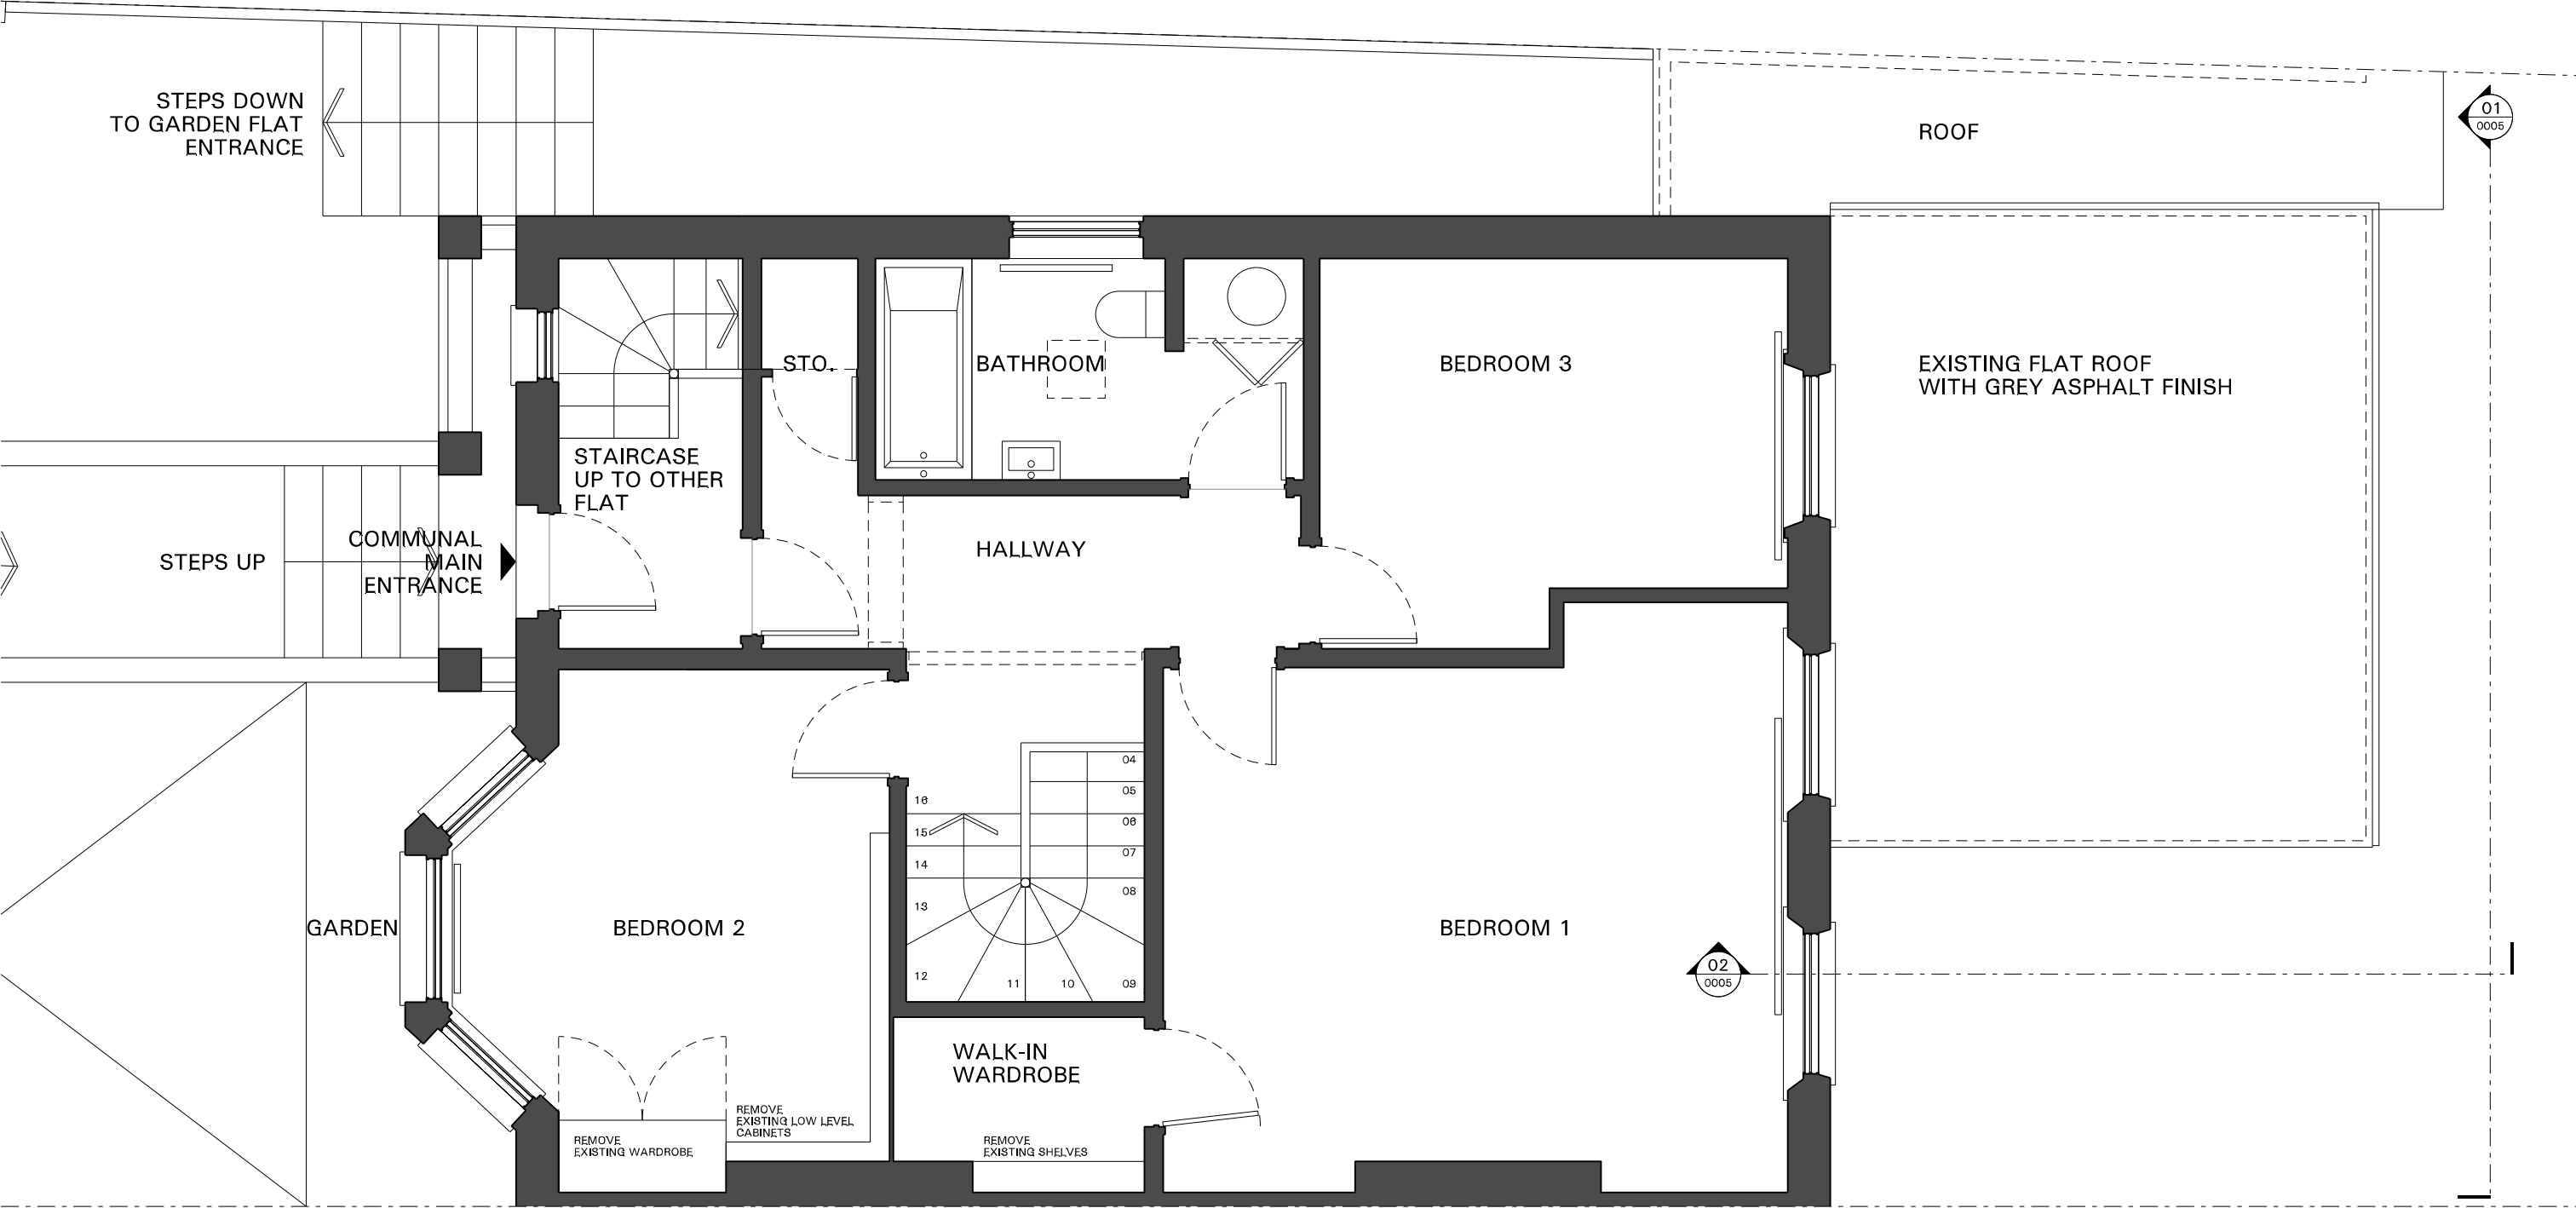

EXISTING UPPER FLOOR PLAN

--	MD	040311	Issued for Planning Approval
Issue	Date	Comment	

FOR PLANNING APPROVAL

NOTE:
do not scale from this drawing
confirm all dimensions on site
refer all discrepancies to architect
for preliminary information only

Client	Nick and Ghislaine Kenyon		
Architect	MARK HINES ARCHITECTS 70 Cowcross Street London EC1M 6EJ info@markhines.co.uk t 44(0)203 217 2050		
Project	Garden Flat, 23 Nassington Road, NW3 2TX		

Title	Upper Floor Plan - Existing					Rev
No.	PL-0031-0002					--
File	Scale	By	Checked	Sheet	Date	
PL-0031-0002.dgn	1:50@A3	MD	MH	A3	180211	