



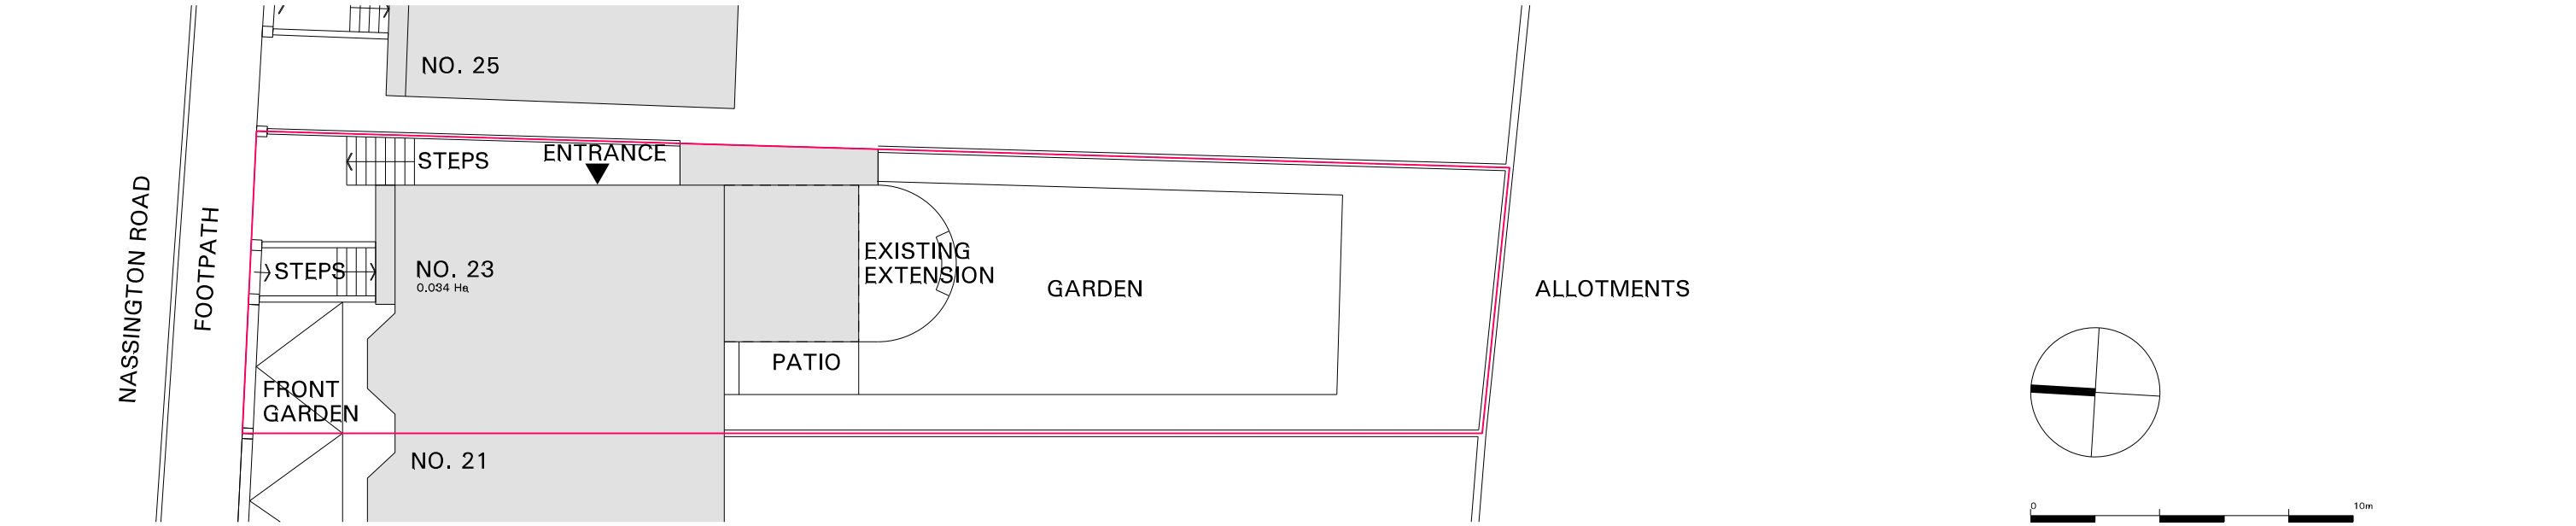

1:200 SITE PLAN



1:1250 LOCATION PLAN

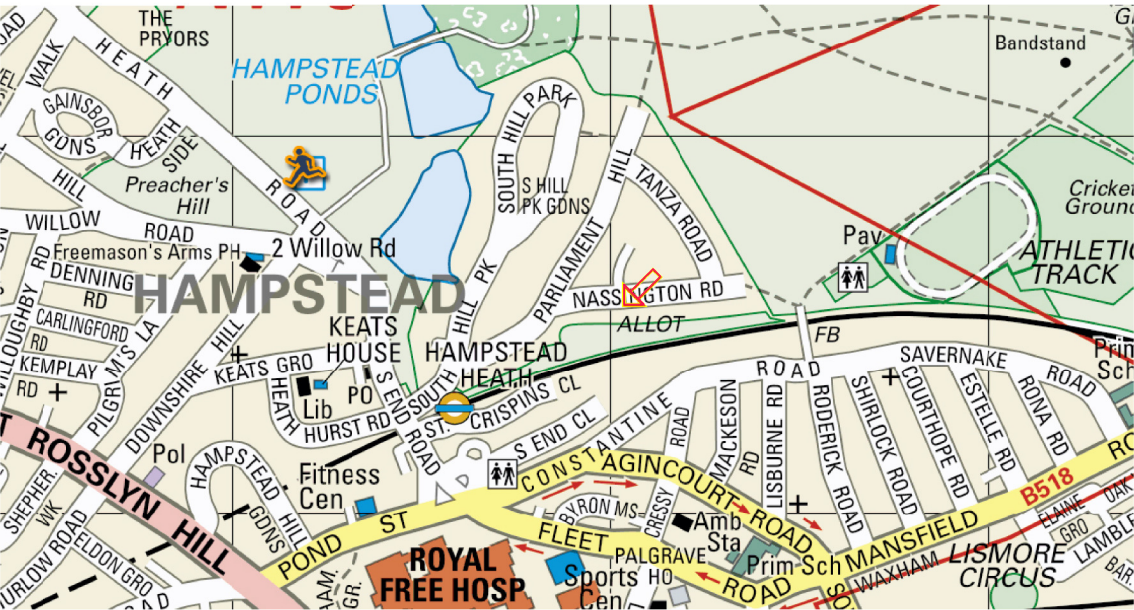

AREA PLAN

--	MD	040311	ISSUED FOR PLANNING APPROVAL
Issue	Date	Comment	

FOR PLANNING APPROVAL

NOTE:
do not scale from this drawing
confirm all dimensions on site
refer all discrepancies to architect
for preliminary information only

Client	Nick and Ghislaine Kenyon
Architect	MARK HINES ARCHITECTS 70 Cowcross Street London EC1M 6EJ info@markhines.co.uk t 44(0)203 217 2050
Project	Garden Flat, 23 Nassington Road, NW3 2TX

Title	SITE & LOCATION PLAN					Rev
No.	PL-0031-0007					-
	File	Scale	By	Checked	Sheet	Date
	PL-0031-0007.dgn	AS NOTED@A3	MD	MH	A3	180211