




1 Crittall Window WN S02  
ELEVATION 1:10

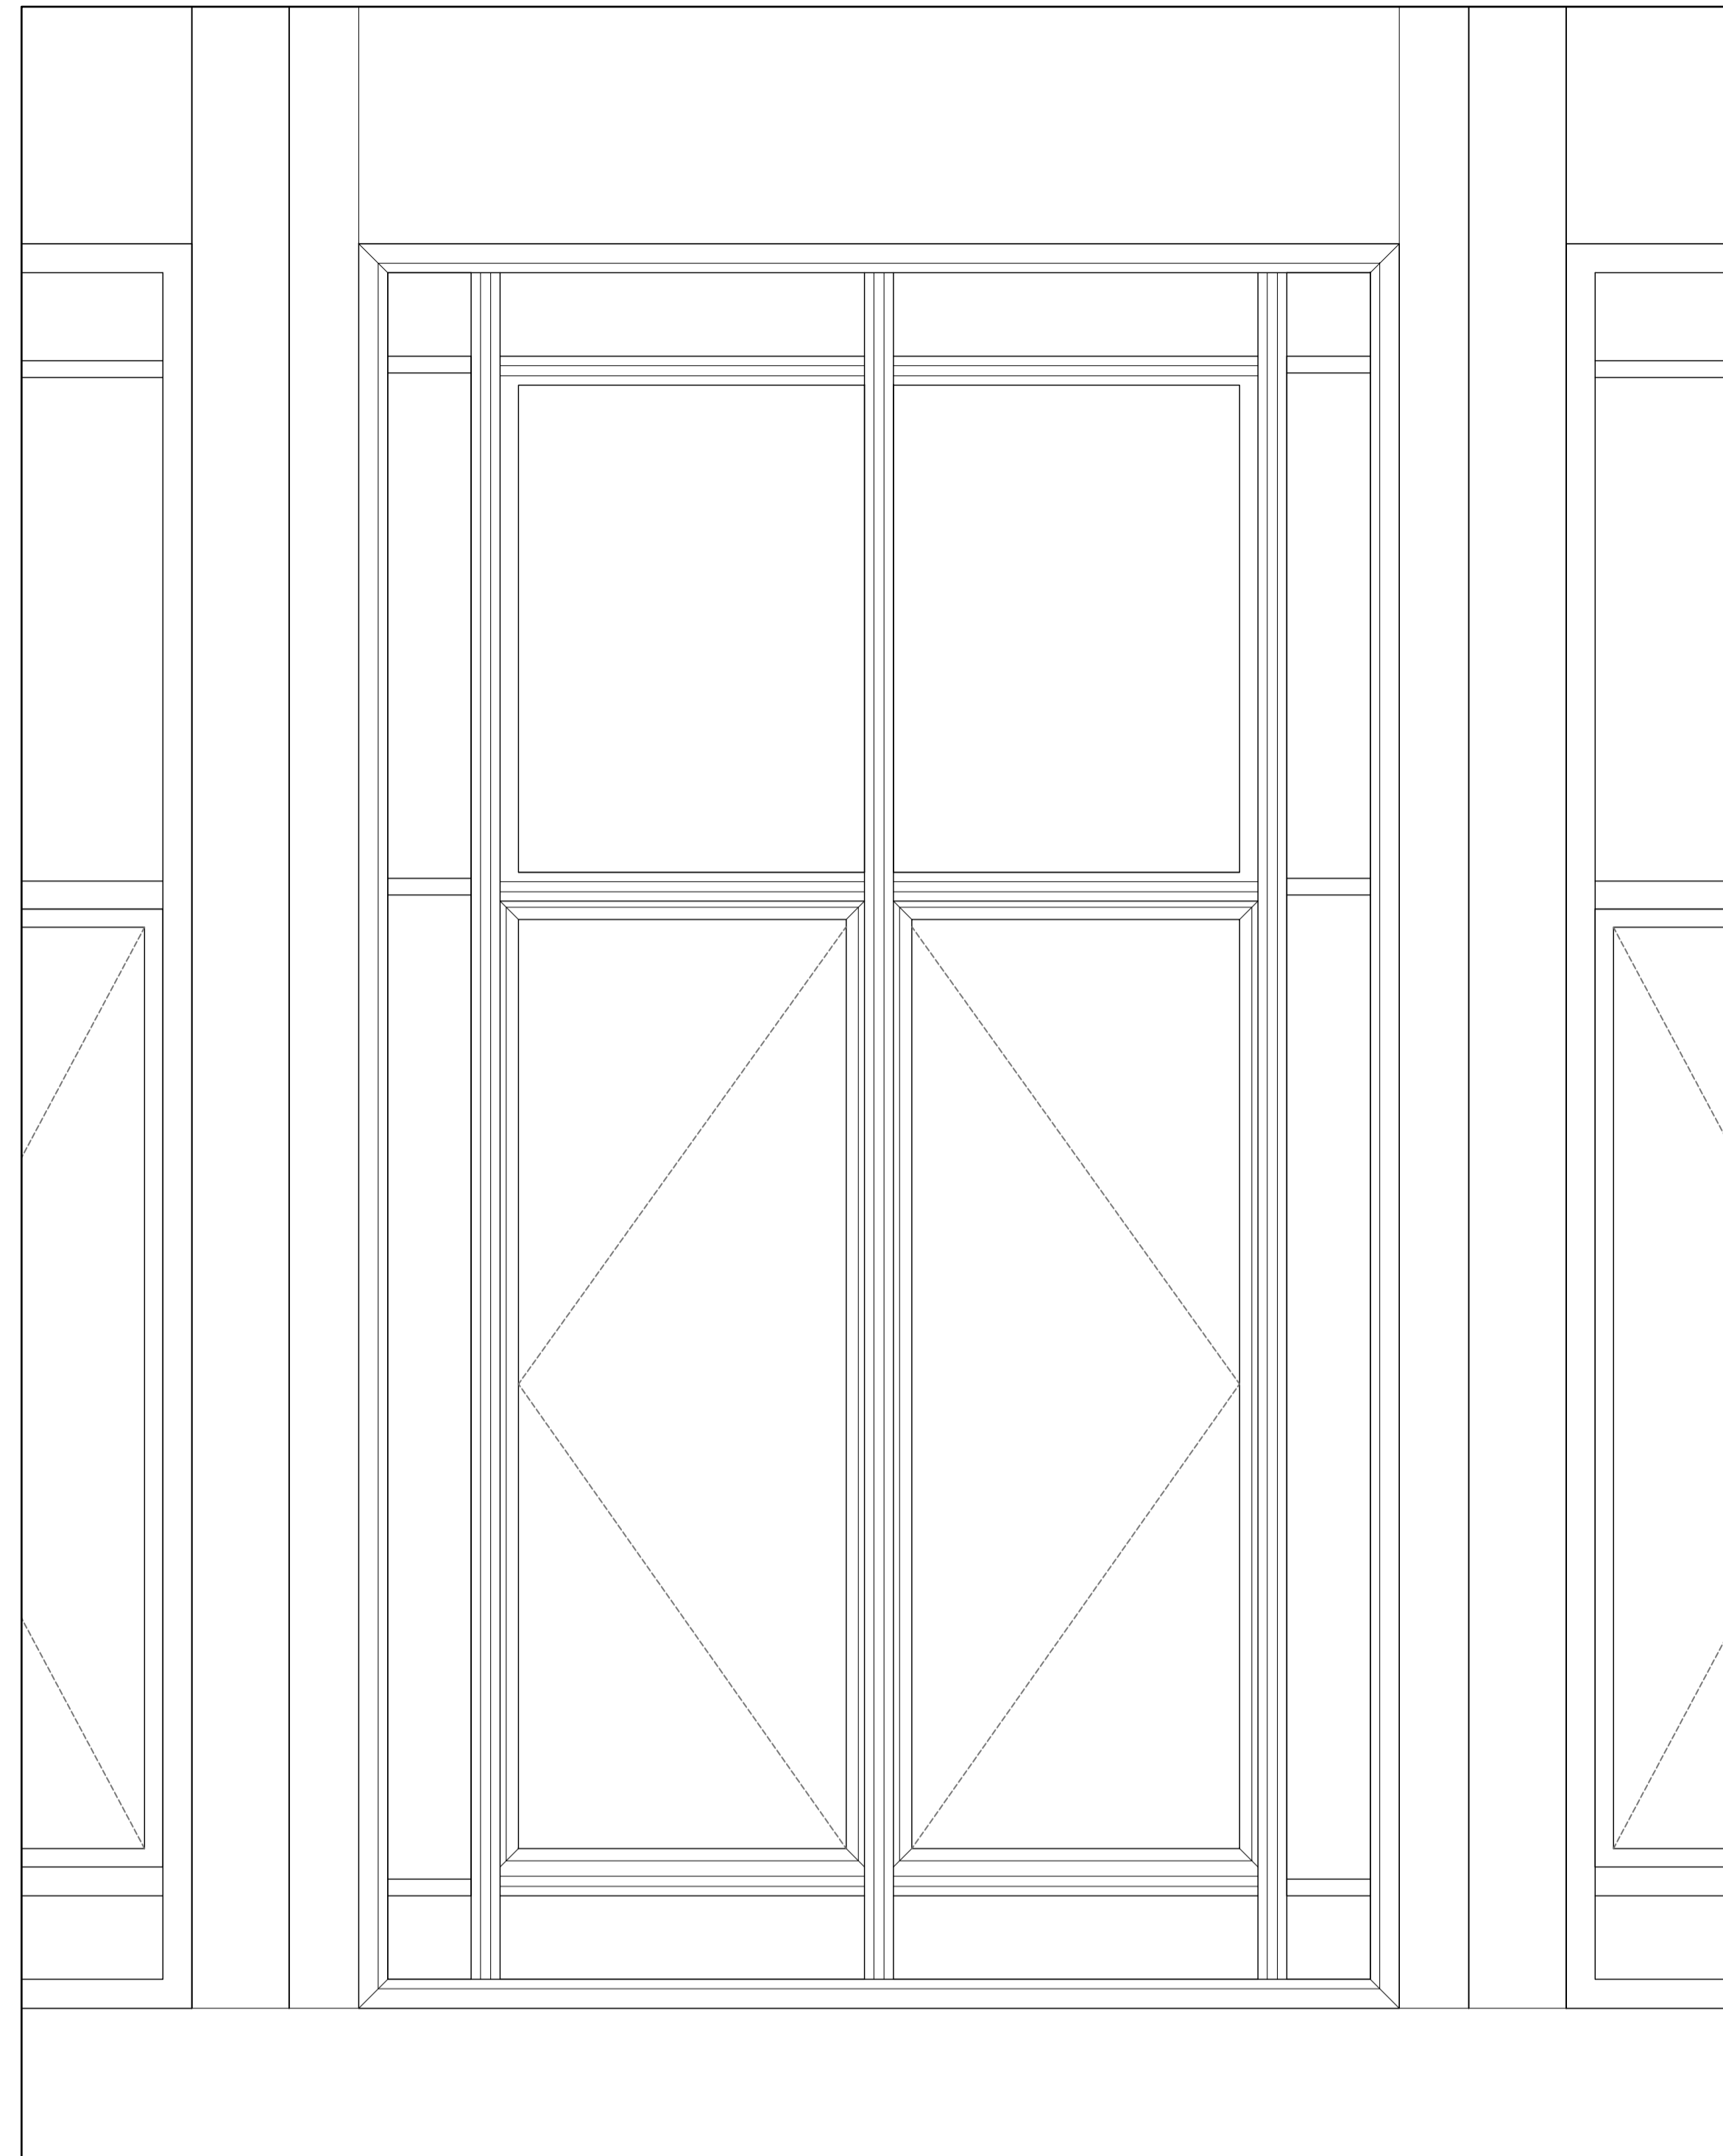

3 Aluminium Window WN S02  
ELEVATION 1:10

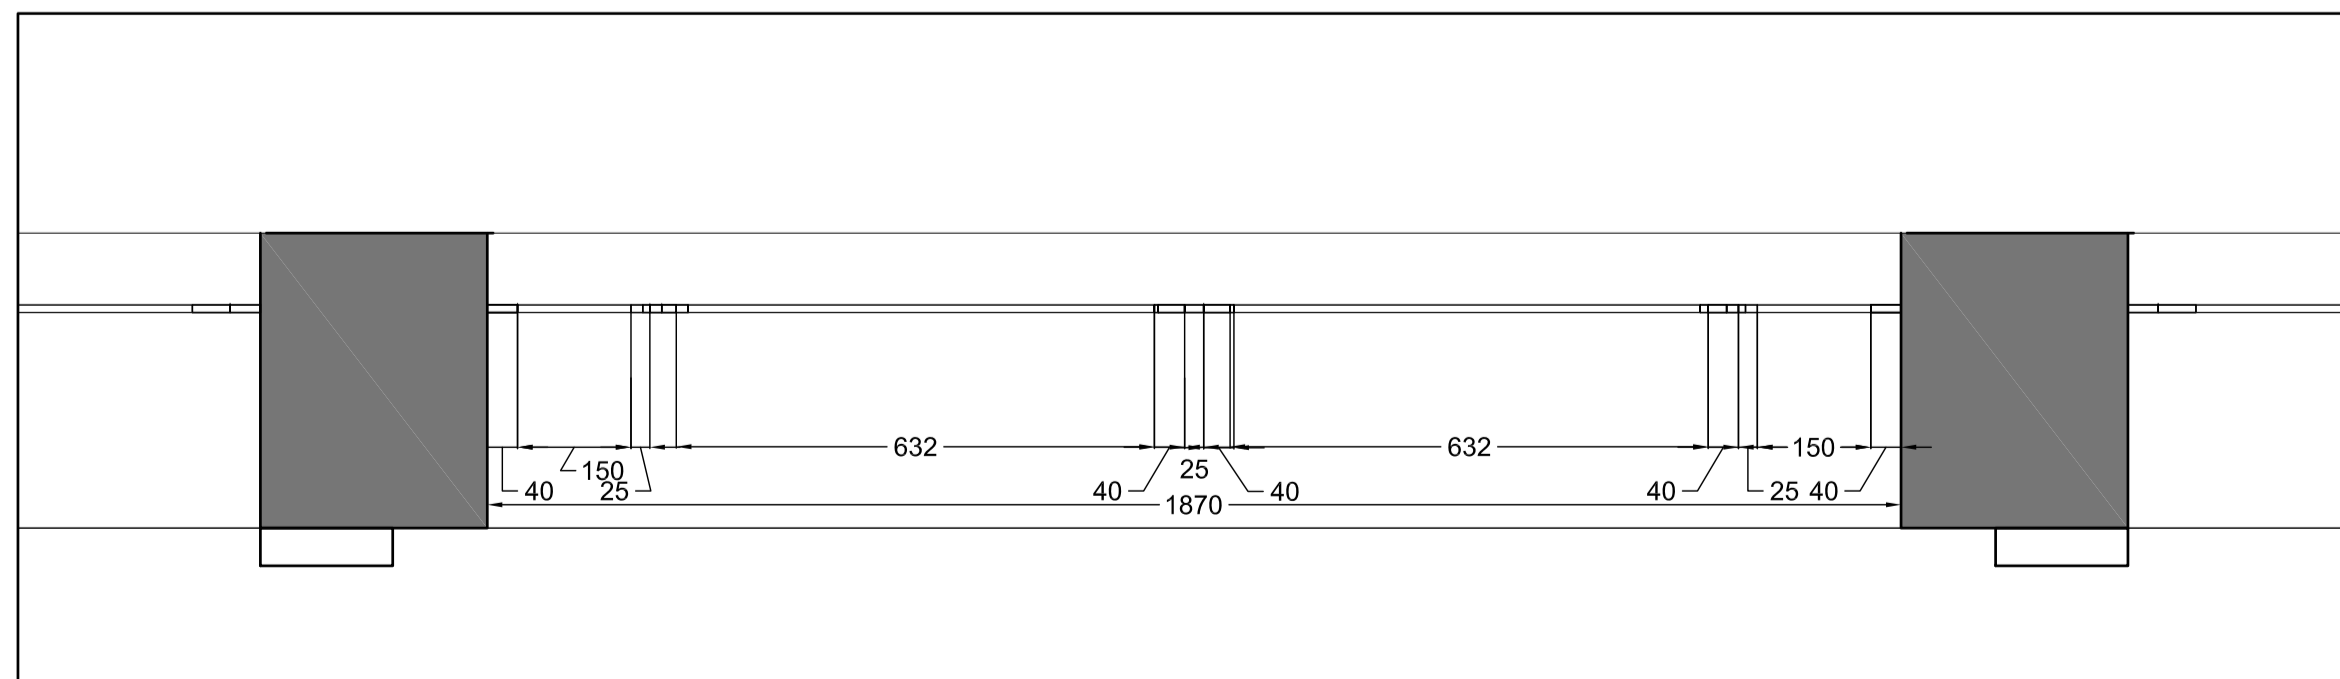

2 Crittall Window WN S02  
PLAN 1:10

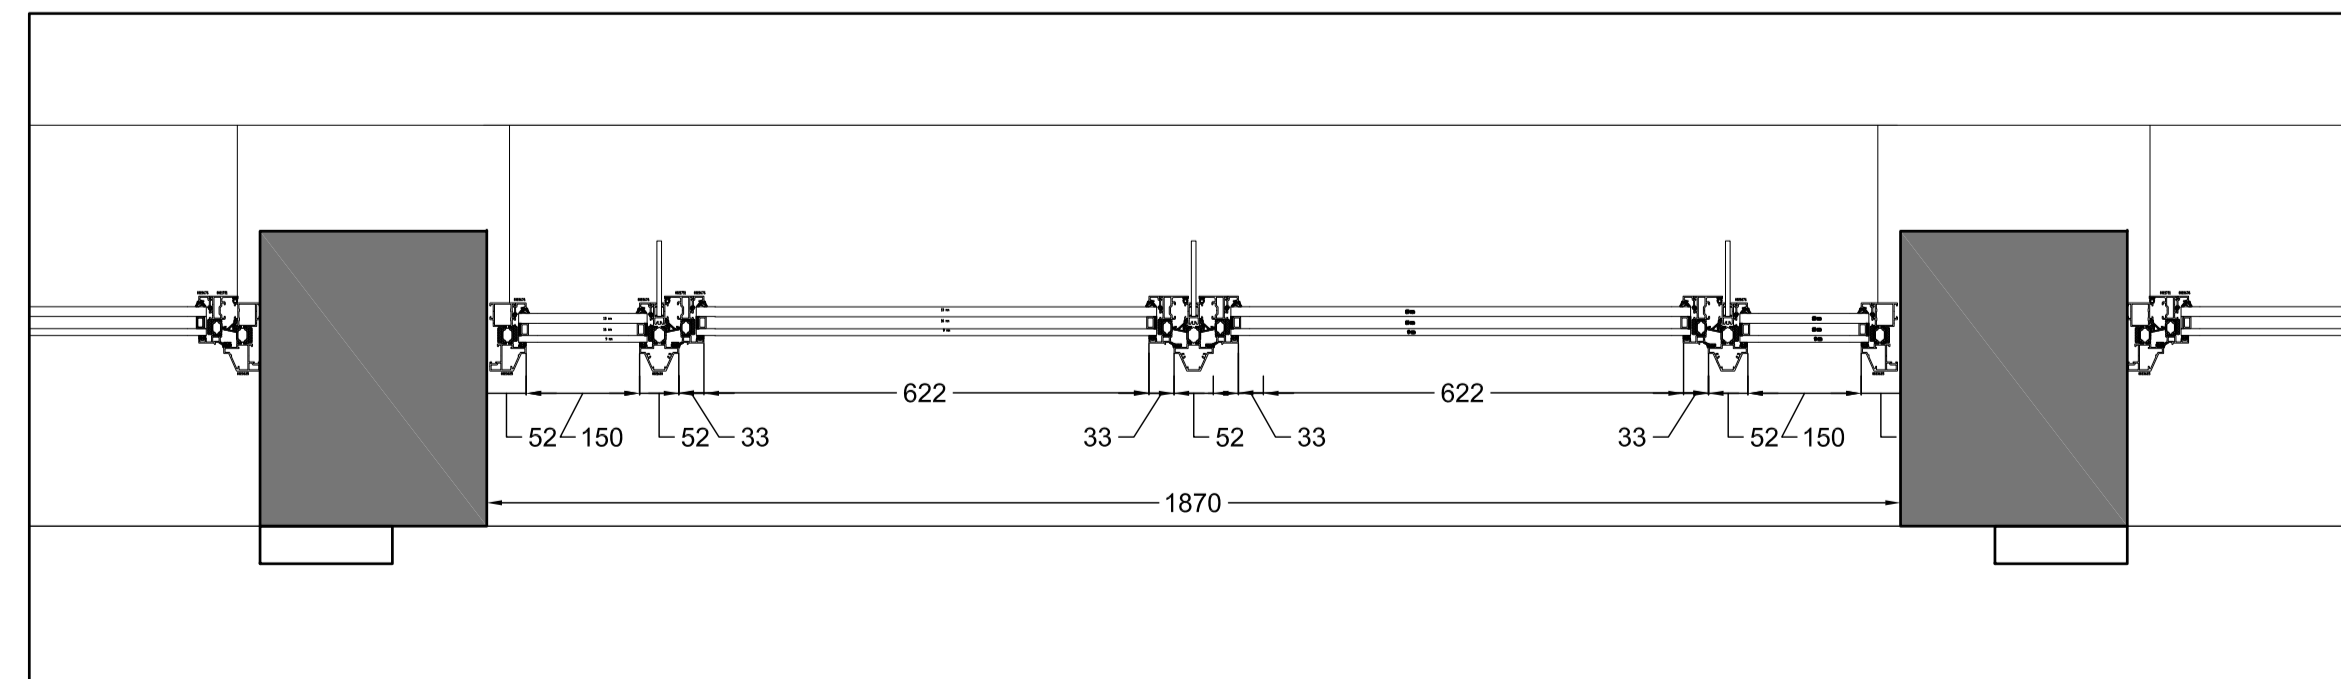

4 Aluminium Window WN S02  
PLAN 1:10

C00 24/07/2014 Issue for Info LD JD

Rev	Date	Description	By	Chkd

**Benoy**  
Design Architecture Masterplanning Interiors Graphics

Client  
**Zania Universal**

Project  
**New Oxford Street  
112-116 New Oxford Street**

Drawing Title  
**Window WN S02  
Existing -Crittall & Proposed -Aluminium**

Drawn By <b>LD</b>	Checked By <b>JD</b>
-----------------------	-------------------------

Scale <b>As indicated</b>	Date <b>24.07.2014</b>
------------------------------	---------------------------

Project No. <b>L4265</b>	Drawing No. <b>BNY-MA -31-AL04</b>	Revision <b>C00</b>
-----------------------------	---------------------------------------	------------------------

Status  
**PLANNING**

1 +44 (0) 207 404 7666  
1 +44 (0) 207 404 7990  
e london@benoy.com  
www.benoy.com