


ELEVATION E02 NORTH 1:100

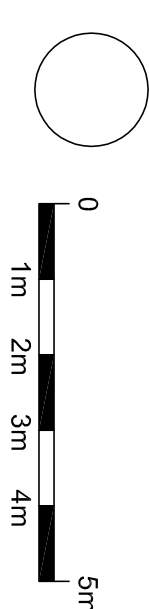

standard notes

1. Do not scale this drawing.
2. All dimensions are to be checked on site and any discrepancies verified with the architect.
3. Unless shown otherwise, all dimensions are to structural surfaces.

drawing notes

1. Structural Frame
2. Proprietary glazing
3. Glazed lift and service enclosure
4. Opaque glass balustrade

revisions

revisions		
P1	16.05.14	Planning Issue
P2	13.06.14	Revised Planning Issue
P3	25.07.14	Revised Planning Issue

EYE CATCHER BRUNSWICK

date 16.05.2014 client Jones Lang LaSalle
scale 1:100@A1 drawing ELEVATION EAST
drawn checked 2937a_D_201 rev
** **
File location

Levitt Bernstein
1 Kingsland Passage
E9 2BB
t: 020 7275 7676
f: 020 7275 9348
e: post@levittbernstein.co.uk
Levitt Bernstein