




SECTION AA

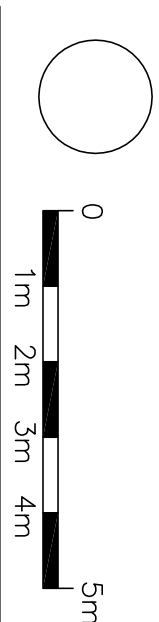

standard notes

1. Do not scale this drawing.
  2. All dimensions must be checked on site and only dimensions verified with the architect.
  3. Unless shown otherwise, all dimensions are to structural surfaces.
- THIS IS NOT A CONSTRUCTION DRAWING. IT IS UNSUITABLE FOR THE PURPOSE OF CONSTRUCTION AND MUST ON NO ACCOUNT BE USED AS SUCH.

drawing notes

revisions	
P1	16.05.14 Planning issue
P2	13.06.14 Revised Planning issue
P3	25.07.14 Revised Planning issue

EYECATCHER  
BRUNSWICK

PROPOSED CURZON RENOUR  
NOT PART OF THIS APPLICATION

date 16.05.2014 client Jones Lang LaSalle  
scale 1:100@A1 drawing SECTION AA  
drawn \*\*\* checked \*\*\* drawing number 2937a\_D\_250 rev P3  
File/location

Levit Bernstein  
Kingsland Passage  
50 288  
t: 020 7275 7676  
f: 020 7275 9348  
w: levitbernstein.co.uk  
e: josi@levitbernstein.co.uk  
Levit  
Bernstein