

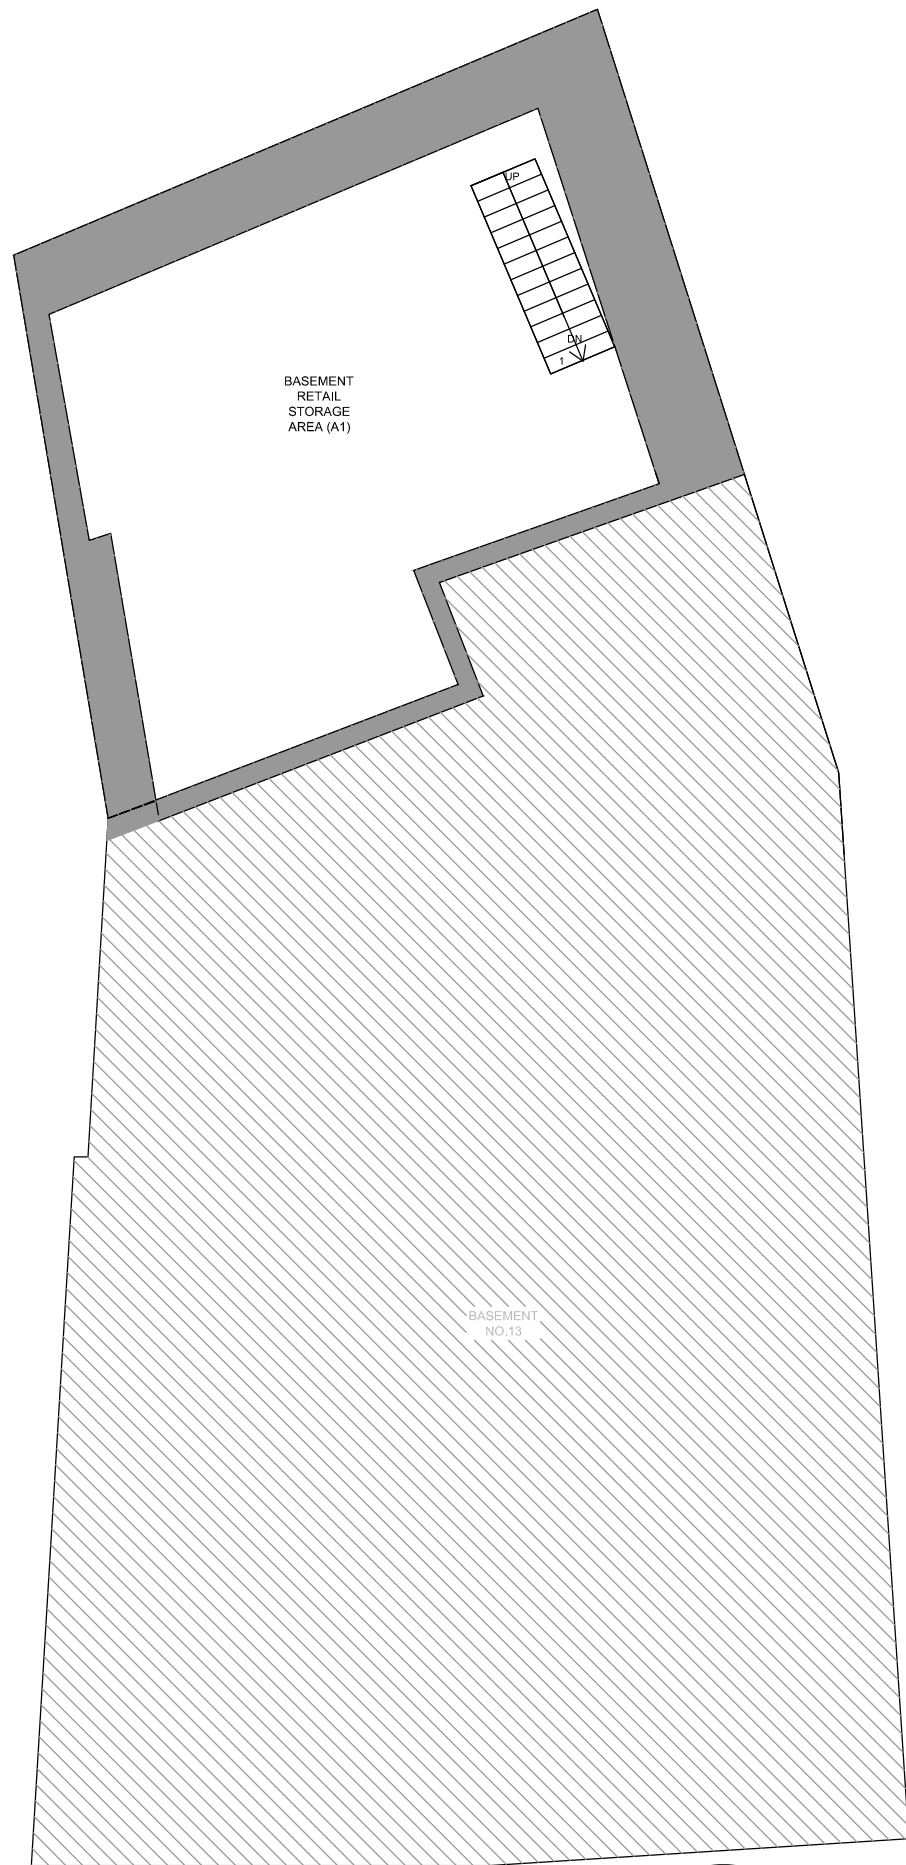


GROUND FLOOR EXISTING PLAN.
13 CAMDEN HIGH STREET REAR UNIT (63.0 SQ M)

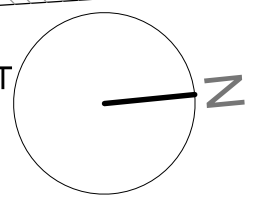

BASEMENT EXISTING PLAN.
13, CAMDEN HIGH STREET, REAR UNIT
(43.1 SQ M)

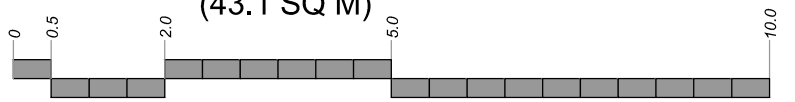

13 Camden High Street
London NW1 7JE
Existing plans
Scale 1:100 @ A3