

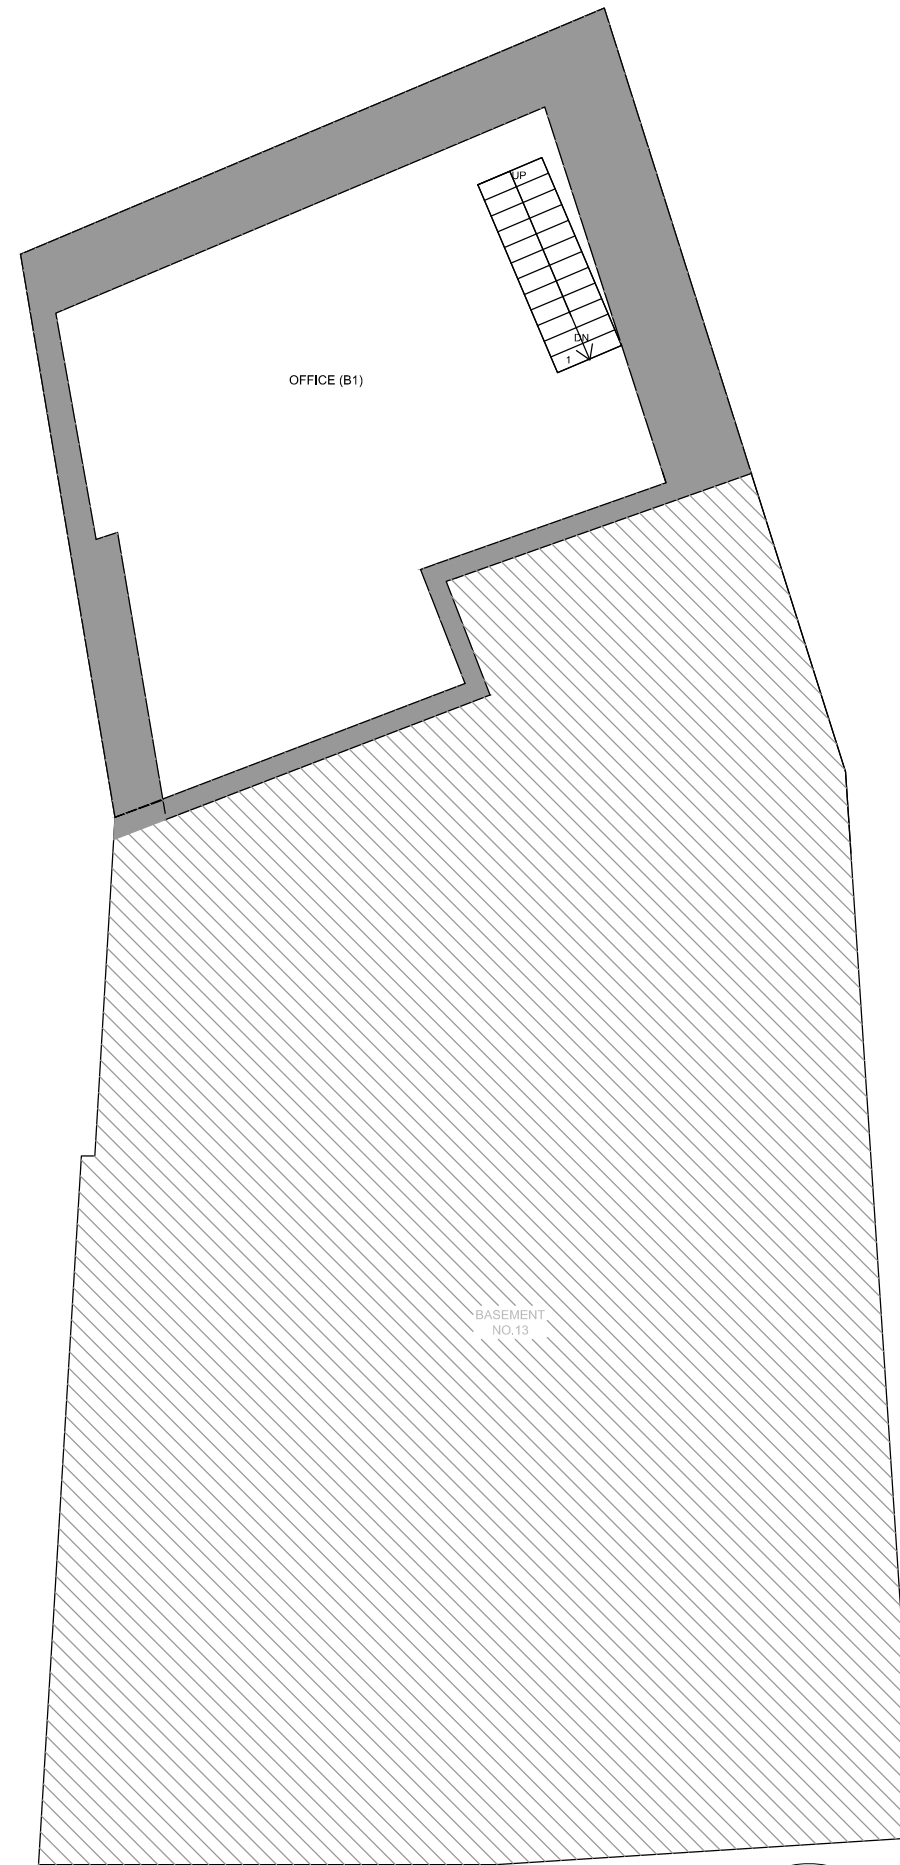


**GROUND FLOOR PROPOSED PLAN.
13 CAMDEN HIGH STREET REAR UNIT (63.0 SQ M)**

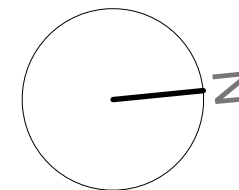

**BASEMENT PROPOSED PLAN.
13, CAMDEN HIGH STREET, REAR UNIT
(43.1 SQ M)**

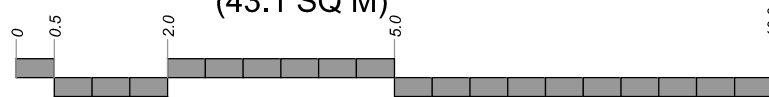

13 Camden High Street
London NW1 7JE
Proposed plans
Scale 1:100 @ A3