



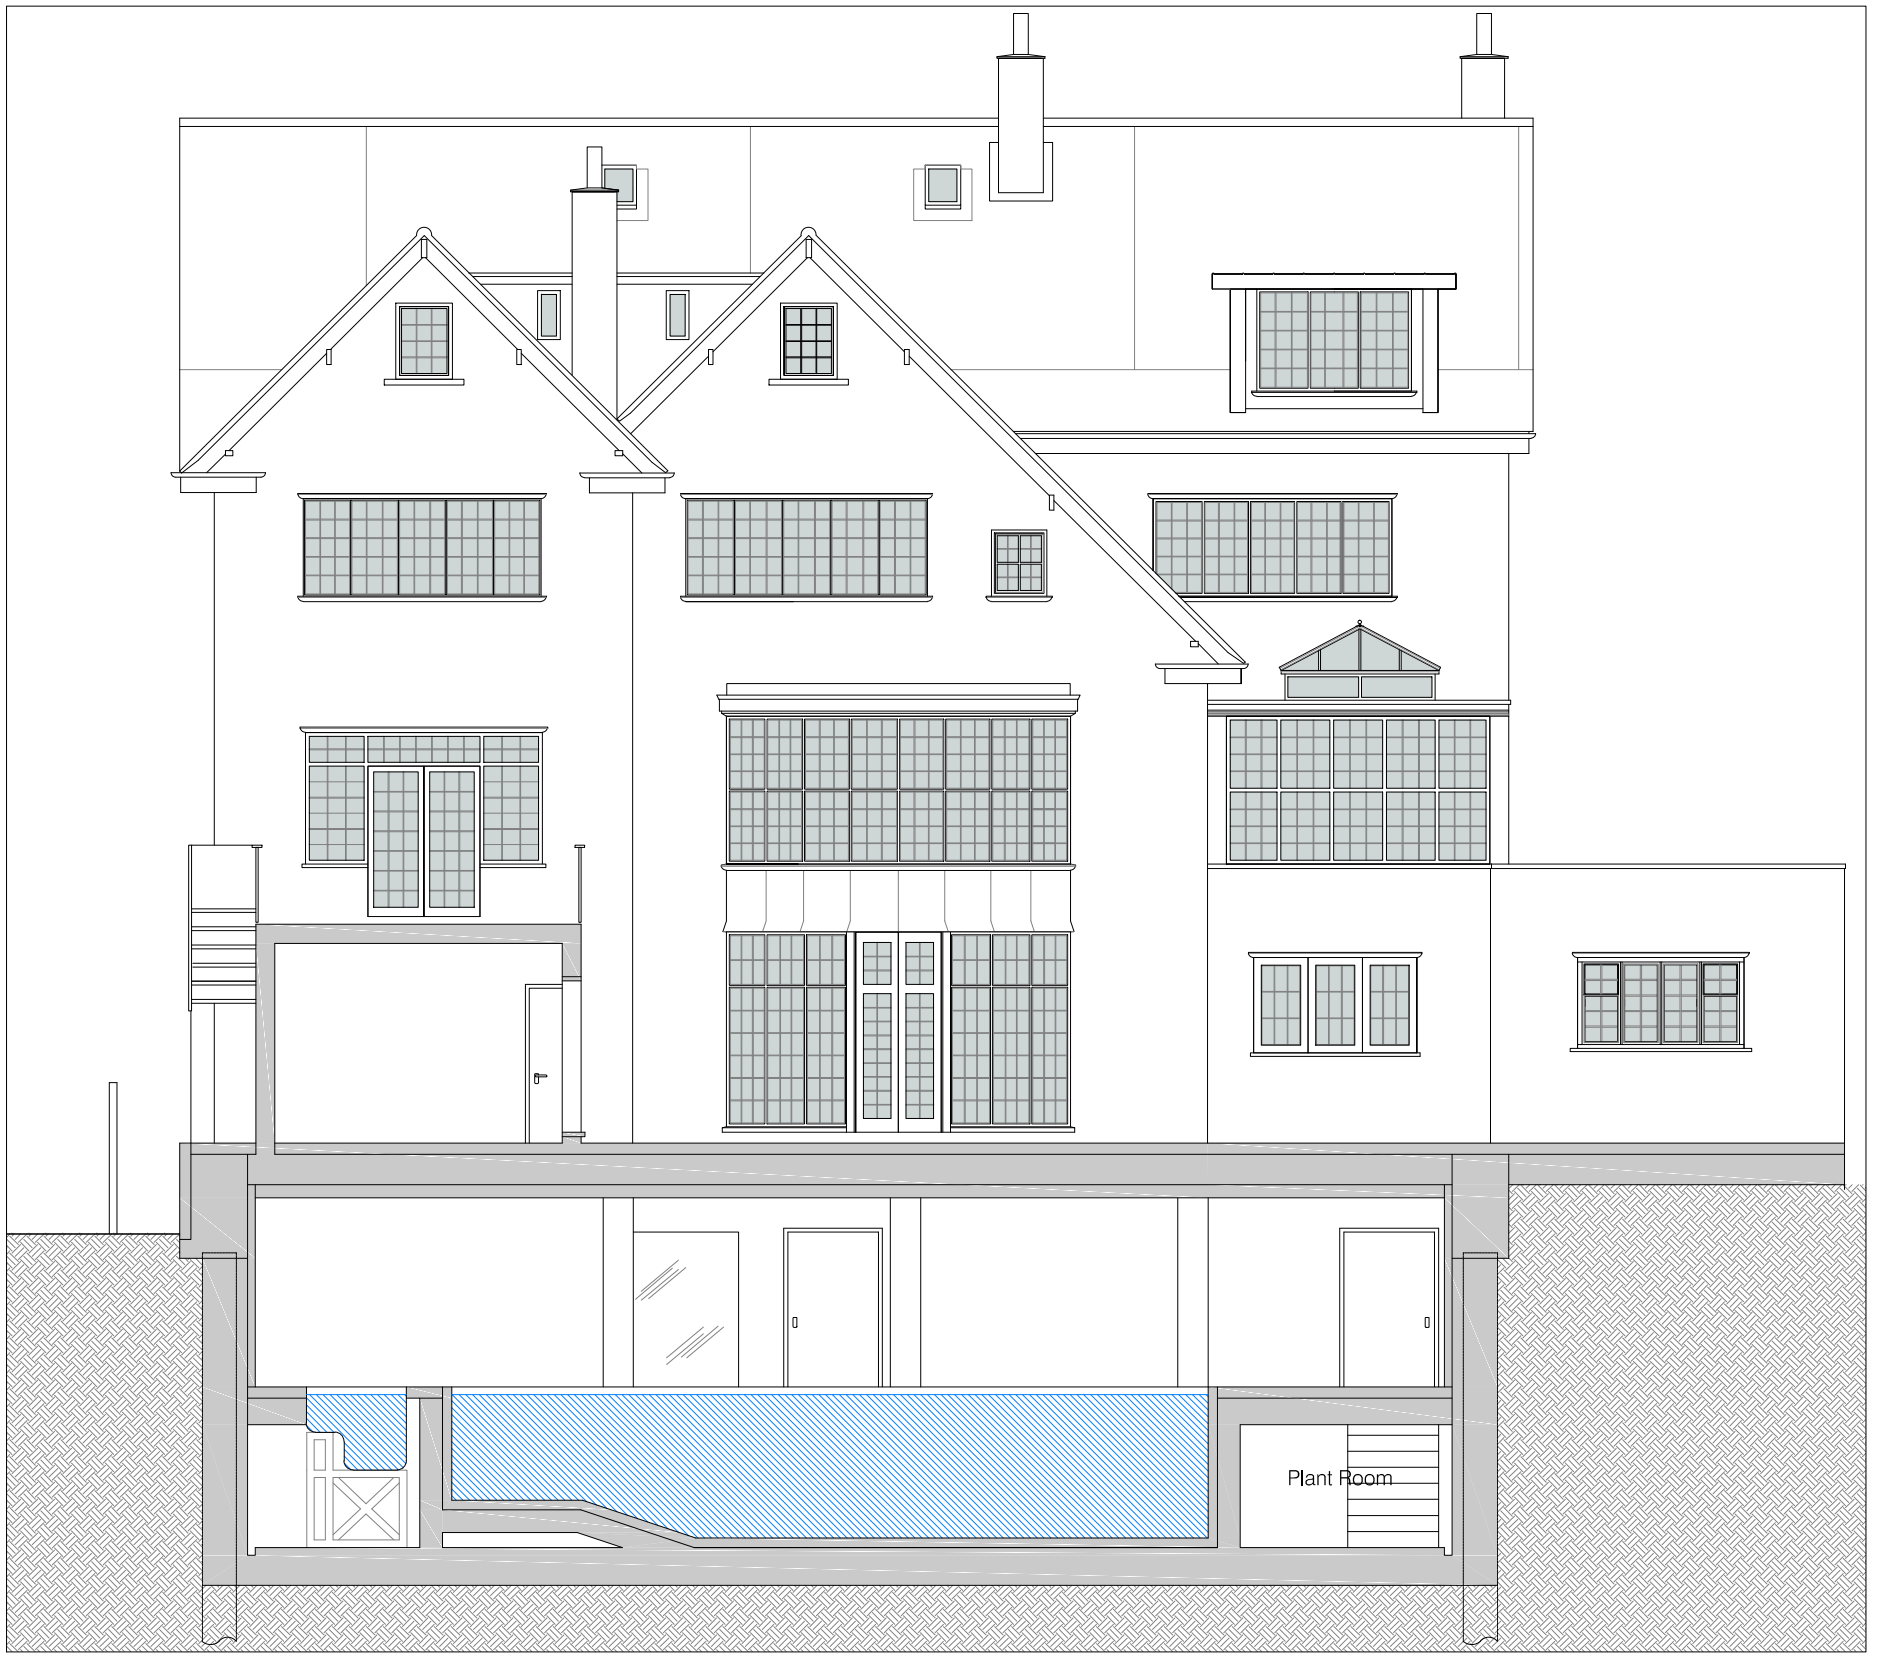

Section A-A' 1:100

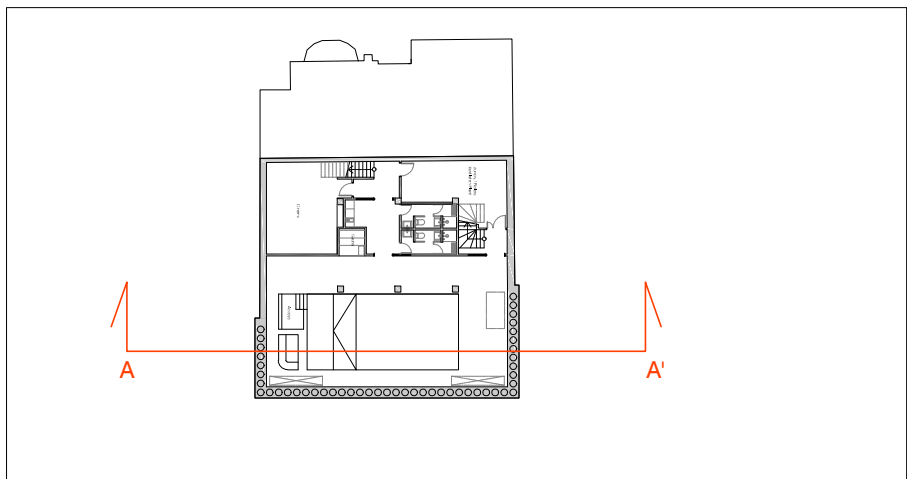

Situation plan 1:500

Project Title	69 Redigton Rd Refurbish and Extension		
Site Address	69 Redigton Road, London NW3 7RP		
Drawing Title	Proposed Sections		
Drawing No.	69RR 2_20		
Date	22 July 2014	Scale	1:100@A3

