


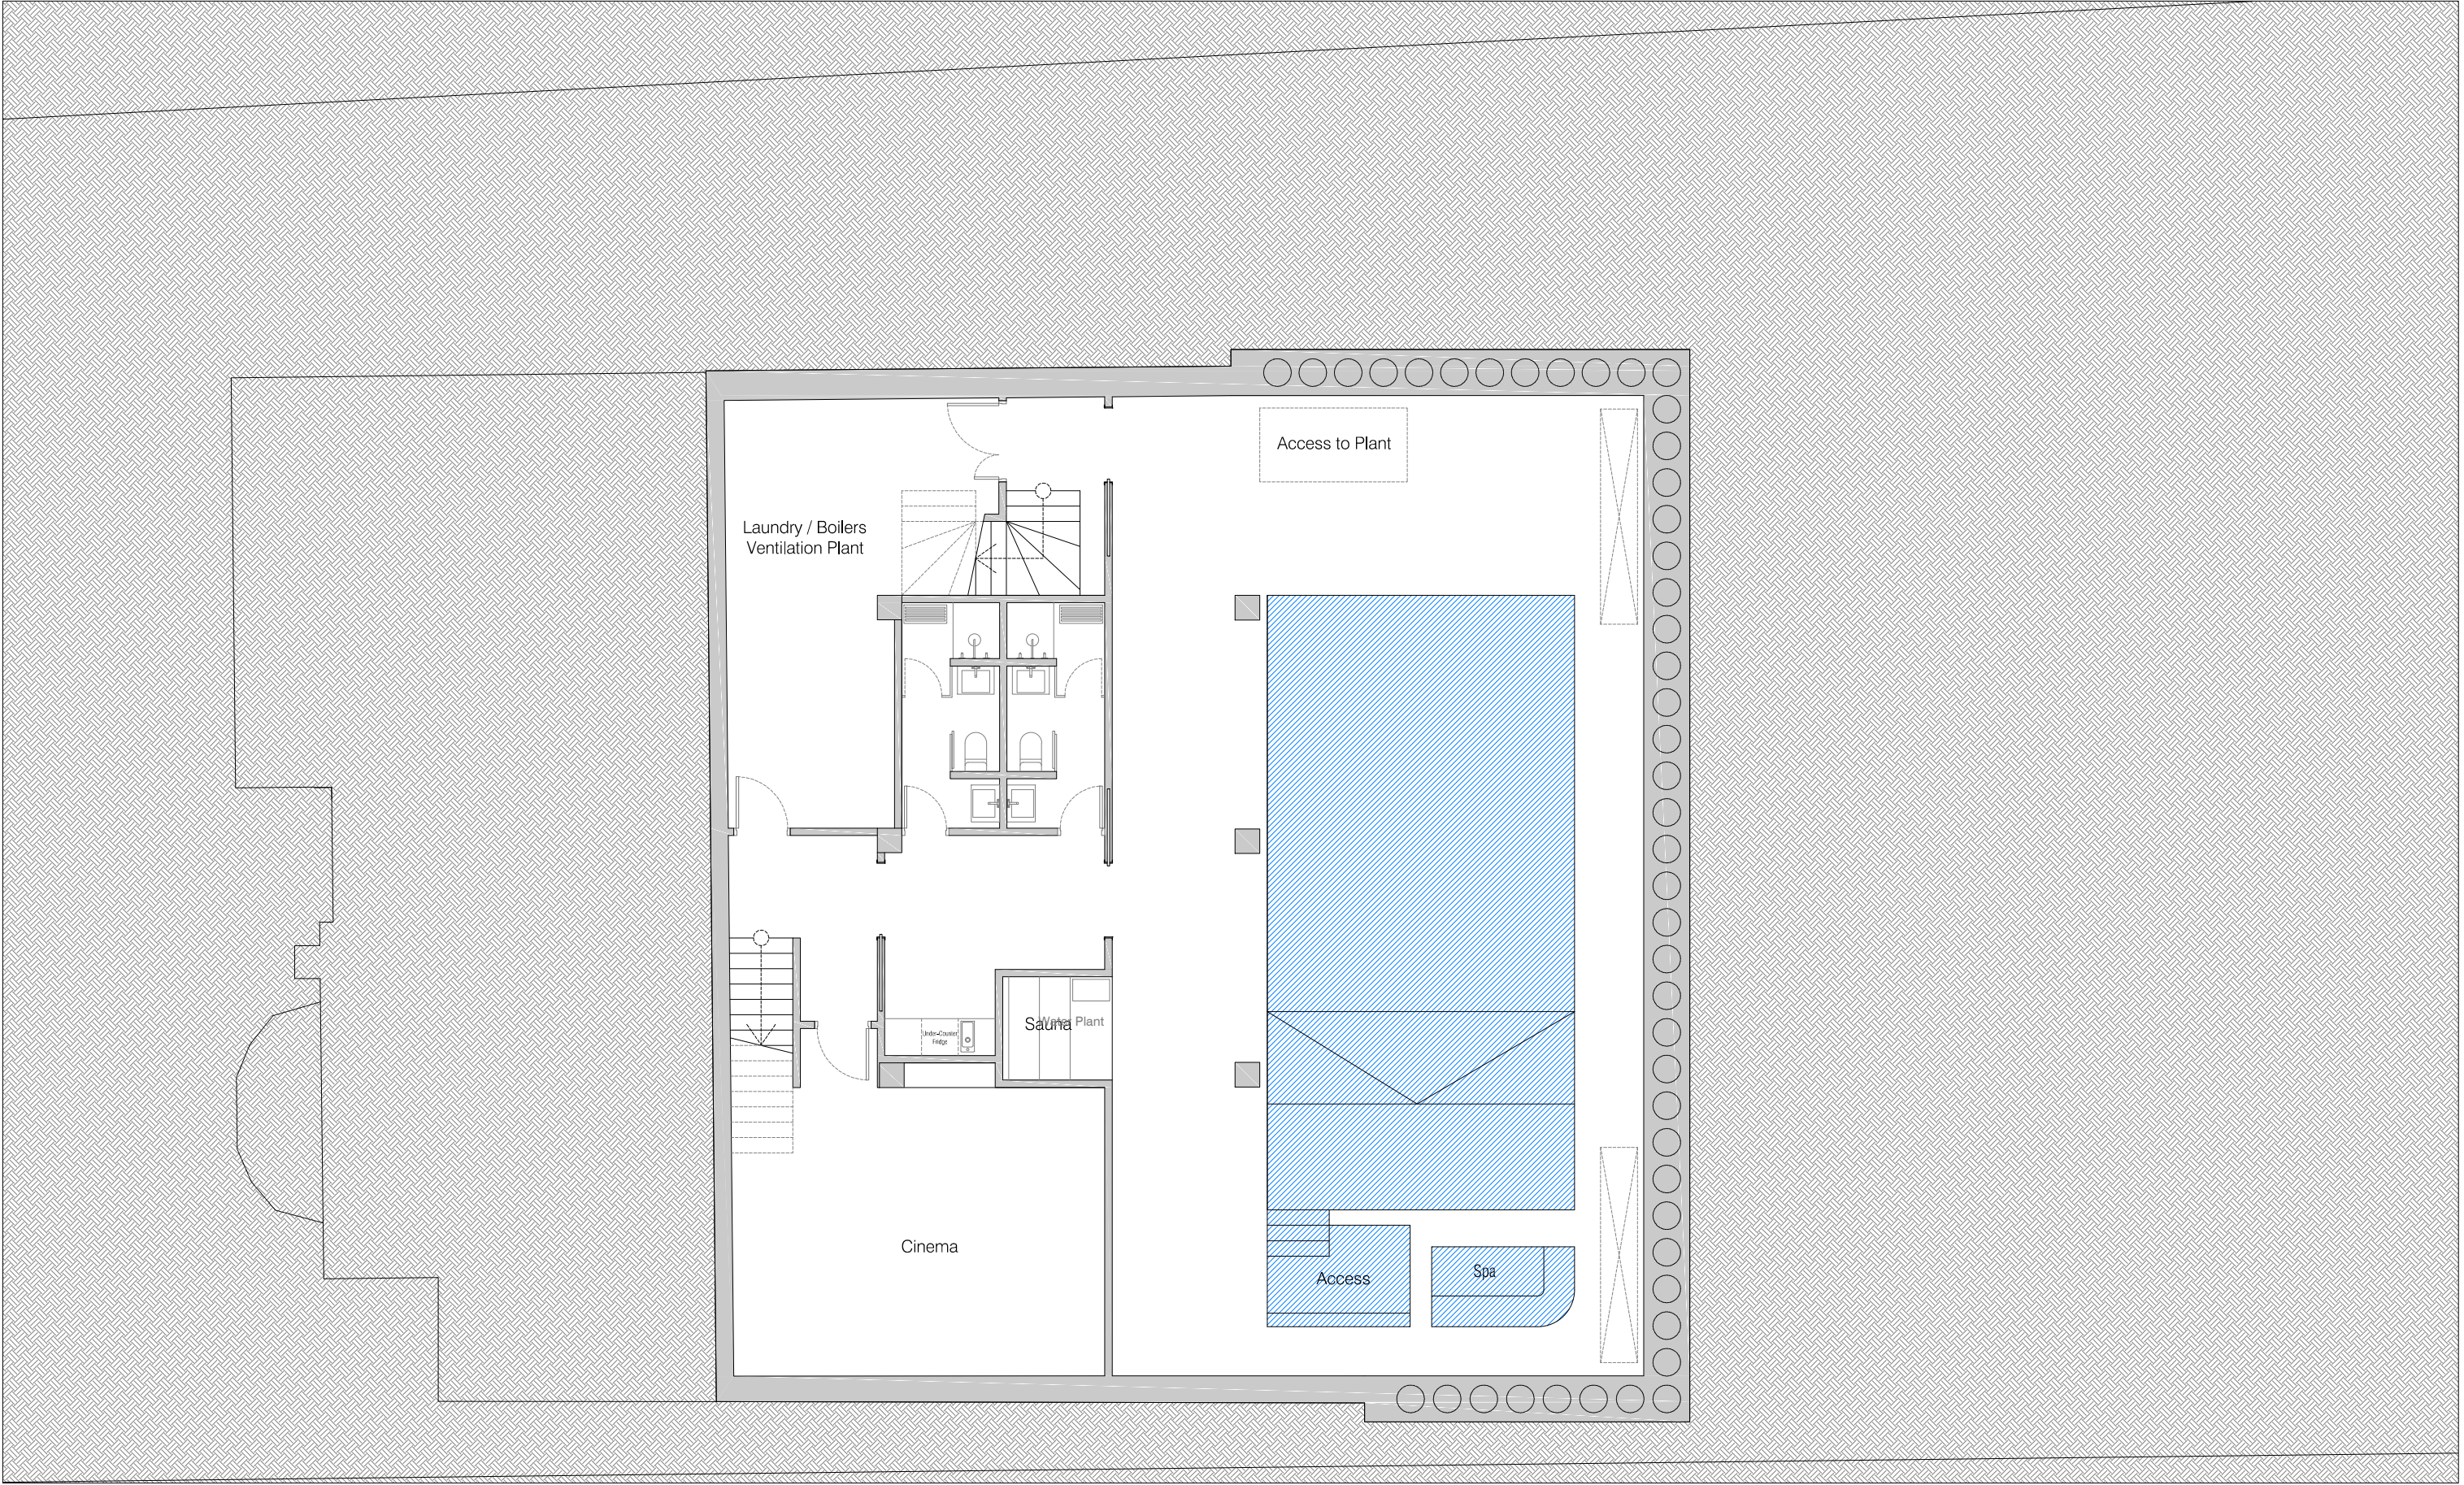

Proposed Basement Plan 1:100@A3

Project Title	69 Redigton Rd Refurbish and Extension	
Site Address	69 Redigton Road, London NW3 7RP	
Drawing Title	Proposed Basement Plan DIMENSIONS	
Drawing No.	69RR 2_10	
Date	21 July 2014	Scale 1:100@A3

