




SAFETY, HEALTH AND ENVIRONMENTAL INFORMATION:

IN ADDITION TO THE HAZARDS / RISKS NORMALLY ASSOCIATED WITH THE TYPES OF WORK DETAILLED ON THE DRAWING, NOTE THE FOLLOWING:

Significant Residual Risk:	
Action to be Taken:	

Refer to Health and Safety Plan

NOTES:

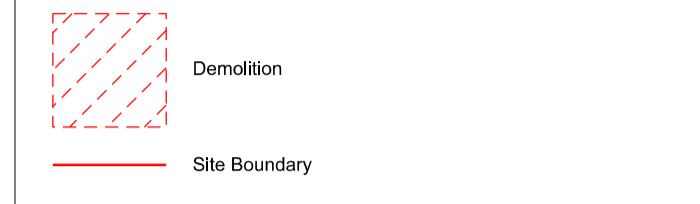

REV	DATE	DETAIL	DRN	CHK
P01	18.07.14	Planning Submission	WY	AA

PROJECT TITLE
85 CAMDEN MEWS


DRAWING TITLE
Existing Site Layout Plan

DATE 18.07.14	SCALE 1:500 1:1000	@A1 @A3
STATUS Planning	DRAWN WY	CHECKED AA

DRAWING NUMBER
85_CM_P02a

REVISION
P01

CULLINAN STUDIO
 5 BALDWIN TERRACE LONDON N1 7RU TEL: 020 7704 1975
 PROJECT EMAIL: 85_camdenmews@cullinastudio.com

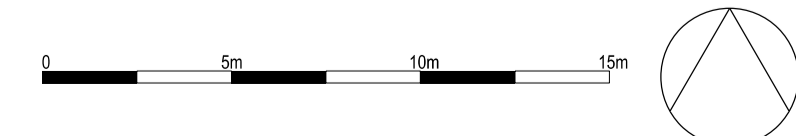

© EDWARD CULLINAN ARCHITECTS LTD 2014