



SAFETY, HEALTH AND ENVIRONMENTAL INFORMATION:

IN ADDITION TO THE HAZARDS / RISKS NORMALLY ASSOCIATED WITH THE TYPES OF WORK DETAILLED ON THIS DRAWING, NOTE THE FOLLOWING:

Significant Residual Risks:	
Action to be Taken:	

Refer to Health and Safety Plan

NOTES:

— Site Boundary

REV	DATE	DETAIL	DRN	CHK
P01	18.07.14	Planning Submission	WY	AA

PROJECT TITLE
85 CAMDEN MEWS


DRAWING TITLE
Proposed Site Layout Plan

DATE 18.07.14	SCALE 1:500 1:1000	@A1 @A3
STATUS Planning	DRAWN WY	CHECKED AA

DRAWING NUMBER
85_CM_P02b

REVISION
P01

CULLINAN STUDIO
5 BALDWIN TERRACE LONDON N1 7RU TEL: 020 7704 1975
PROJECT EMAIL: 85_camdenmews@cullinstudio.com

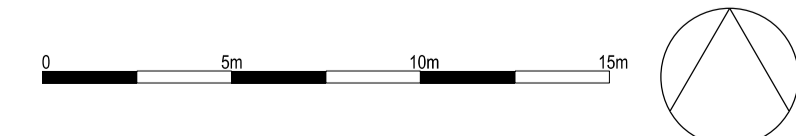

© EDWARD CULLINAN ARCHITECTS LTD 2014