


BLOCK PLAN - Scale 1:500

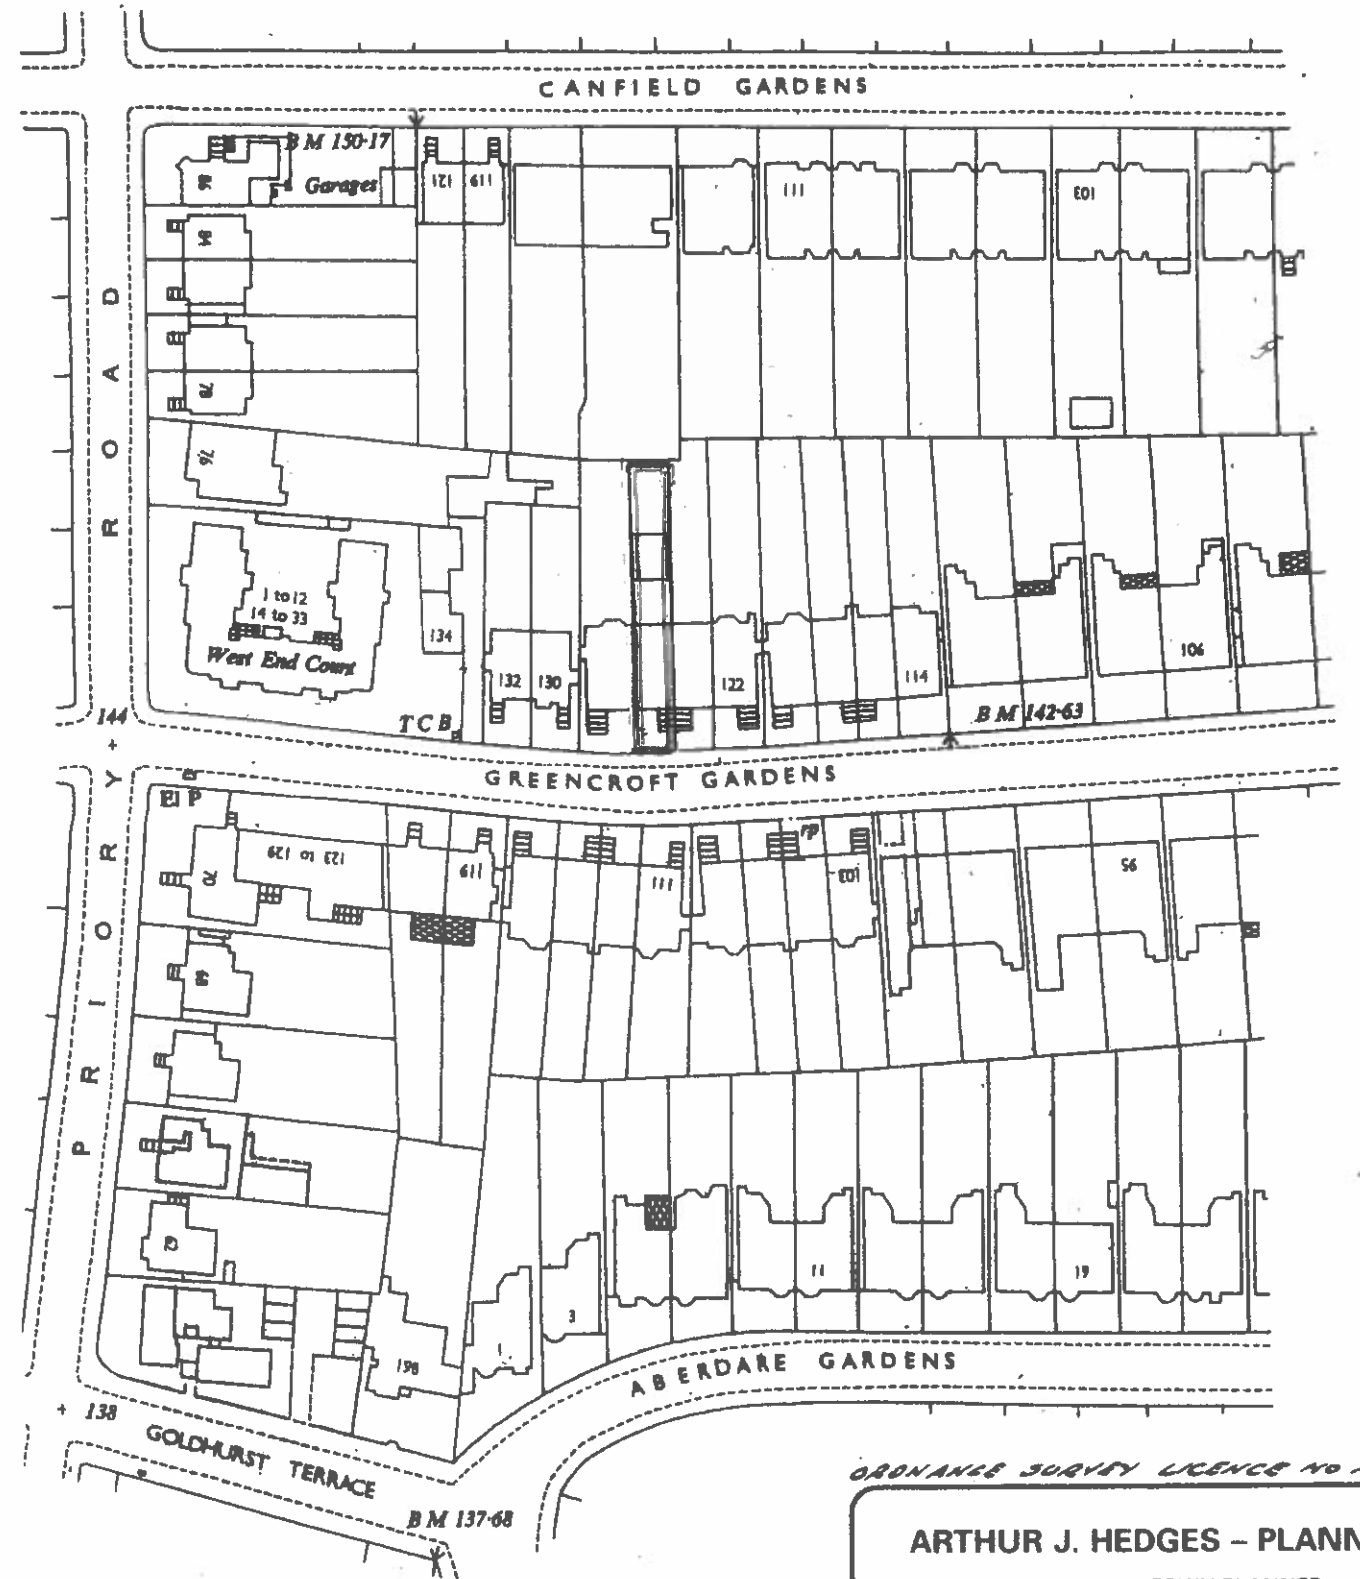

LOCATION PLAN - Scale 1:1250

ORANGE SURVEY LICENCE NO ALB15675

ARTHUR J. HEDGES - PLANNING
 CHARTERED TOWN PLANNER
 BUILDING DESIGN
 43 Bartholomew Street, Newbury
 Berkshire RG14 5QA

Client S. MACMILLAN : A. PARTRIDGE
 Job 126 GREENCROFT GARDENS
 Scale 1:500 1:1250
 Drawing No. P/1607/1 Date JULY 2014