

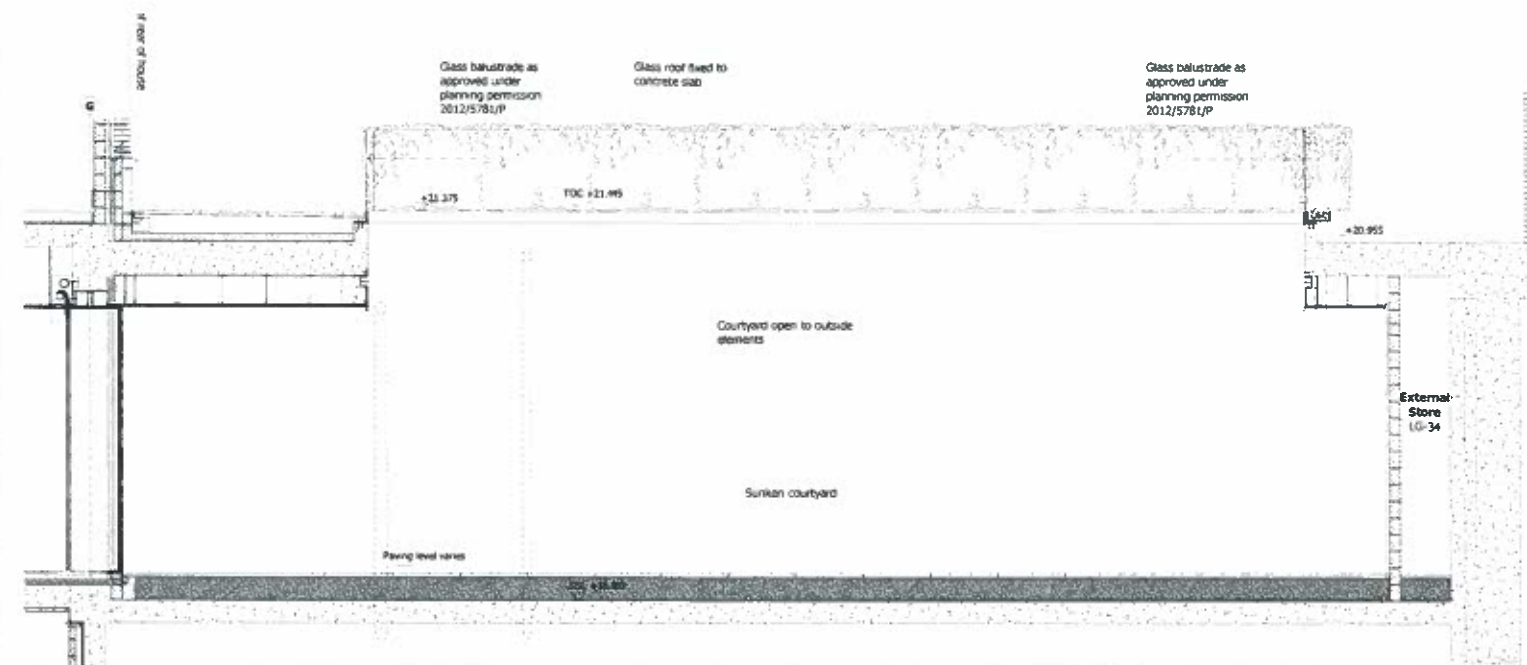



03 EXISTING SECTION A - A

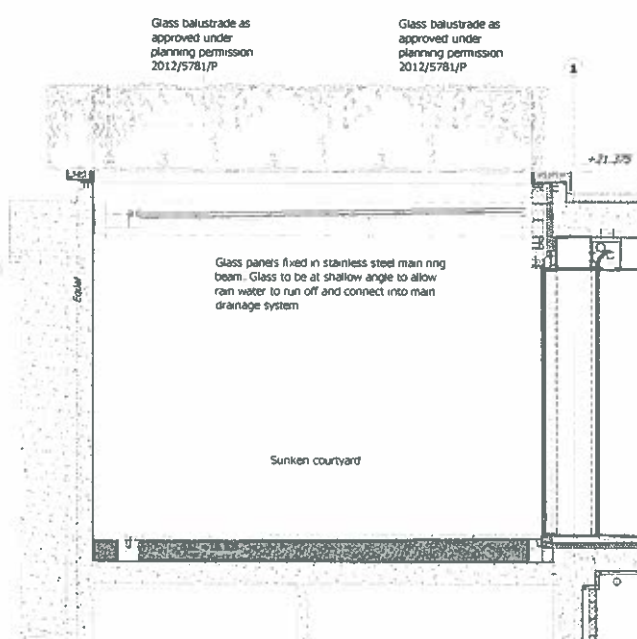

04 EXISTING SECTION B - B

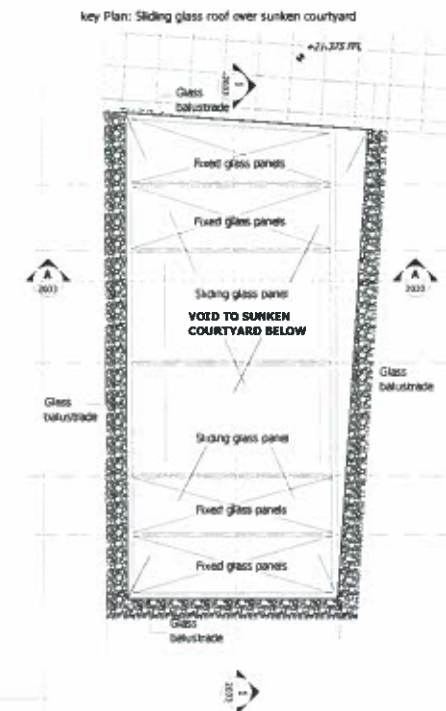

01 PROPOSED SECTION A - A

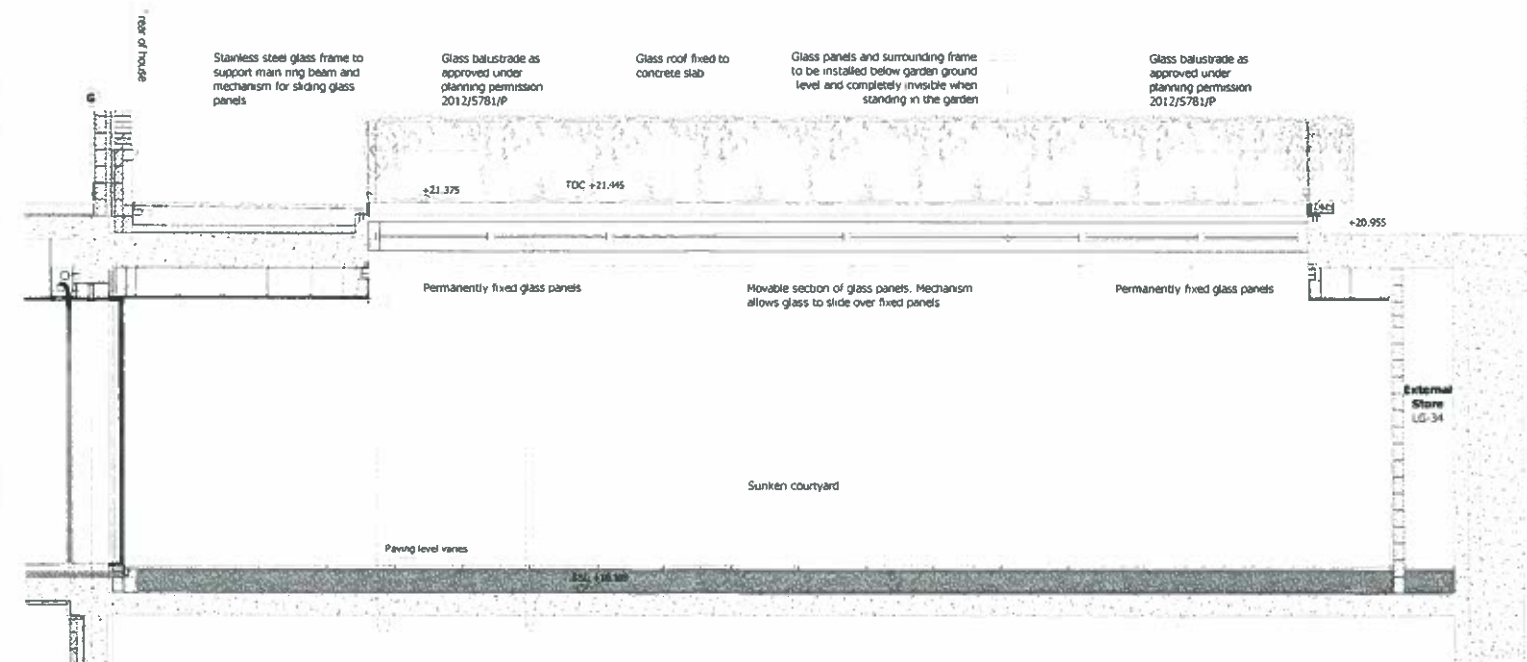

02 PROPOSED SECTION B - B

PROPOSED OR NEW INFORMATION
 14.07.14

Osel
 architects and
 development consultants

PROJECT:
 1 RADLETT PLACE
 LONDON
 NW8 6BT
 CLIENT:
 Radlett Holding Ltd

DRAWING:
 500 Details
 Sunken Courtyard

DRAWING No.: (700)PA2032 REV: PL01

SCALE: 1:50 @ A1
 DRAWN: MC DATE: 07.14
 CHECKED: EW/GAR DATE: 07.14