


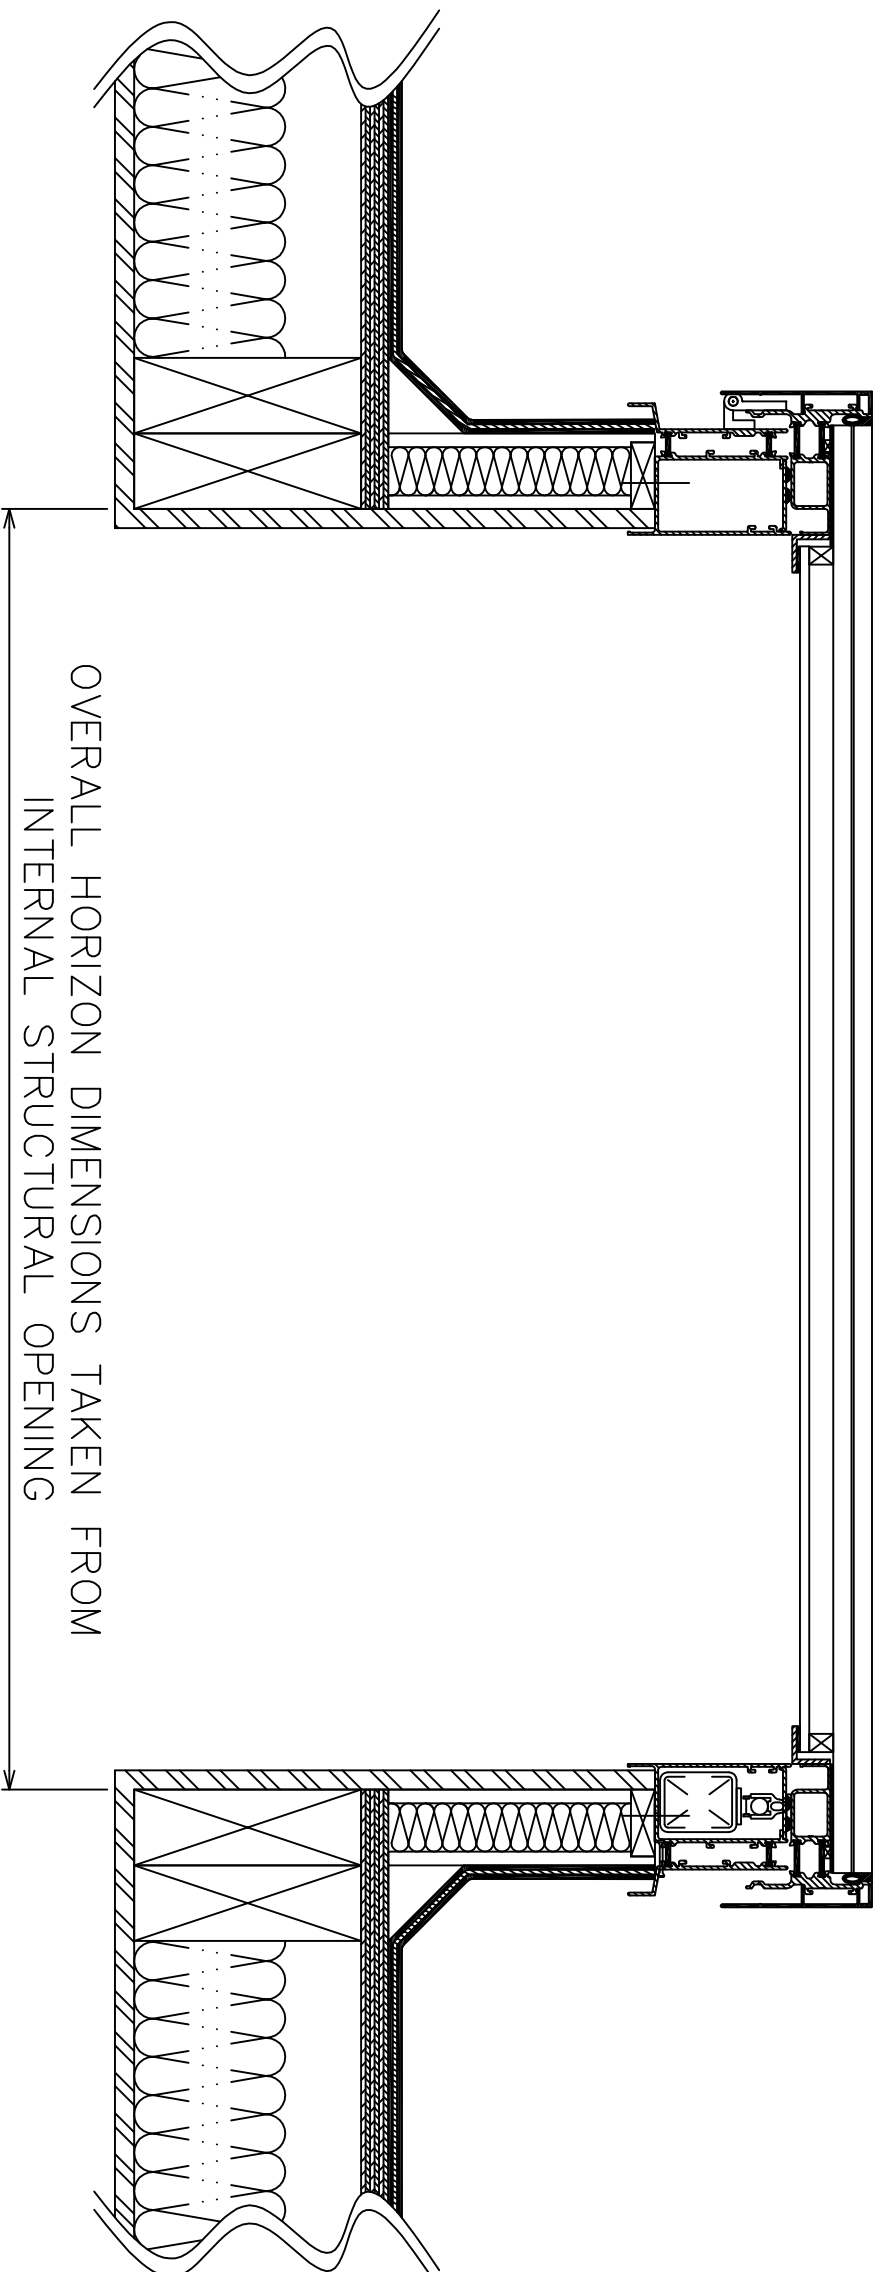

Section Through Upstand / Framework Construction

Sunsquare Ltd						Drawing No.:
5A Barton Road Trading Estate						HORIZON-STD-008
Bury St Edmunds						
Suffolk						
IP32 7BE						
T. 0845 226 3172 ;F. 0845 226 3173						
info@sunsquare.co.uk; www.sunsquare.co.uk						
Rev: Description: By: Date:						
Product: Horizon						
Description: Section Through Horizon / Aero Width						Date: May 2011
Drawn By: AC						Revision: