


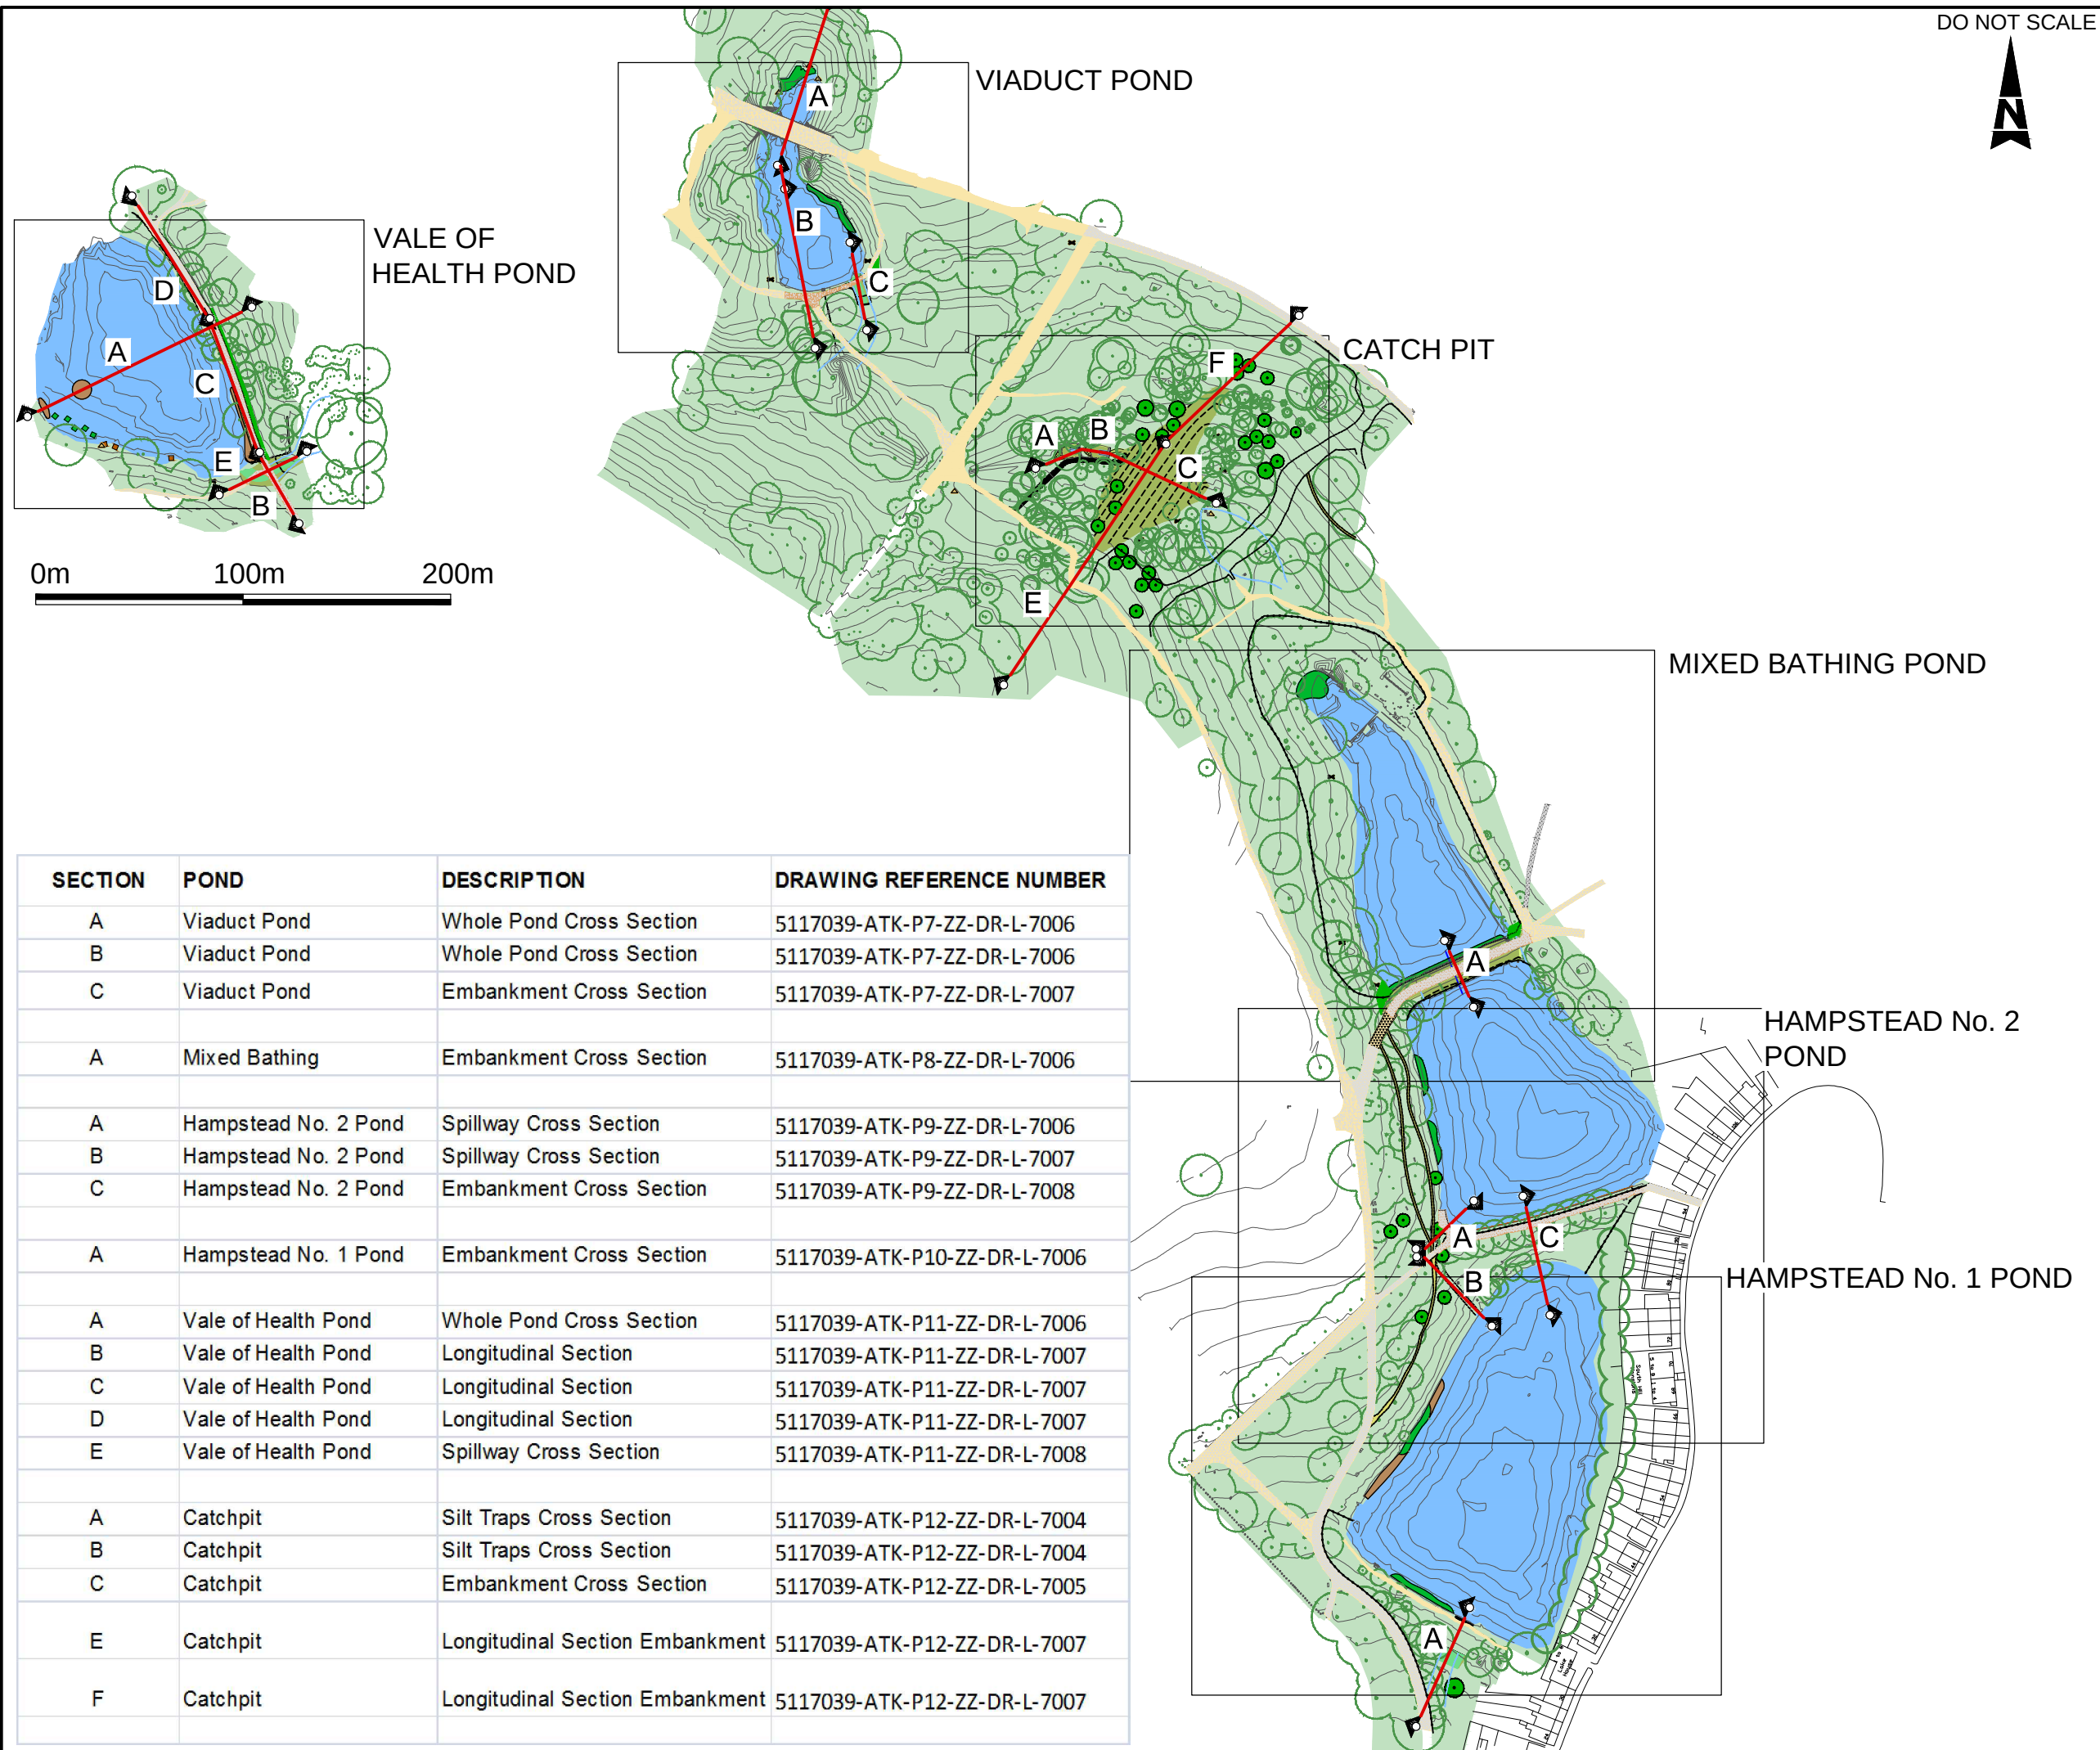

Drawing Status		FOR PLANNING		Suitability	
				S2	
		ATKINS		Woodcote Grove Ashley Road Epsom Surrey KT18 5BW Tel: +44 (0)1372 726140 Fax: +44 (0)1372 740055 www.atkinsglobal.com	
Copyright		Atkins Limited (2014)			
Client					
City of London Corporation					
Project Title					
HAMPSTEAD HEATH PONDS PROJECT					
Drawing Title					
HAMPSTEAD CHAIN CROSS SECTION KEY PLAN					
Scale	NTS	Designed	NM	Drawn	IF
Original Size	A3	Date	24/04/14	Date	24/04/14
Checked	NM	Authorised	LB	Date	24/04/14
Drawing Number					Revision
5117039-ATK-P7-P12-ZZ-DR-L-7004					P3