



REV A: 14/07/14: BIN STORE POSITION

5 DUNCAN PLACE
PLAN 1:200
07.05.2014
FRONT YARD
PLAN
SK03/REV A

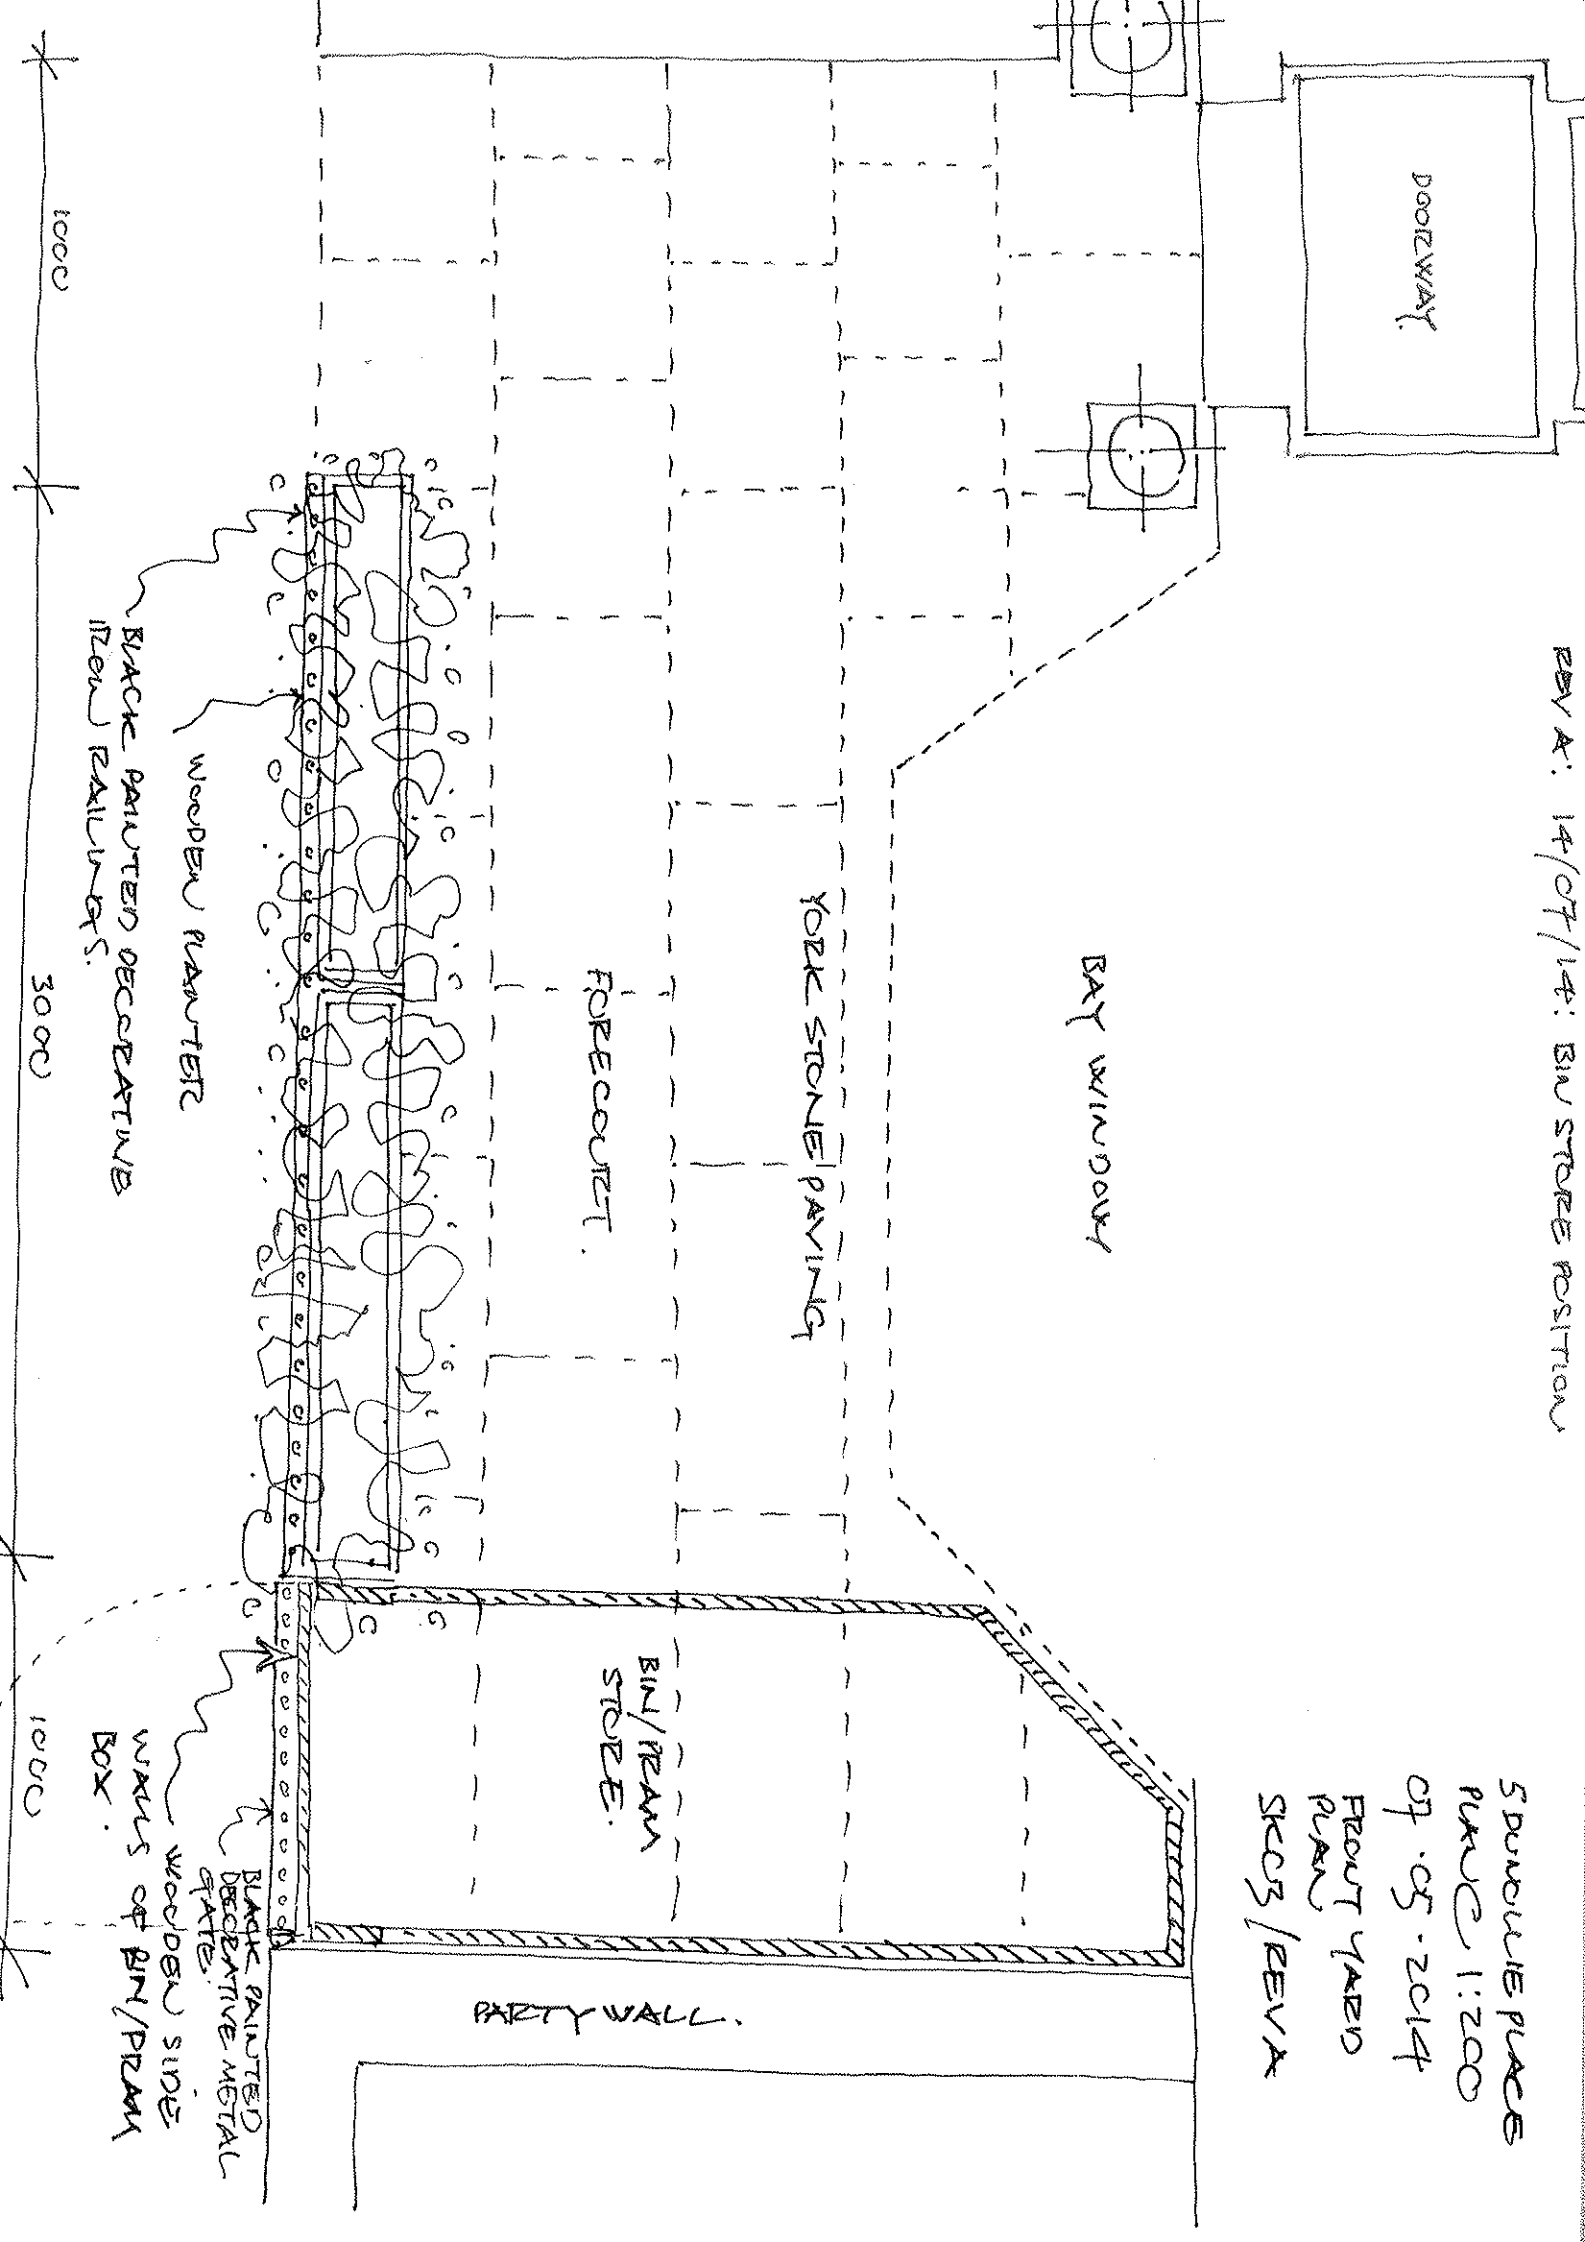

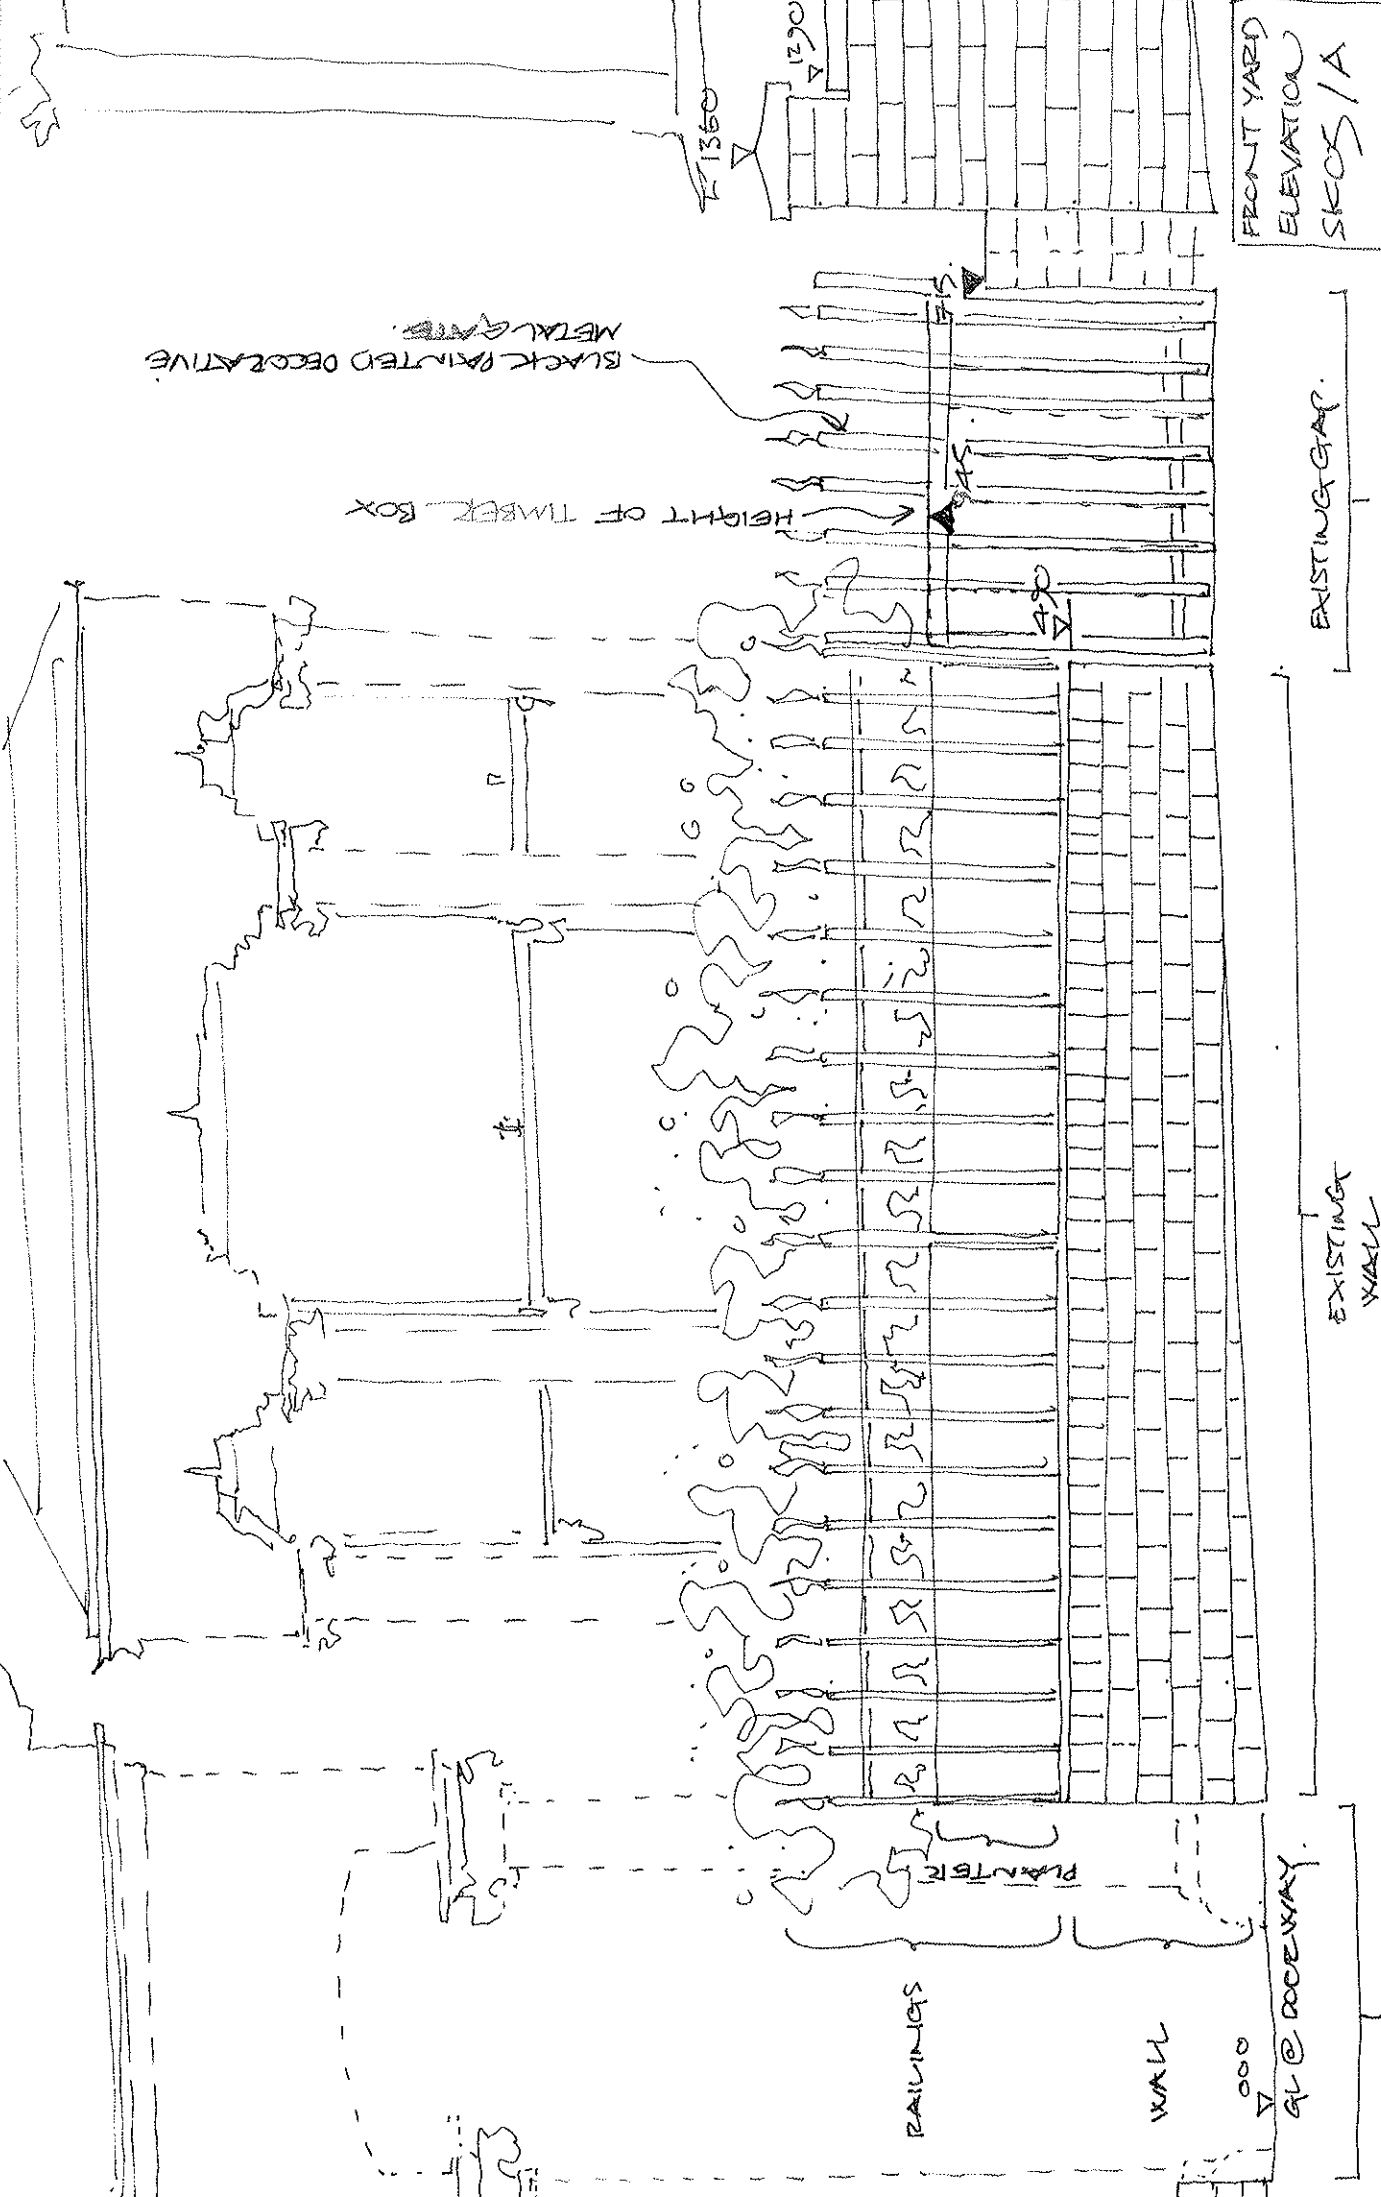

FRONT YARD
ELEVATION
SKOS / A

S DUNOUIE PLACE
ELEVATION @ 1:20
07.05.2014

REVA: BOX MOVED TO SIDEWALL : 14.07.2014.

EXISTING GAP.

EXISTING WALL

EXISTING GAP

GL @ DOORWAY.

RAILINGS

WALL

PLANTER

HEIGHT OF TIMBER BOX

BLACK PAINTED DECORATIVE
METAL GATES.

1350

1290

490

445

TOP OF PARTY WALL BEHIND

BOX SIDES

BOX DRESSED ON TOP WITH
WOOD PLANKS

INFORMAL PLANTING
SPILLING OVER RAIL.

DECORATIVE IRON
RAILINGS PAINTED
GLOSS BLACK.

WOOD PLANTER
BEHIND RAILING

945.

675.

SILL

420.

FORECOURT

WALL

△ VARIABLE: 0-225.

PAVING IN
EXISTING YORK STONE.

FRONT YARD.
ELEVATION.
SK04-1A

YORK STONE PAVING

4000

11' 35"

850

11' 35"

REVA: 14/07/2014: BOX MOVED TO PARTY WALL

S DUNNIE PLACE
ELEVATION @ 11.10.
07.05.2014.