


UNDERCOVER

ARCHITECTURE LTD

Studio 2
6 Regents Park Road
London NW1 7TX
T:+44 20 7209 9360
E:info@undercoverarchitecture.com

PROJECT TITLE	11a PRIMROSE HILL ROAD
CLIENT	MR OLUSEGUN OSOBA
DATE	15 APRIL 2014
SCALE	1:100 @ A3 UNLESS NOTED OTHERWISE
DRAWING TITLE	SECTION BB
DRAWING N.	A 201
REVISION	B - Revised PLANNING 15.04.14
B	PLANNING

This drawing is the copyright of Undercover Architecture Ltd and may not be copied, altered or reproduced in anyway or passed to a third party without written authority. All dimensions are subject to site survey and site verification. Do not scale.

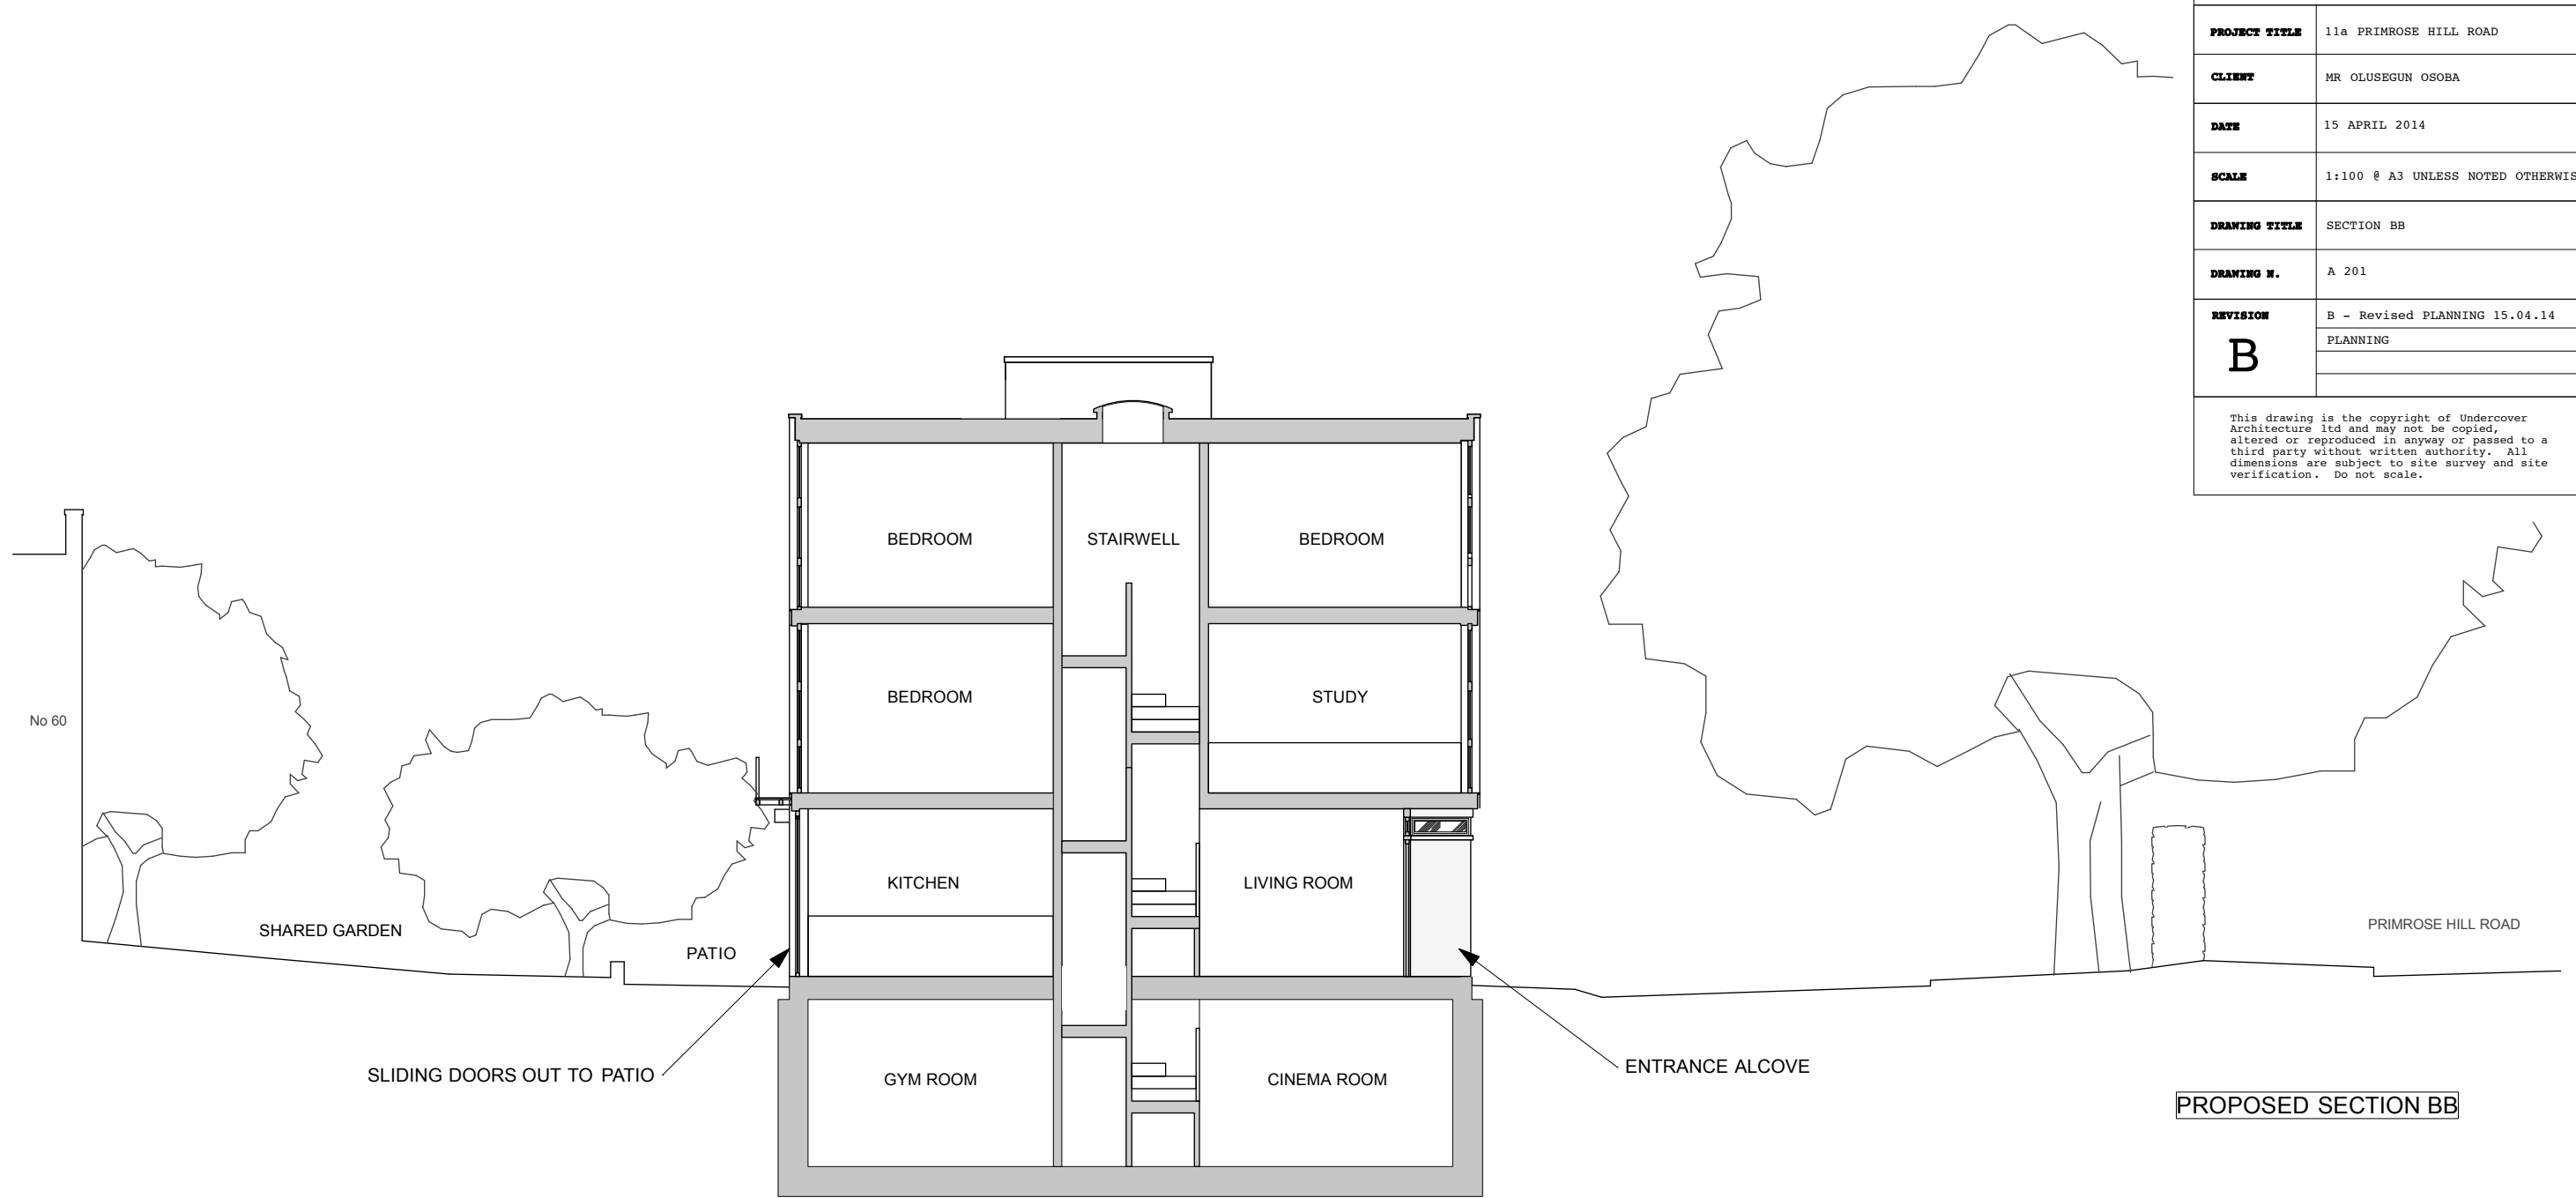

PROPOSED SECTION BB

