



Figured dimensions only are to be taken from this drawing.
 All dimensions are to be checked on site before any work is put in hand
 If in doubt call
 Any discrepancies in the drawings should be referred to the architect for clarification.
 All dimensions to be verified on site prior to construction (i.e. site
 dimensions)
 All dimensions (unless otherwise indicated) are to finish faces.

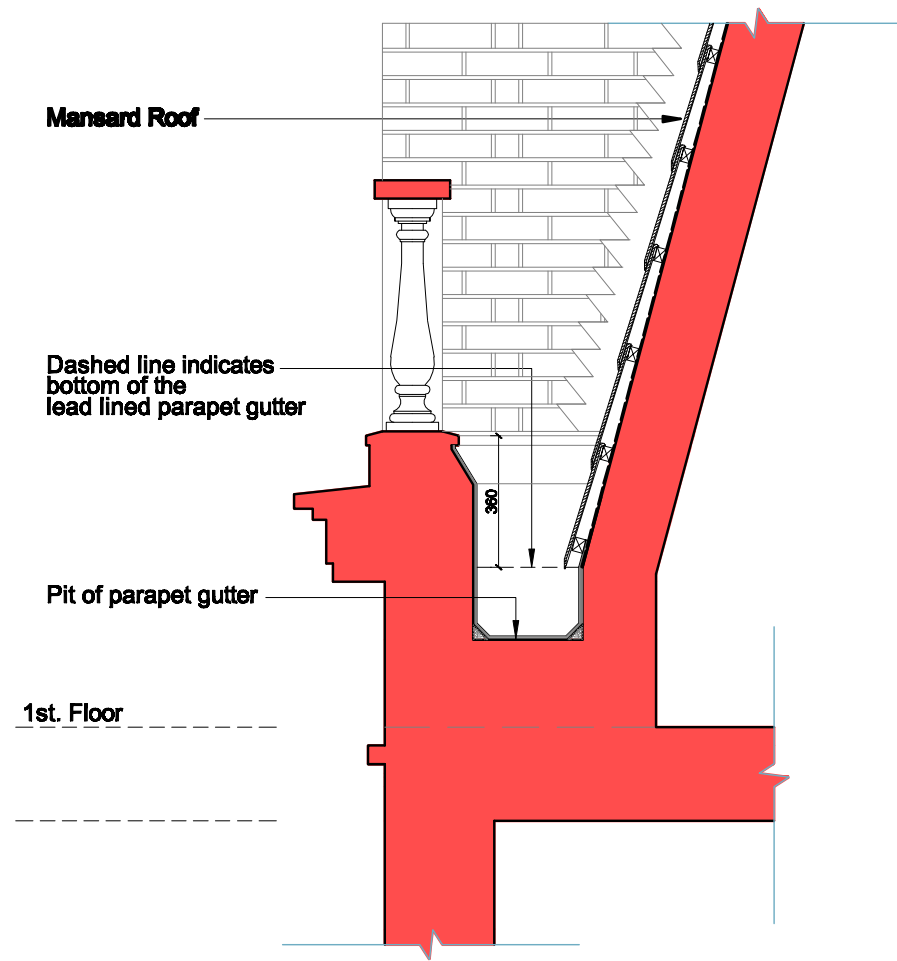

**DETAIL 'A'
 AS EXISTING
 SCALE 1:20**

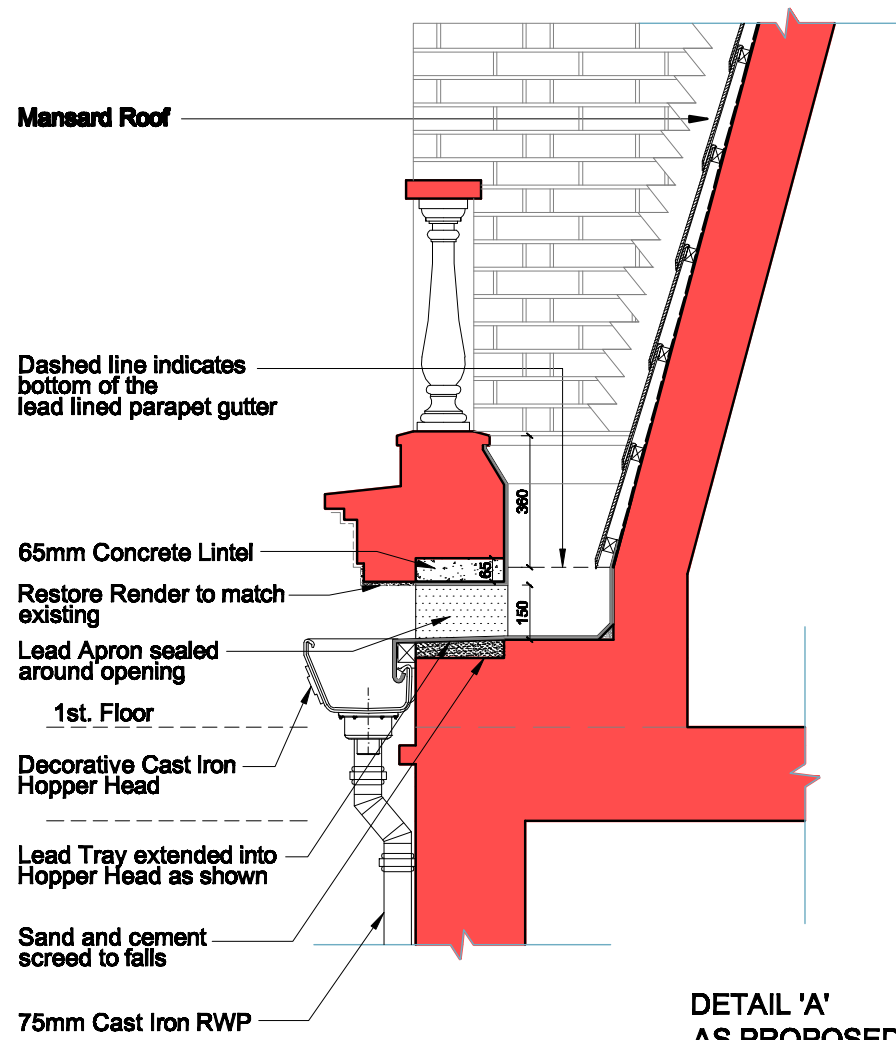


**DETAIL 'A'
 AS PROPOSED
 SCALE 1:20**



**IMAGE OF
 EXISTING GUTTER**

**DECORATIVE CAST IRON
 HOPPER HEAD**
www.lumenrooflight.co.uk
Code: H55
Size: 305mm (wide) x 197mm (deep)
x 255mm (high)

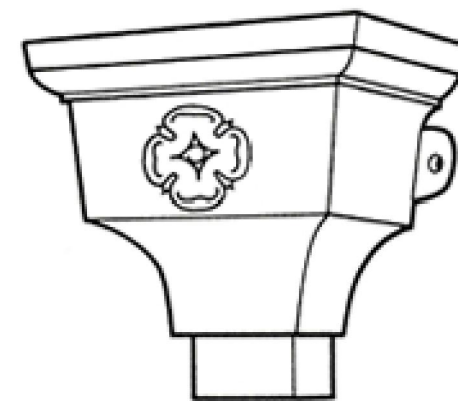

Mark	Drawn	Date	Checked
*	*		

**Nicholas Meletiou
 ARCHITECTS**

www.nicholasmeletiou.com

3, The Square,
 Richmond,
 SURREY, TW9 1DY

Tel. 0208 948 4209
 Fax 0208 948 4208

Client
MARIO NICOLAOU Esq.

Job Name
96 HEATH STREET, NW3 1DP

Drawing Title:
DETAIL 'A'

Scale: 1:20 @ A3	File Name: 809	Dwg No: 04
MZ	809	Revision No:
	25.06.2014	