


Proposed building footprint matches the existing one

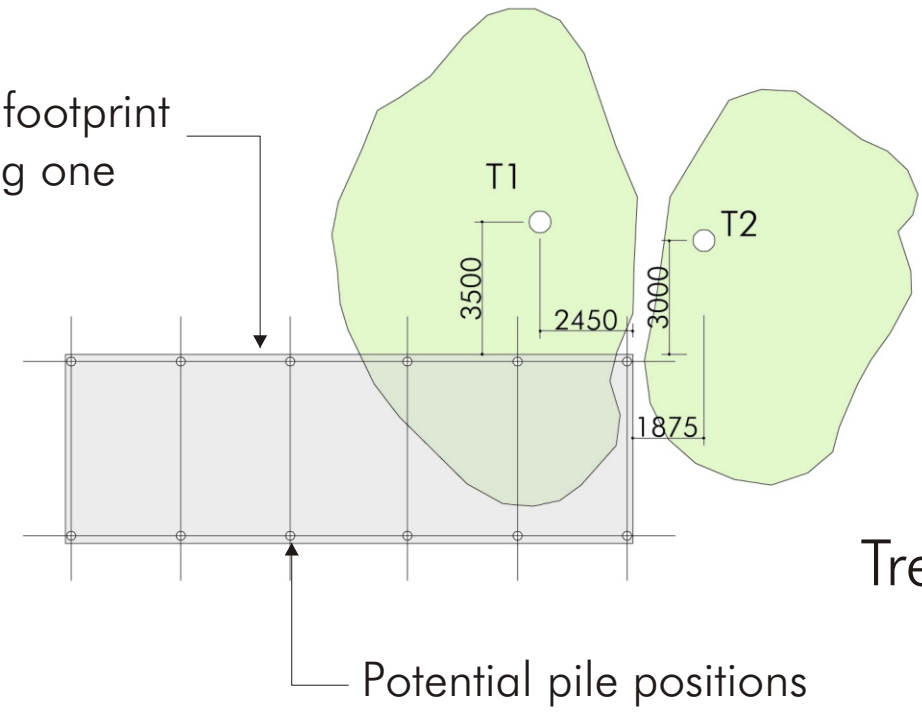

Tree Positions Relative to Existing/Proposed Scheme
Drawing Number 001-40
Scale 1:200@A3