


Do not scale from this drawing

The contractor shall check and verify all dimensions on site and report any discrepancies in writing to CH Architects LLP (CHa) before proceeding with work

Existing buildings shown are based on measured surveys received from third parties. Any discrepancies should be made in writing to CHa to be resolved by the original surveyors.

This drawing is the copyright of CH Architects and cannot be reproduced without prior written permission from the architects

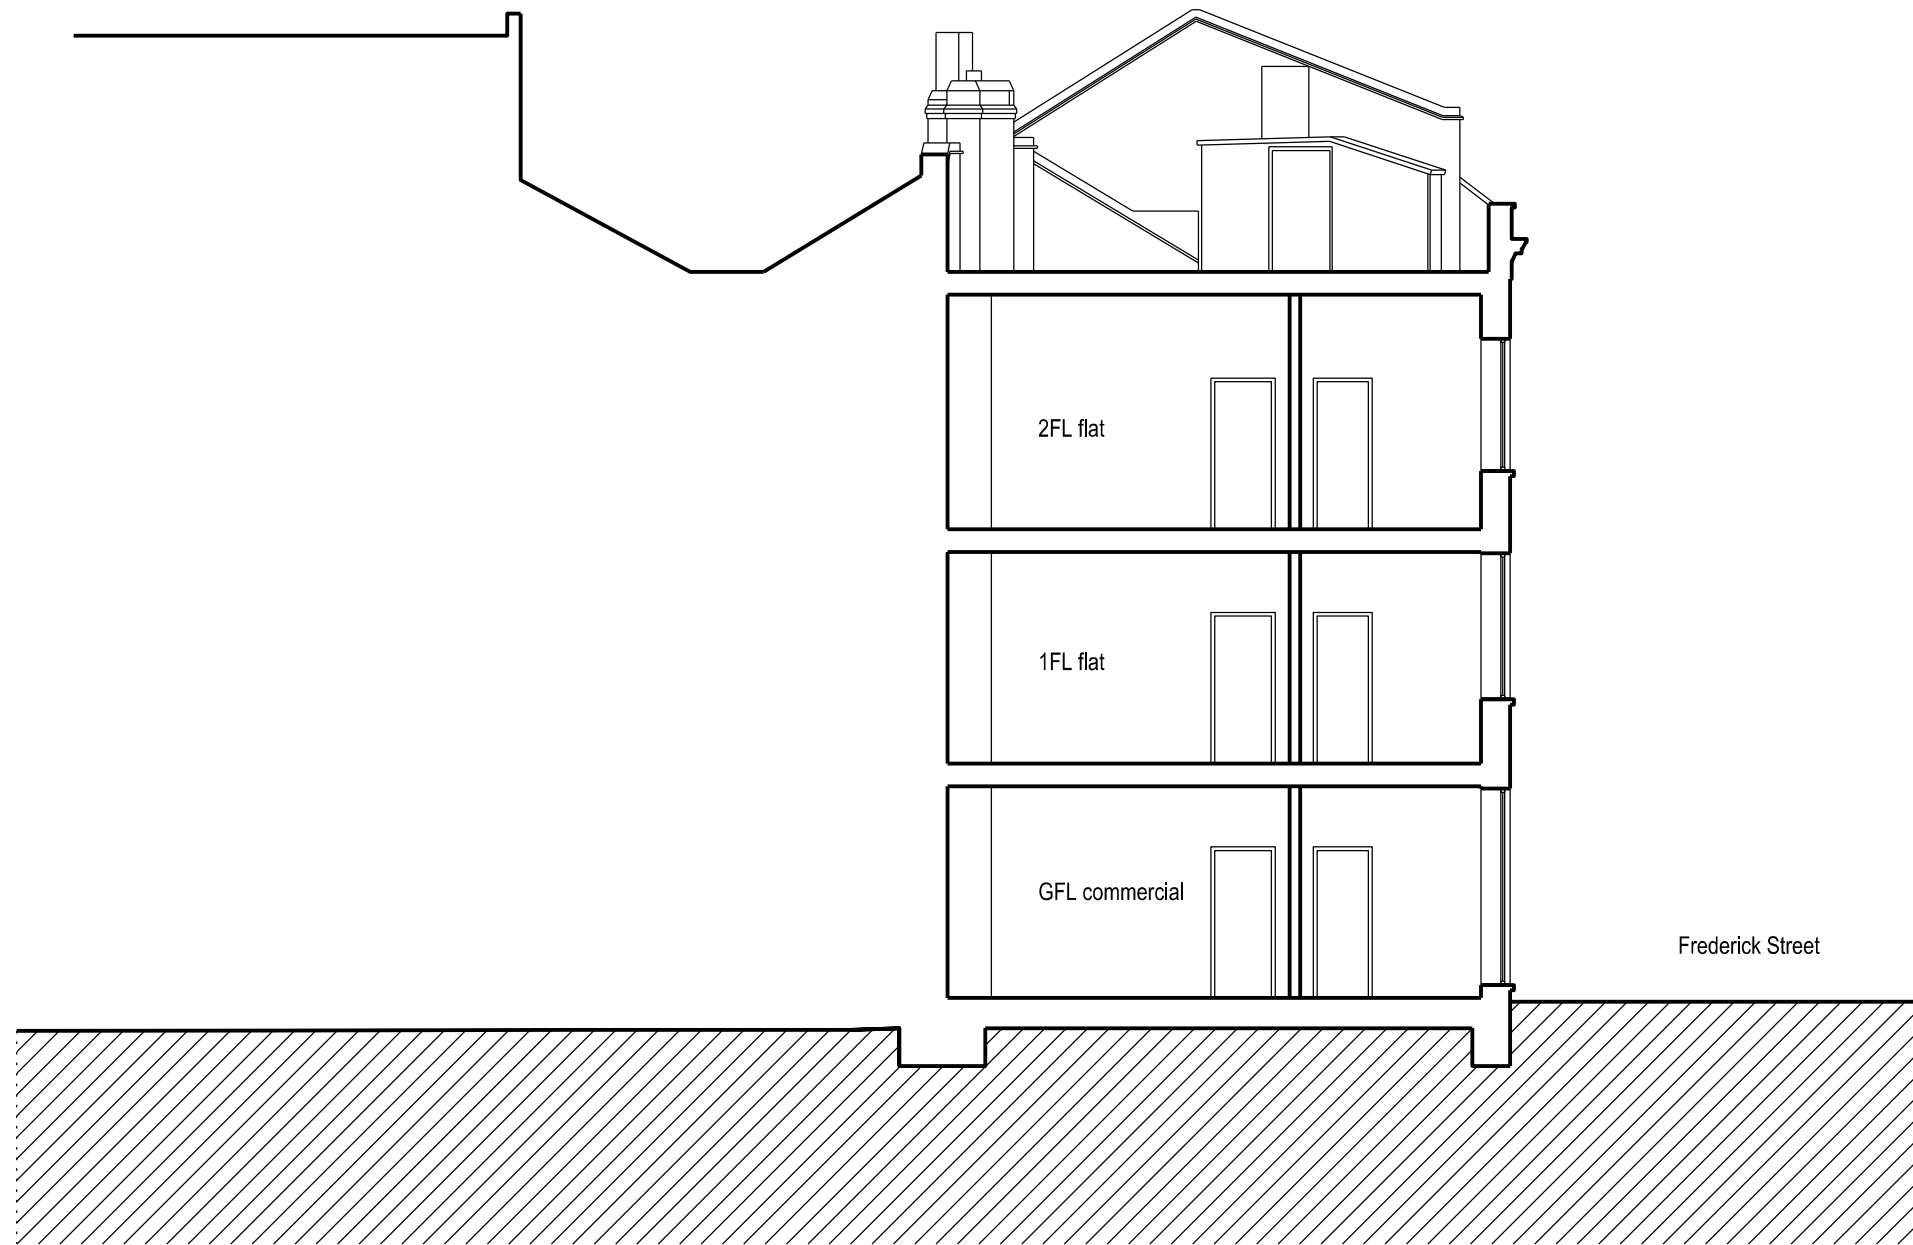

Rev. A 18.07.14 Issued to Planning



CLERKENWELL HOUSE
45-47 CLERKENWELL GREEN
LONDON
EC1R 0EB
T: +44 (0)20 7253 2526
F: +44 (0)20 7490 4843
eM: mail@clavadetscherhoffmann.com

Project	332 GRAYS INN ROAD	
Status	PLANNING	
Drawing	SECTION BB - EXISTING	
Drwg No :	Scale :	Date :
332_20_422	1:100@A3	10/06/2014

