


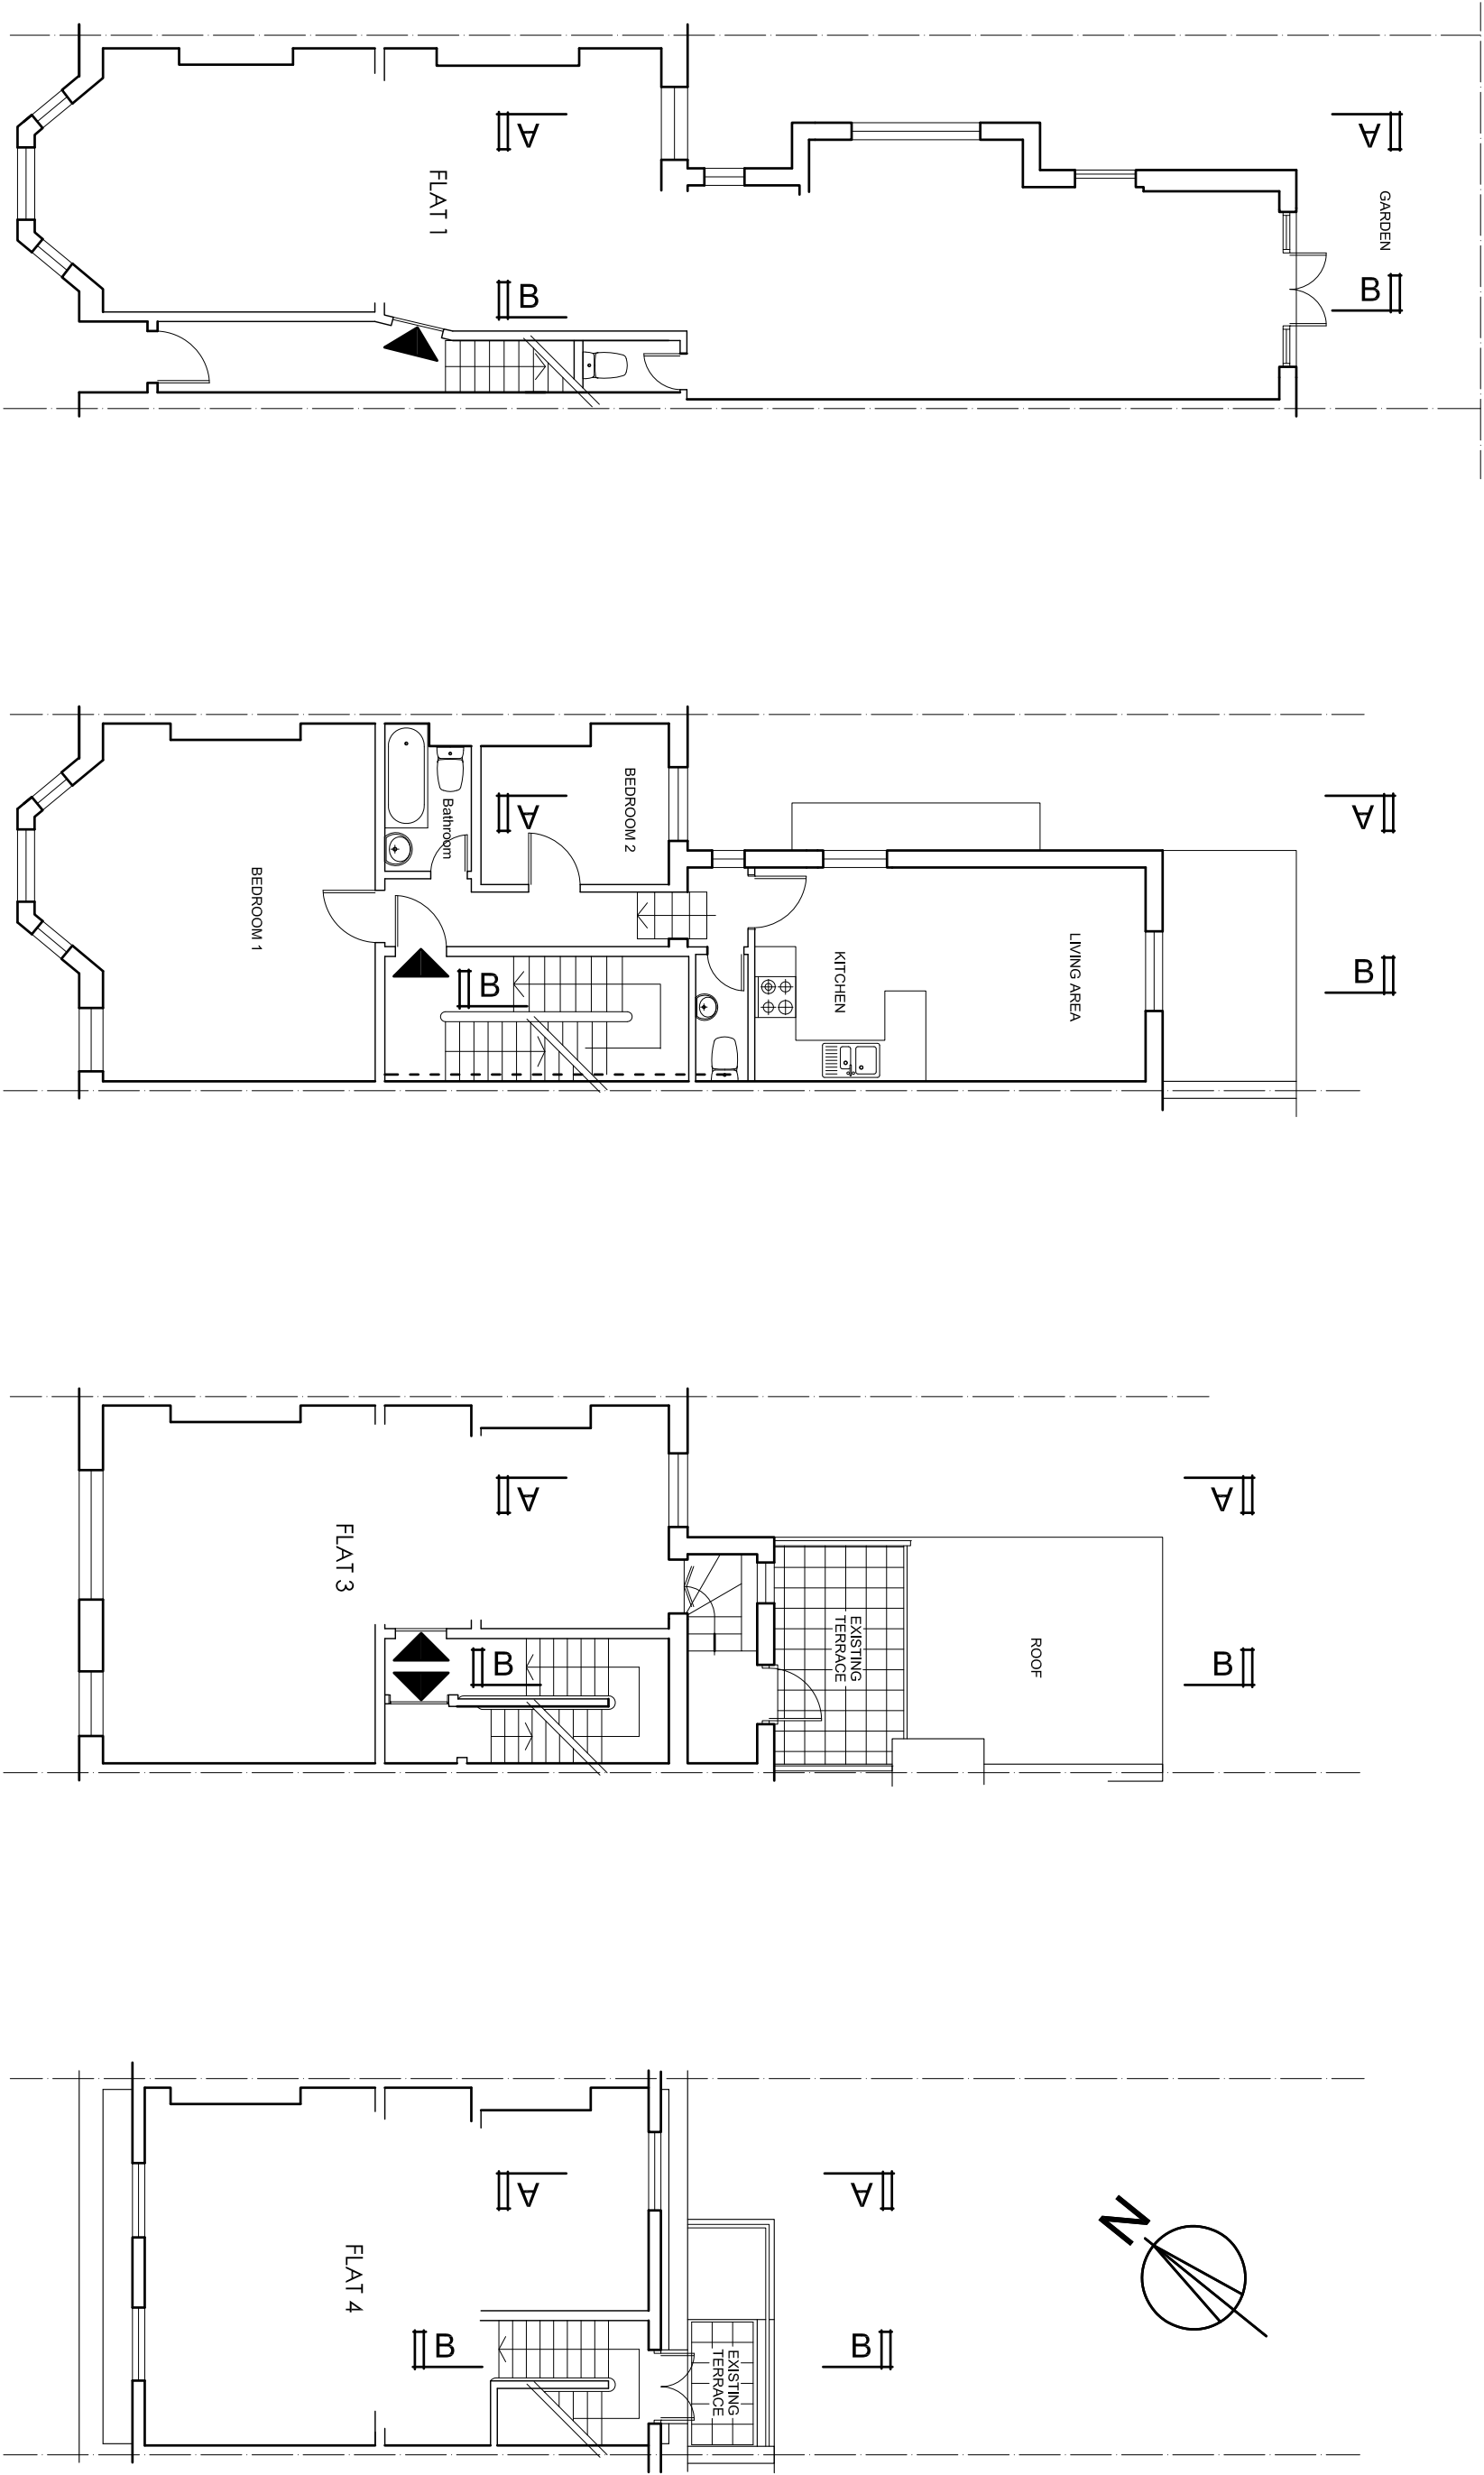

REVISIONS			NOTES:		
Rev	Date	Detail	1. ALL DIMENSIONS TO BE CONFIRMED ON SITE		
			2. DRAWINGS TO BE READ IN CONJUNCTION WITH SPECIFICATION AND ENGINEERS' DRAWINGS.		
			© Caryatid Ltd 2014		

CARYATID architects			TITLE: PROPOSED ROOF TERRACE		
20 Kings Avenue : Muswell Hill			FLAT 2		
LONDON : N10 1PB			22 MESSINA AVENUE		
Tel : 020 8444 6197			WEST HAMPTSTEAD NW6 4LD		
Date :	10-06-2014	Drawn By :	nj	Scale :	1:100 (A3)
				Revised :	-
				Drawn No. :	1407-01

