




DEMOLITION ELEVATION A

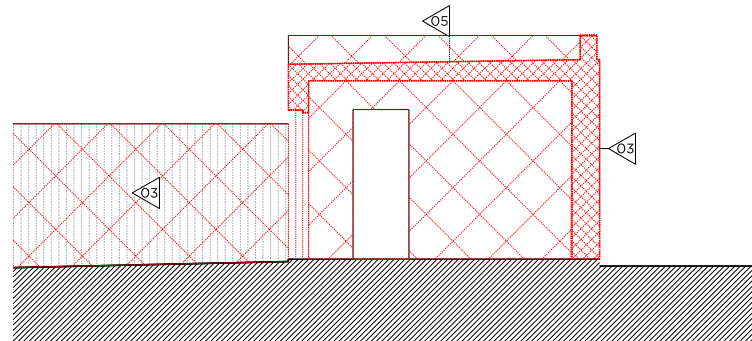



DEMOLITION ELEVATION B

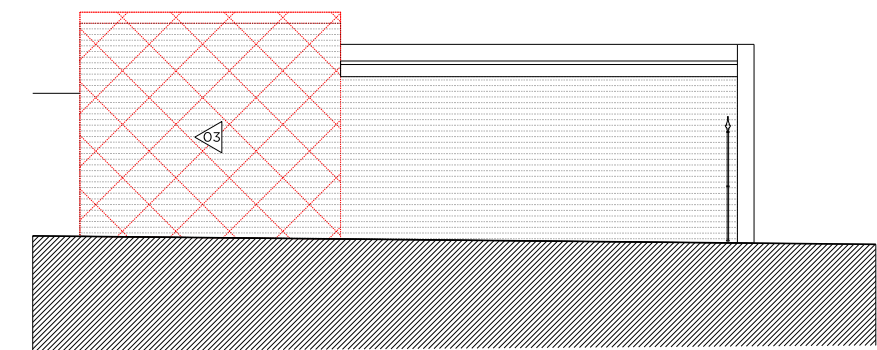


DEMOLITION ELEVATION C

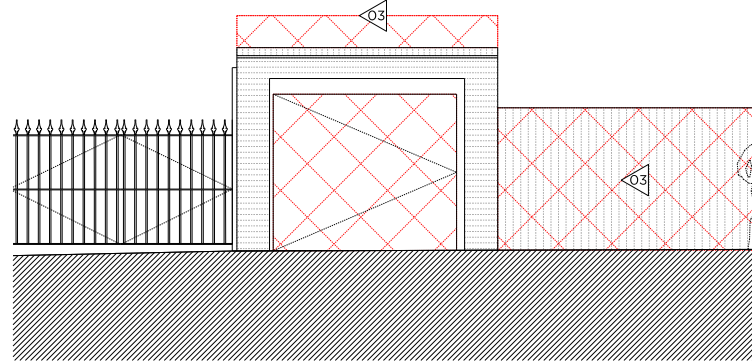


DEMOLITION ELEVATION D

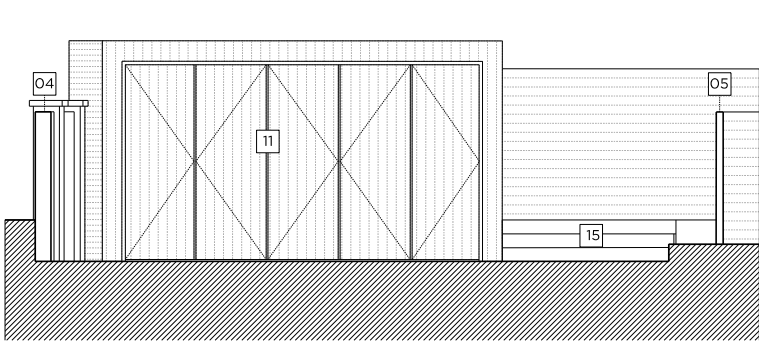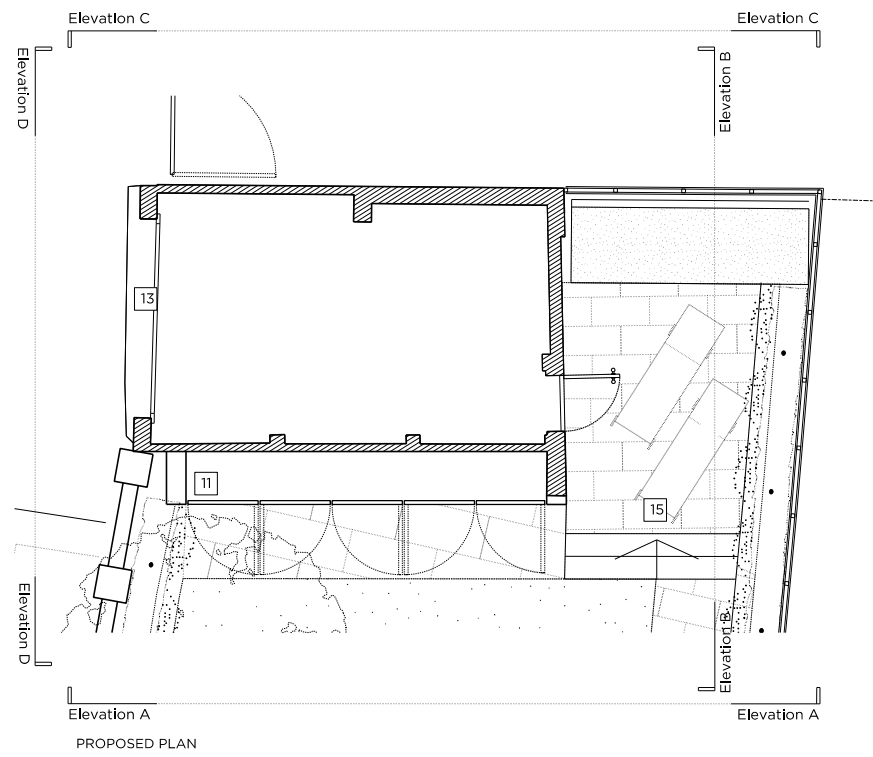

PROPOSED ELEVATION A

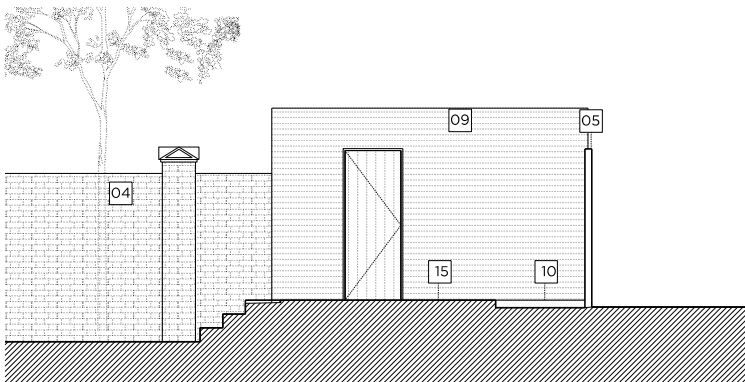

PROPOSED ELEVATION B

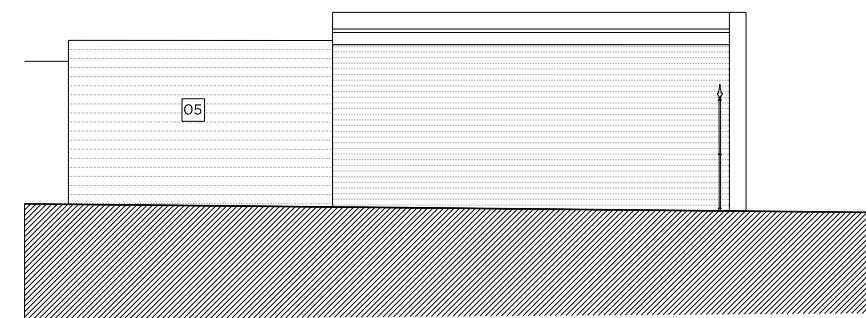


PROPOSED ELEVATION C



PROPOSED ELEVATION D

Key:	
01	New window in Proposed opening
02	New window in existing opening
03	Proposed timber framed French doors
04	Proposed masonry wall
05	2m high Balau fencing to perimeter wall
06	Planter bed
07	Proposed 2m high brick wall
08	Proposed brick piers with dwarf wall and iron railings
09	Hack off render to existing wall and repoint/repair as necessary
10	Water feature
11	Proposed joinery to form full height garden shed
12	Proposed walk on roof light
13	New timber framed garage door
14	New hardwood door in proposed opening
15	New York Stone paving
16	New replacement tree- see arboricultural report for details.

Demolition Key	
Line	Denotes Removal of Existing Structure
Hatch	Denotes Removal of Existing Structure and Fittings in Section
Hatch	Denotes Removal of Existing Floors and Surfaces in Elevation
Hatch	Denotes Existing Structure
A1	Existing surface to be removed.
A2	Existing window to be removed.
A3	Existing wall to be removed.
A4	Existing floor structure to be removed.
A5	Existing roof structure to be removed.
A6	Existing opening to be enlarged.
A7	Existing stair to be removed.
A8	Existing tree to be removed- see arboricultural report for details.
A9	Existing hard landscaping to be removed.
A10	Existing fence to be removed.

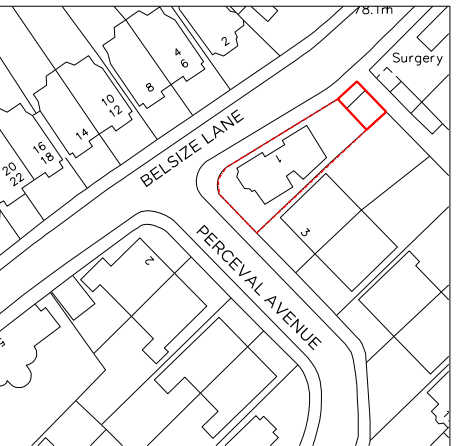

PLANNING

Project No. 13068

Client Daniel Harbour & Dierk Hannemann

Date July 2014

Scale 1:100@A2 / 1:200@A4

Project 1 Belsize Lane, NW3

Drawing Title:

Existing & Proposed Garage Elevations

Drawing No. P_10 Rev.

Drawn JL Approved Signed

Marek Wojciechowski Architects

28 Margaret Street W1W 8RZ T. 020 7580 9336 www.mw-a.co.uk