


LOCATION PLAN 1:1250

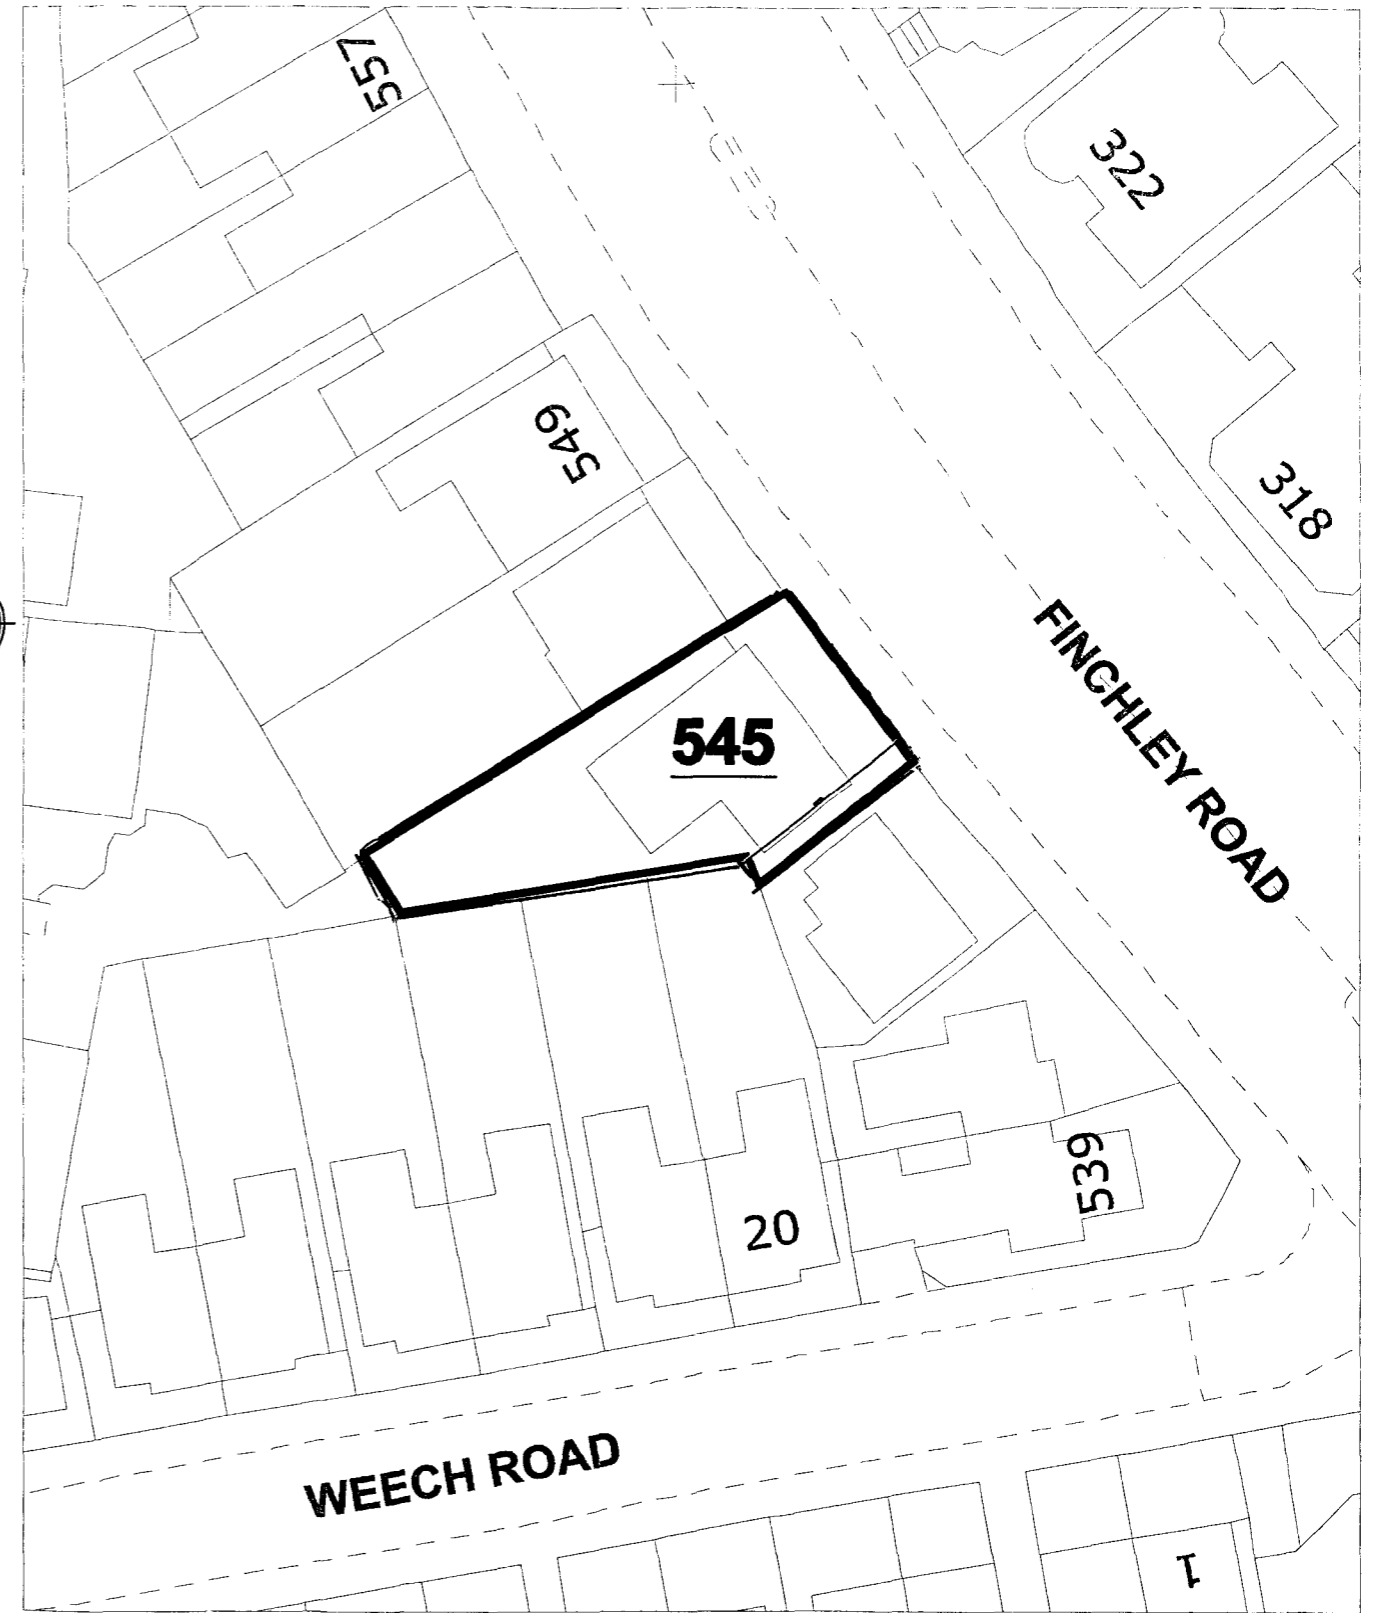

BLOCK PLAN 1:500

All dimensions to be checked on site before construction.
All drawings to be read in conjunction with specification.

No.	Description	Date

Client	545 Finchley Road London, NW3 7BJ	Scale	1:500, 1:1250	Date	Aug 2013
Scheme	Proposed 4 storey with basement development, comprising of 2 one bedroom, 3 two bedroom and 2 three bedroom flats	Drawn by: HS Checked by: Approved by:	Rev.		
Title	Location & Block plans	Drawing No.	741/HS/S1	H Solaimani 5 Roland Gardens London, SW7 3PE. Tel: 020 7370 0378 Mobile: 07958 501134 Email: h768@btinternet.com	