




NOTES  
 ALL DIMENSIONS MUST BE CHECKED ON SITE BY THE CONTRACTOR

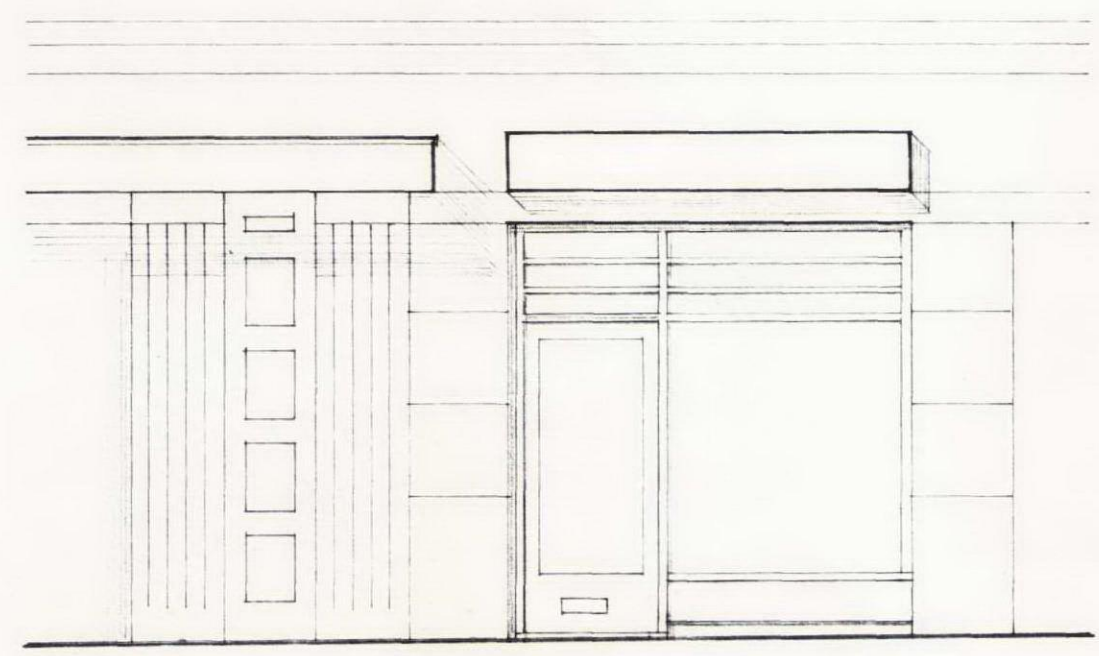


ELEVATION OF UNIT 5

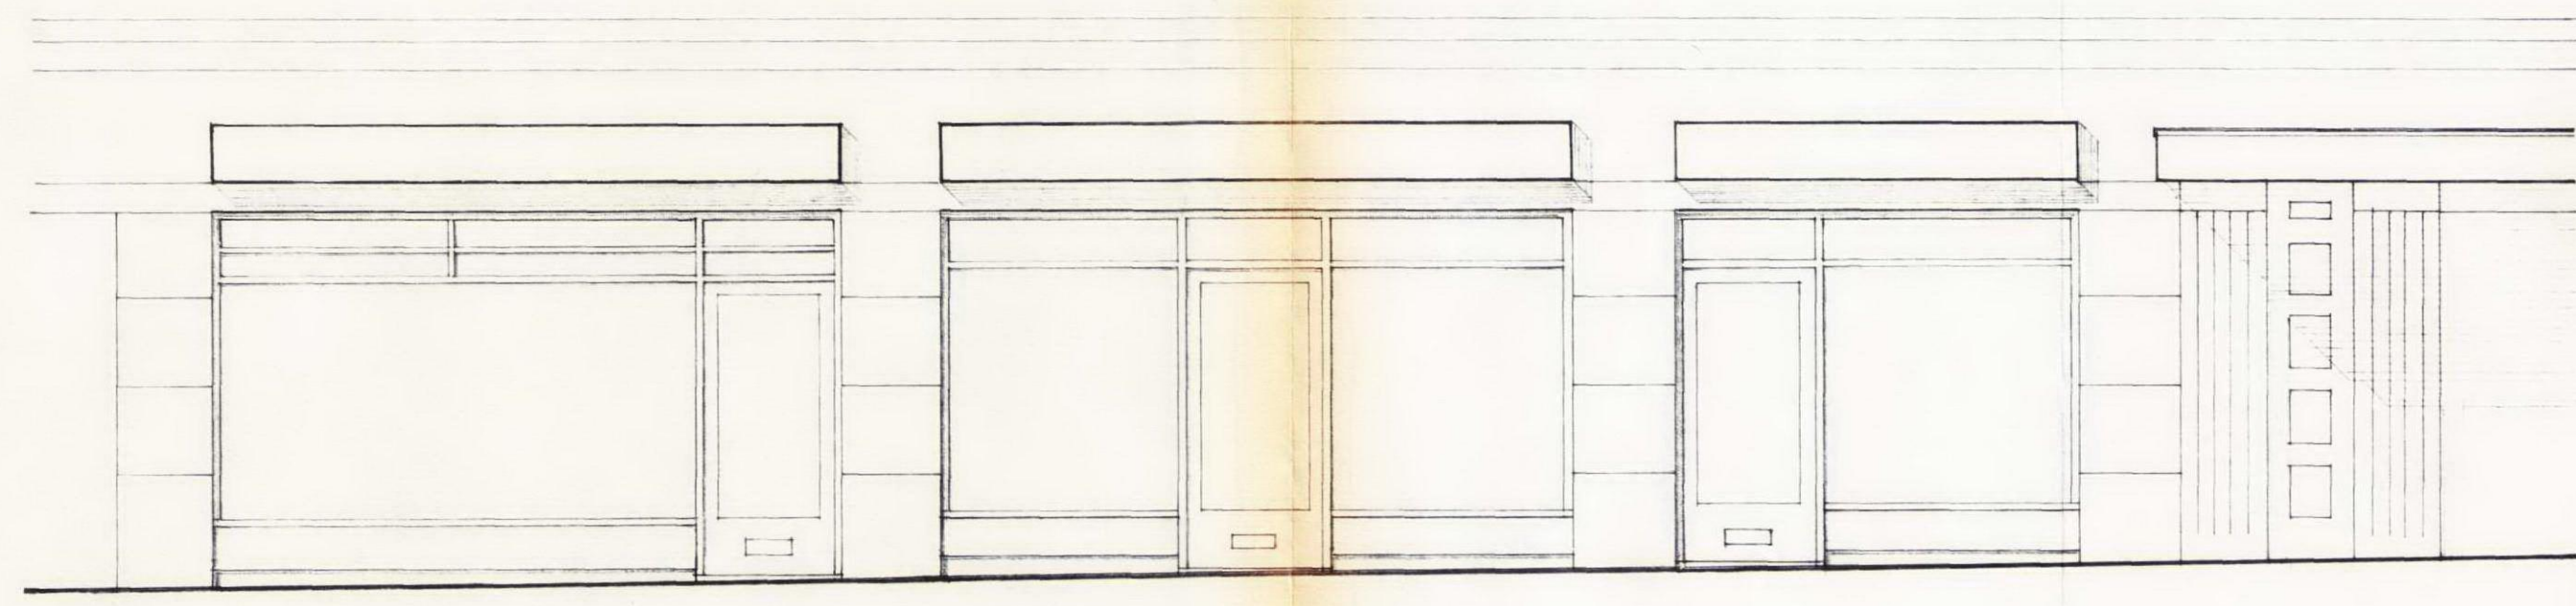


ELEVATION OF UNITS 13 - 17

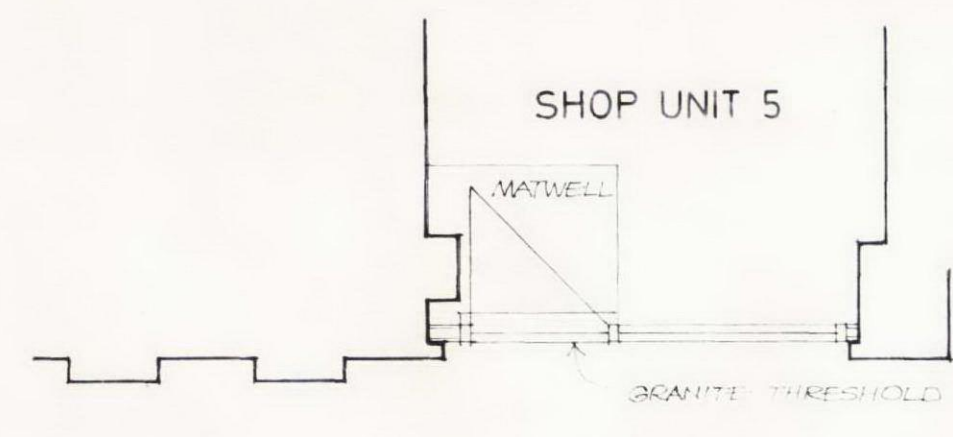


PLAN

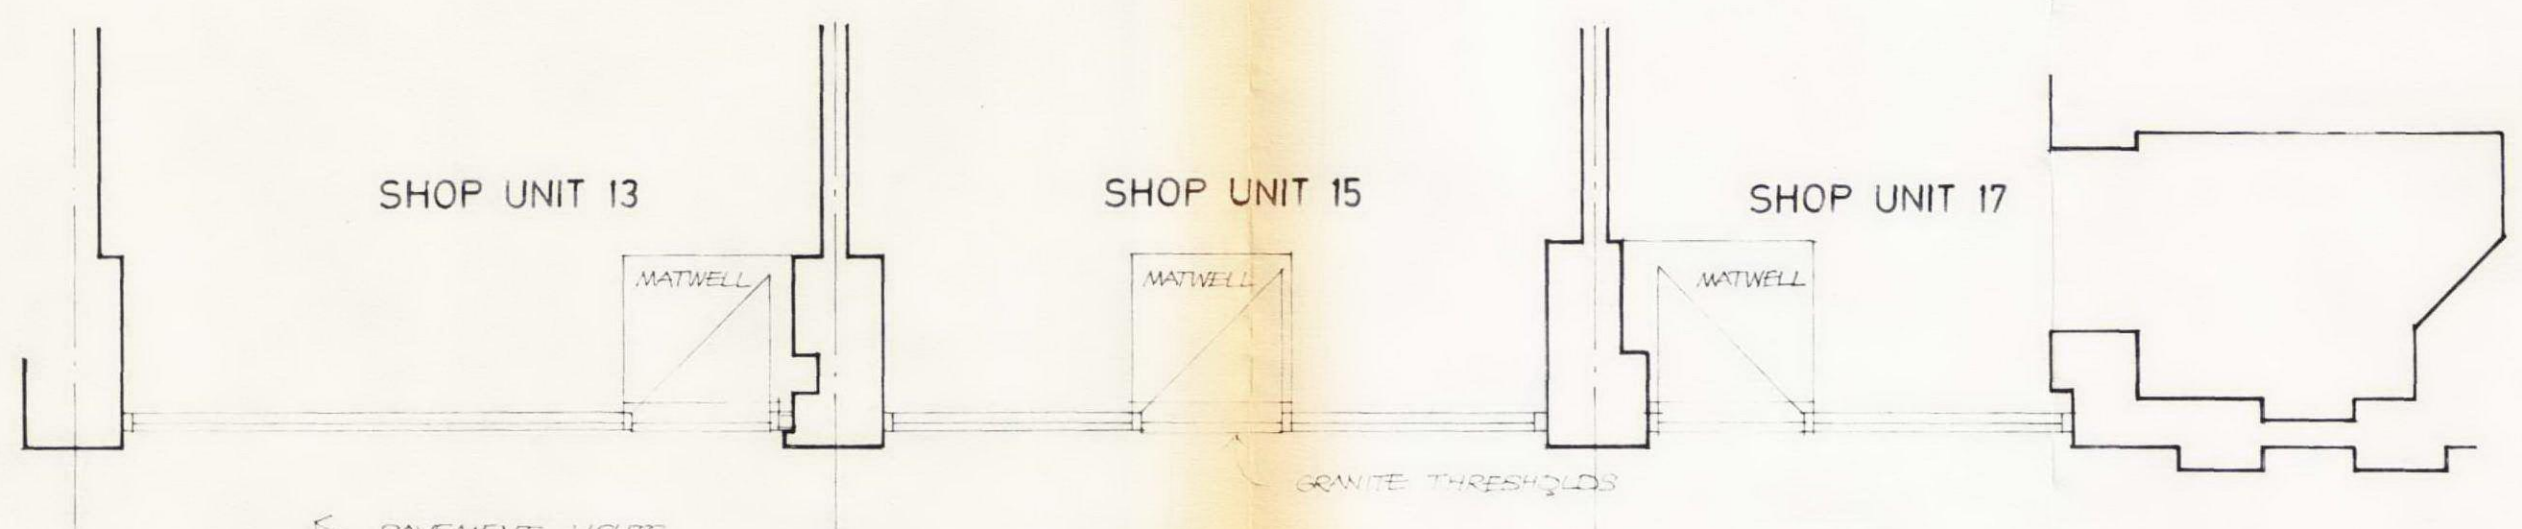


PLAN

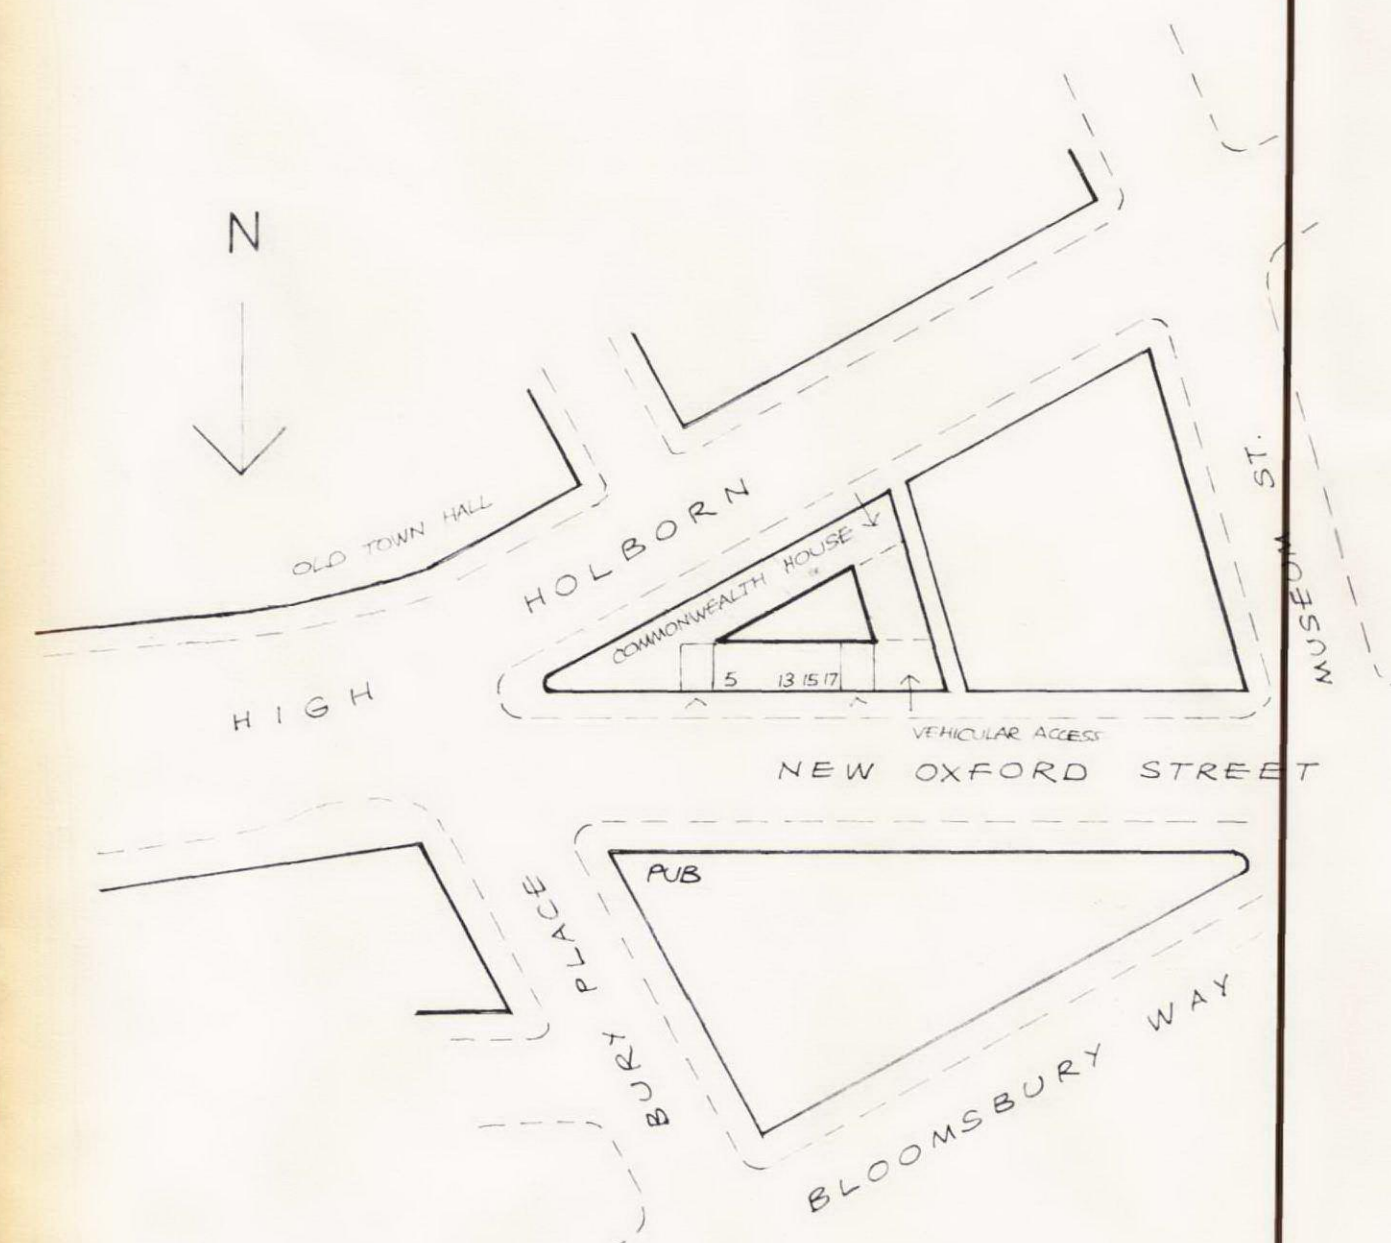

LOCATION PLAN 1:1250

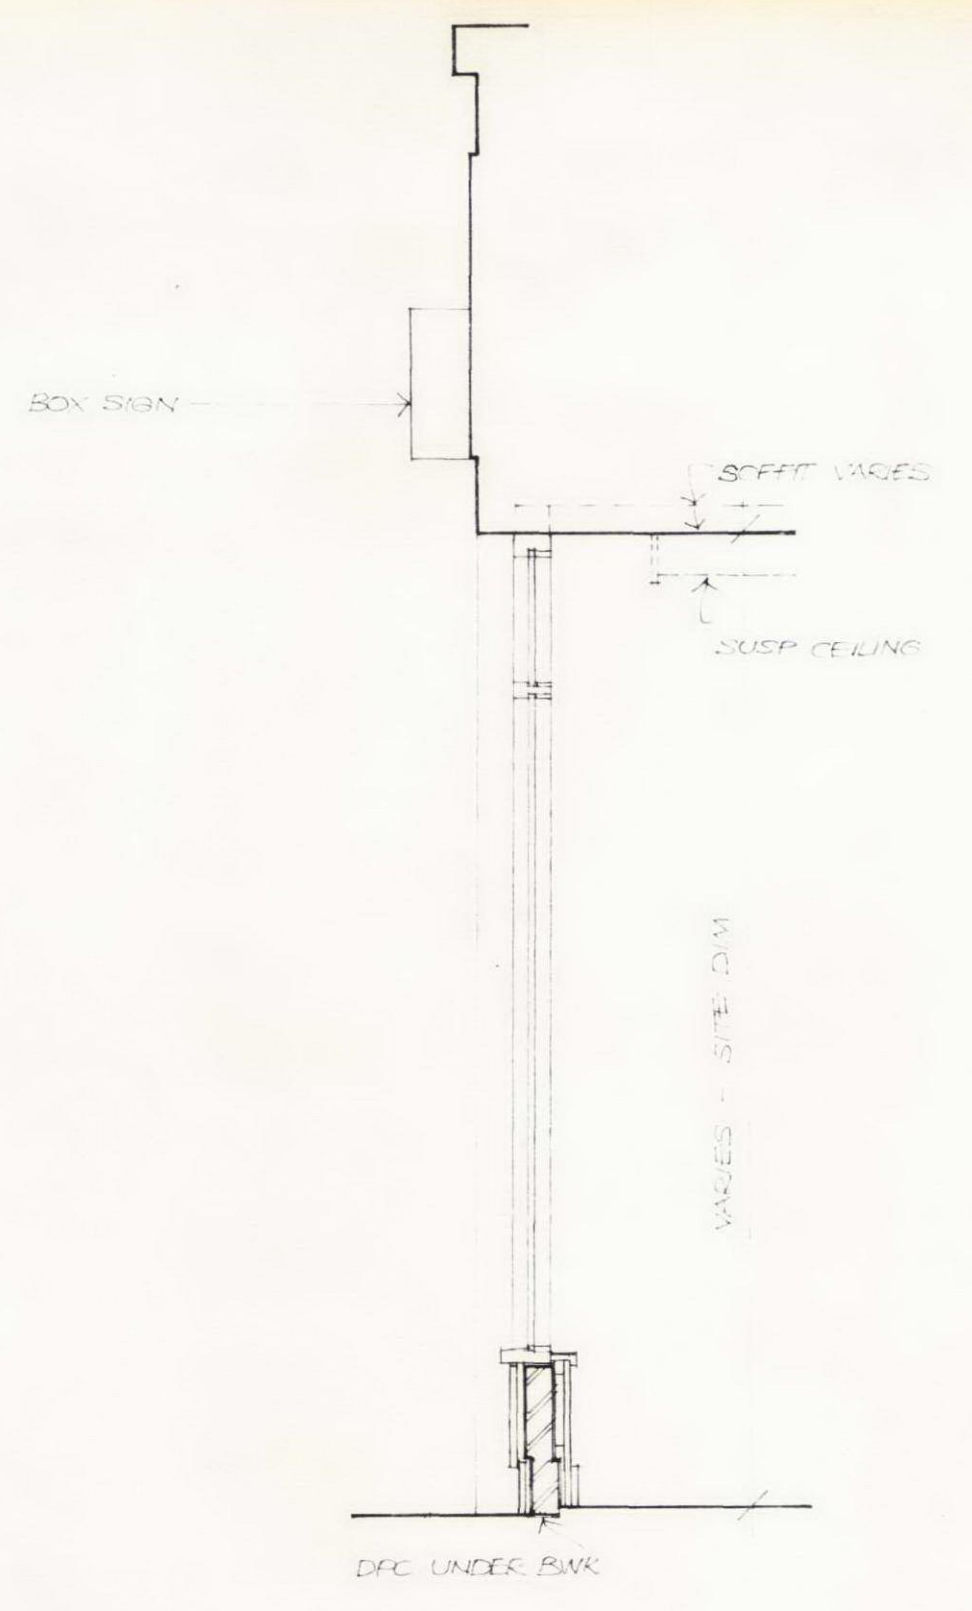

SECTION

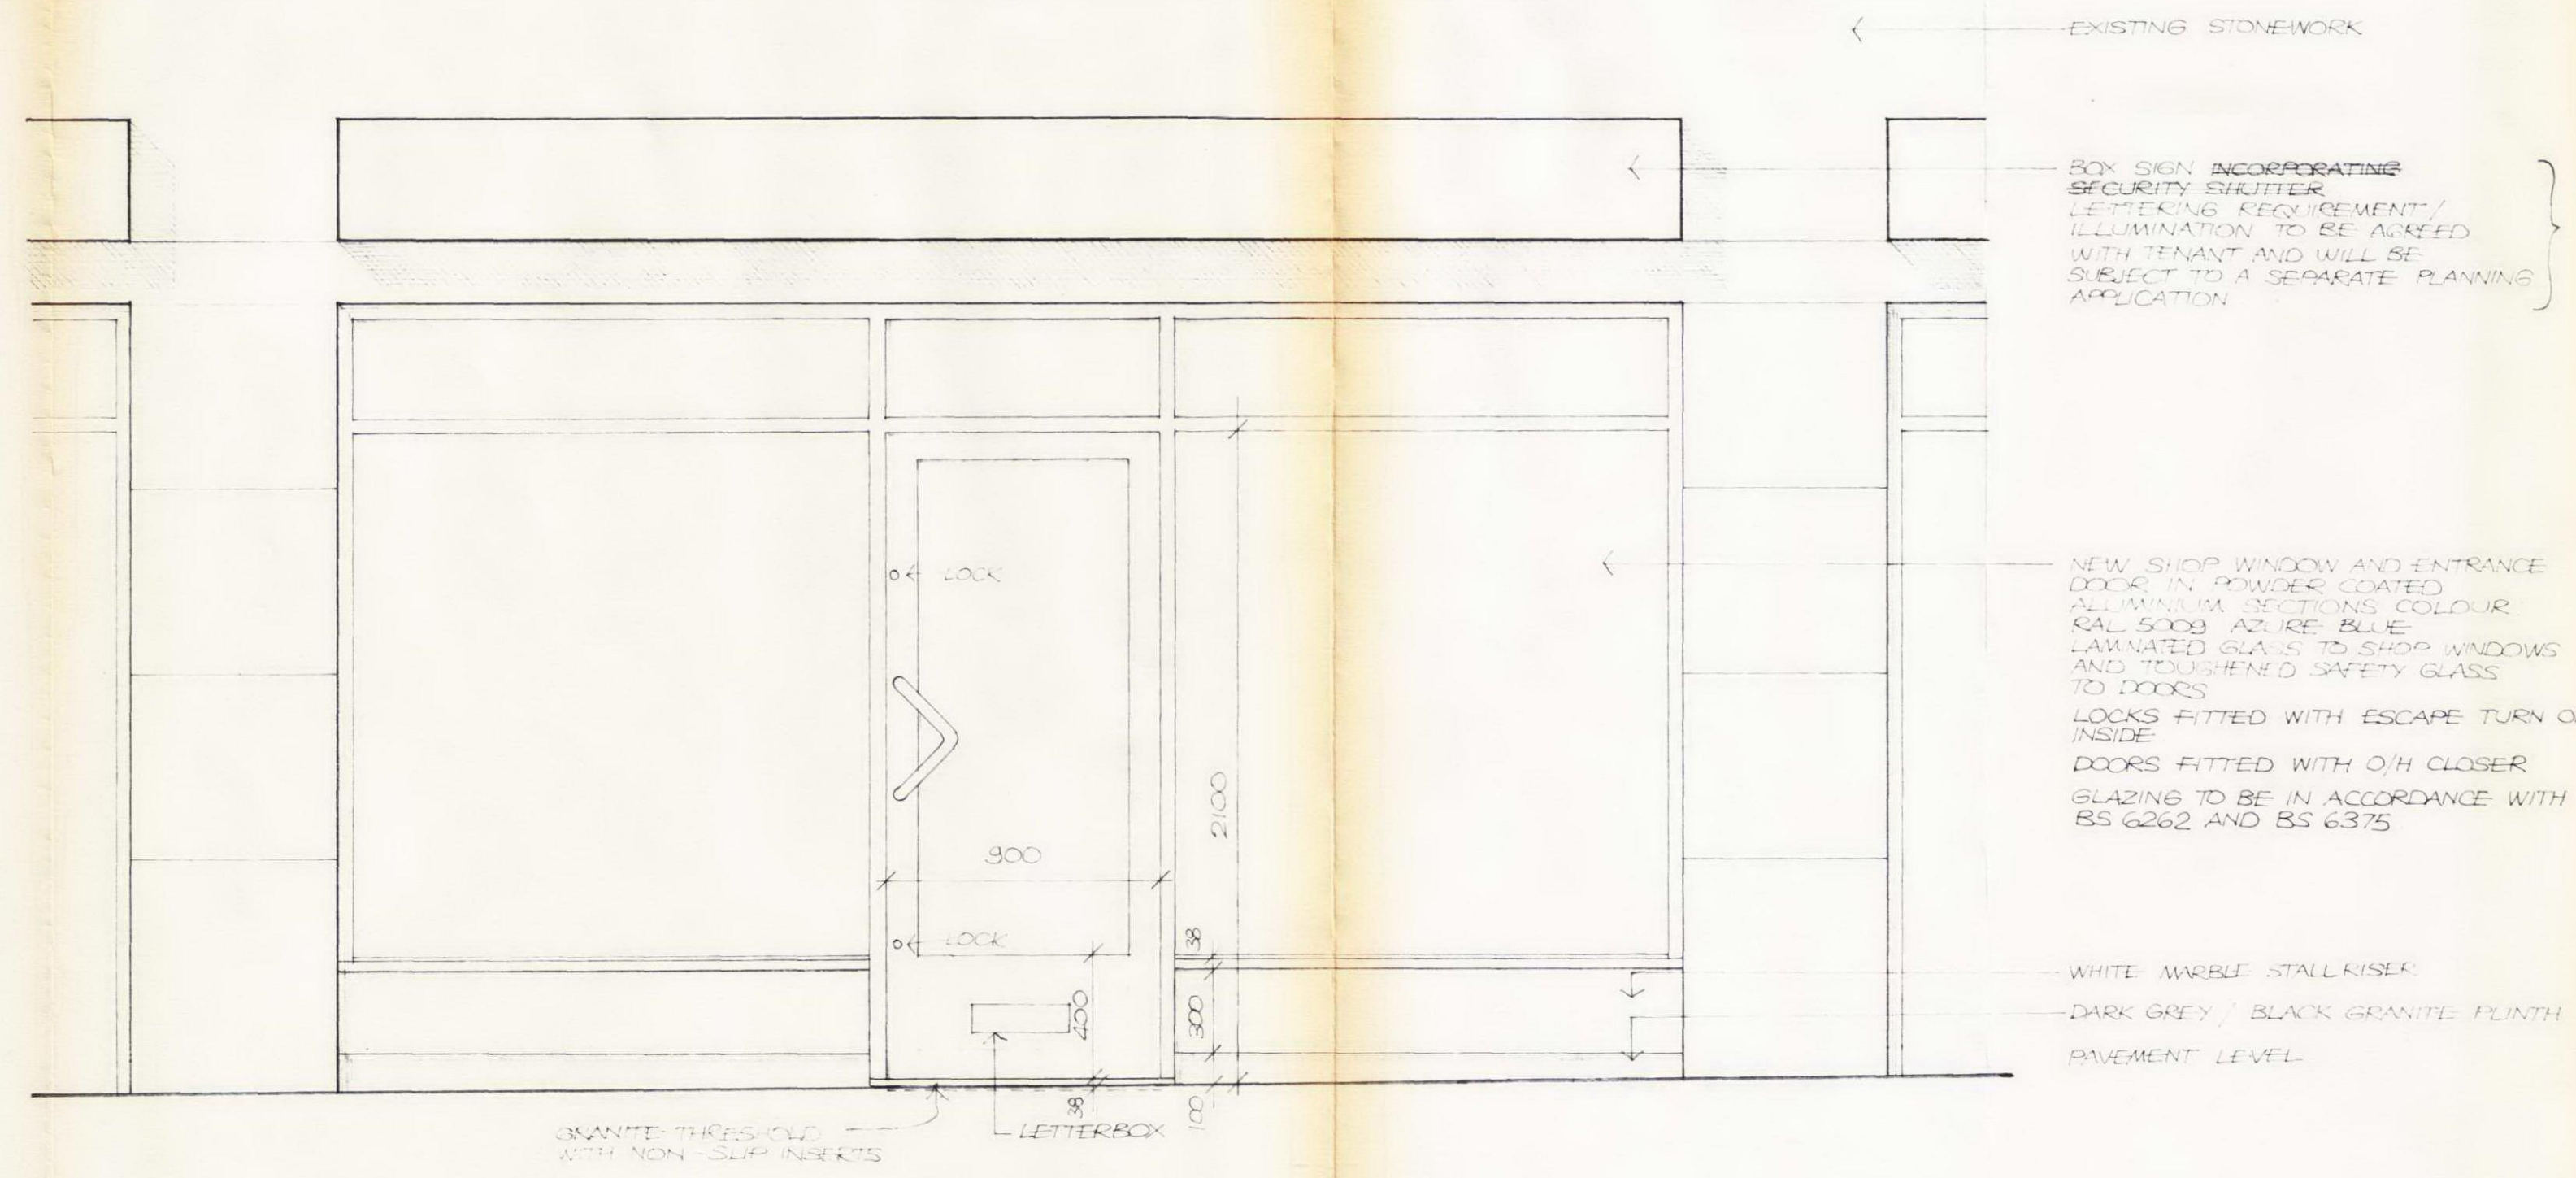

DETAIL ELEVATION

EXISTING STONEMWORK

BOX SIGN INCORPORATING SECURITY SHUTTER  
 LETTERING REQUIREMENT / ILLUMINATION TO BE AGREED WITH TENANT AND WILL BE SUBJECT TO A SEPARATE PLANNING APPLICATION

NEW SHOP WINDOW AND ENTRANCE DOOR IN POWDER COATED ALUMINIUM FINISHES COLOUR RAL 5008 AZURE BLUE LAMINATED GLASS TO SHOP WINDOWS AND TINTED SAFETY GLASS TO DOORS  
 LOCKS FITTED WITH ESCAPE TURN ON INSIDE  
 DOORS FITTED WITH O/H CLOSER  
 GLAZING TO BE IN ACCORDANCE WITH BS 6262 AND BS 6375

WHITE MARBLE STALLRISER  
 DARK GREY / BLACK GRANITE PLINTH  
 PAVEMENT LEVEL

LONDON BOROUGH OF CAMDEN  
 TOWN AND COUNTRY PLANNING ACTS  
 10 MAR 1995  
 PLANS APPROVED ON BEHALF OF THE COUNCIL

9500066R1

B BOX SIGNS SHOWN HIGHER ON STONE  
 FEB 95 BANDING TO MATCH EXIST APPROVEMENT  
 A SHOP FRONTS GENERALLY REVISIONS TO TAKE  
 INTO ACCOUNT OF LEARNING FROM OTHER PROJECTS

TENDER 13/95

Date	Revisions
AMP ASSET MANAGEMENT COMMONWEALTH HOUSE NEW OXFORD ST WC1	
SHOP FRONT PROPOSALS FOR UNITS NOS 5 & 13-17	

COPYRIGHT  
 Not To Be Reproduced  
 Without Written Permission

DATE	JULY 94	Drawing No.	
DRAWN	TJB		
SCALE	1/50 1/20		H2319/4 B

A.F. HARE & PARTNERS  
 ARCHITECTS AND SURVEYORS  
 14, BERKELEY MEWS, LONDON W1H 7PB  
 telephone 071-935 7091/0405 fax 071 466 5840