


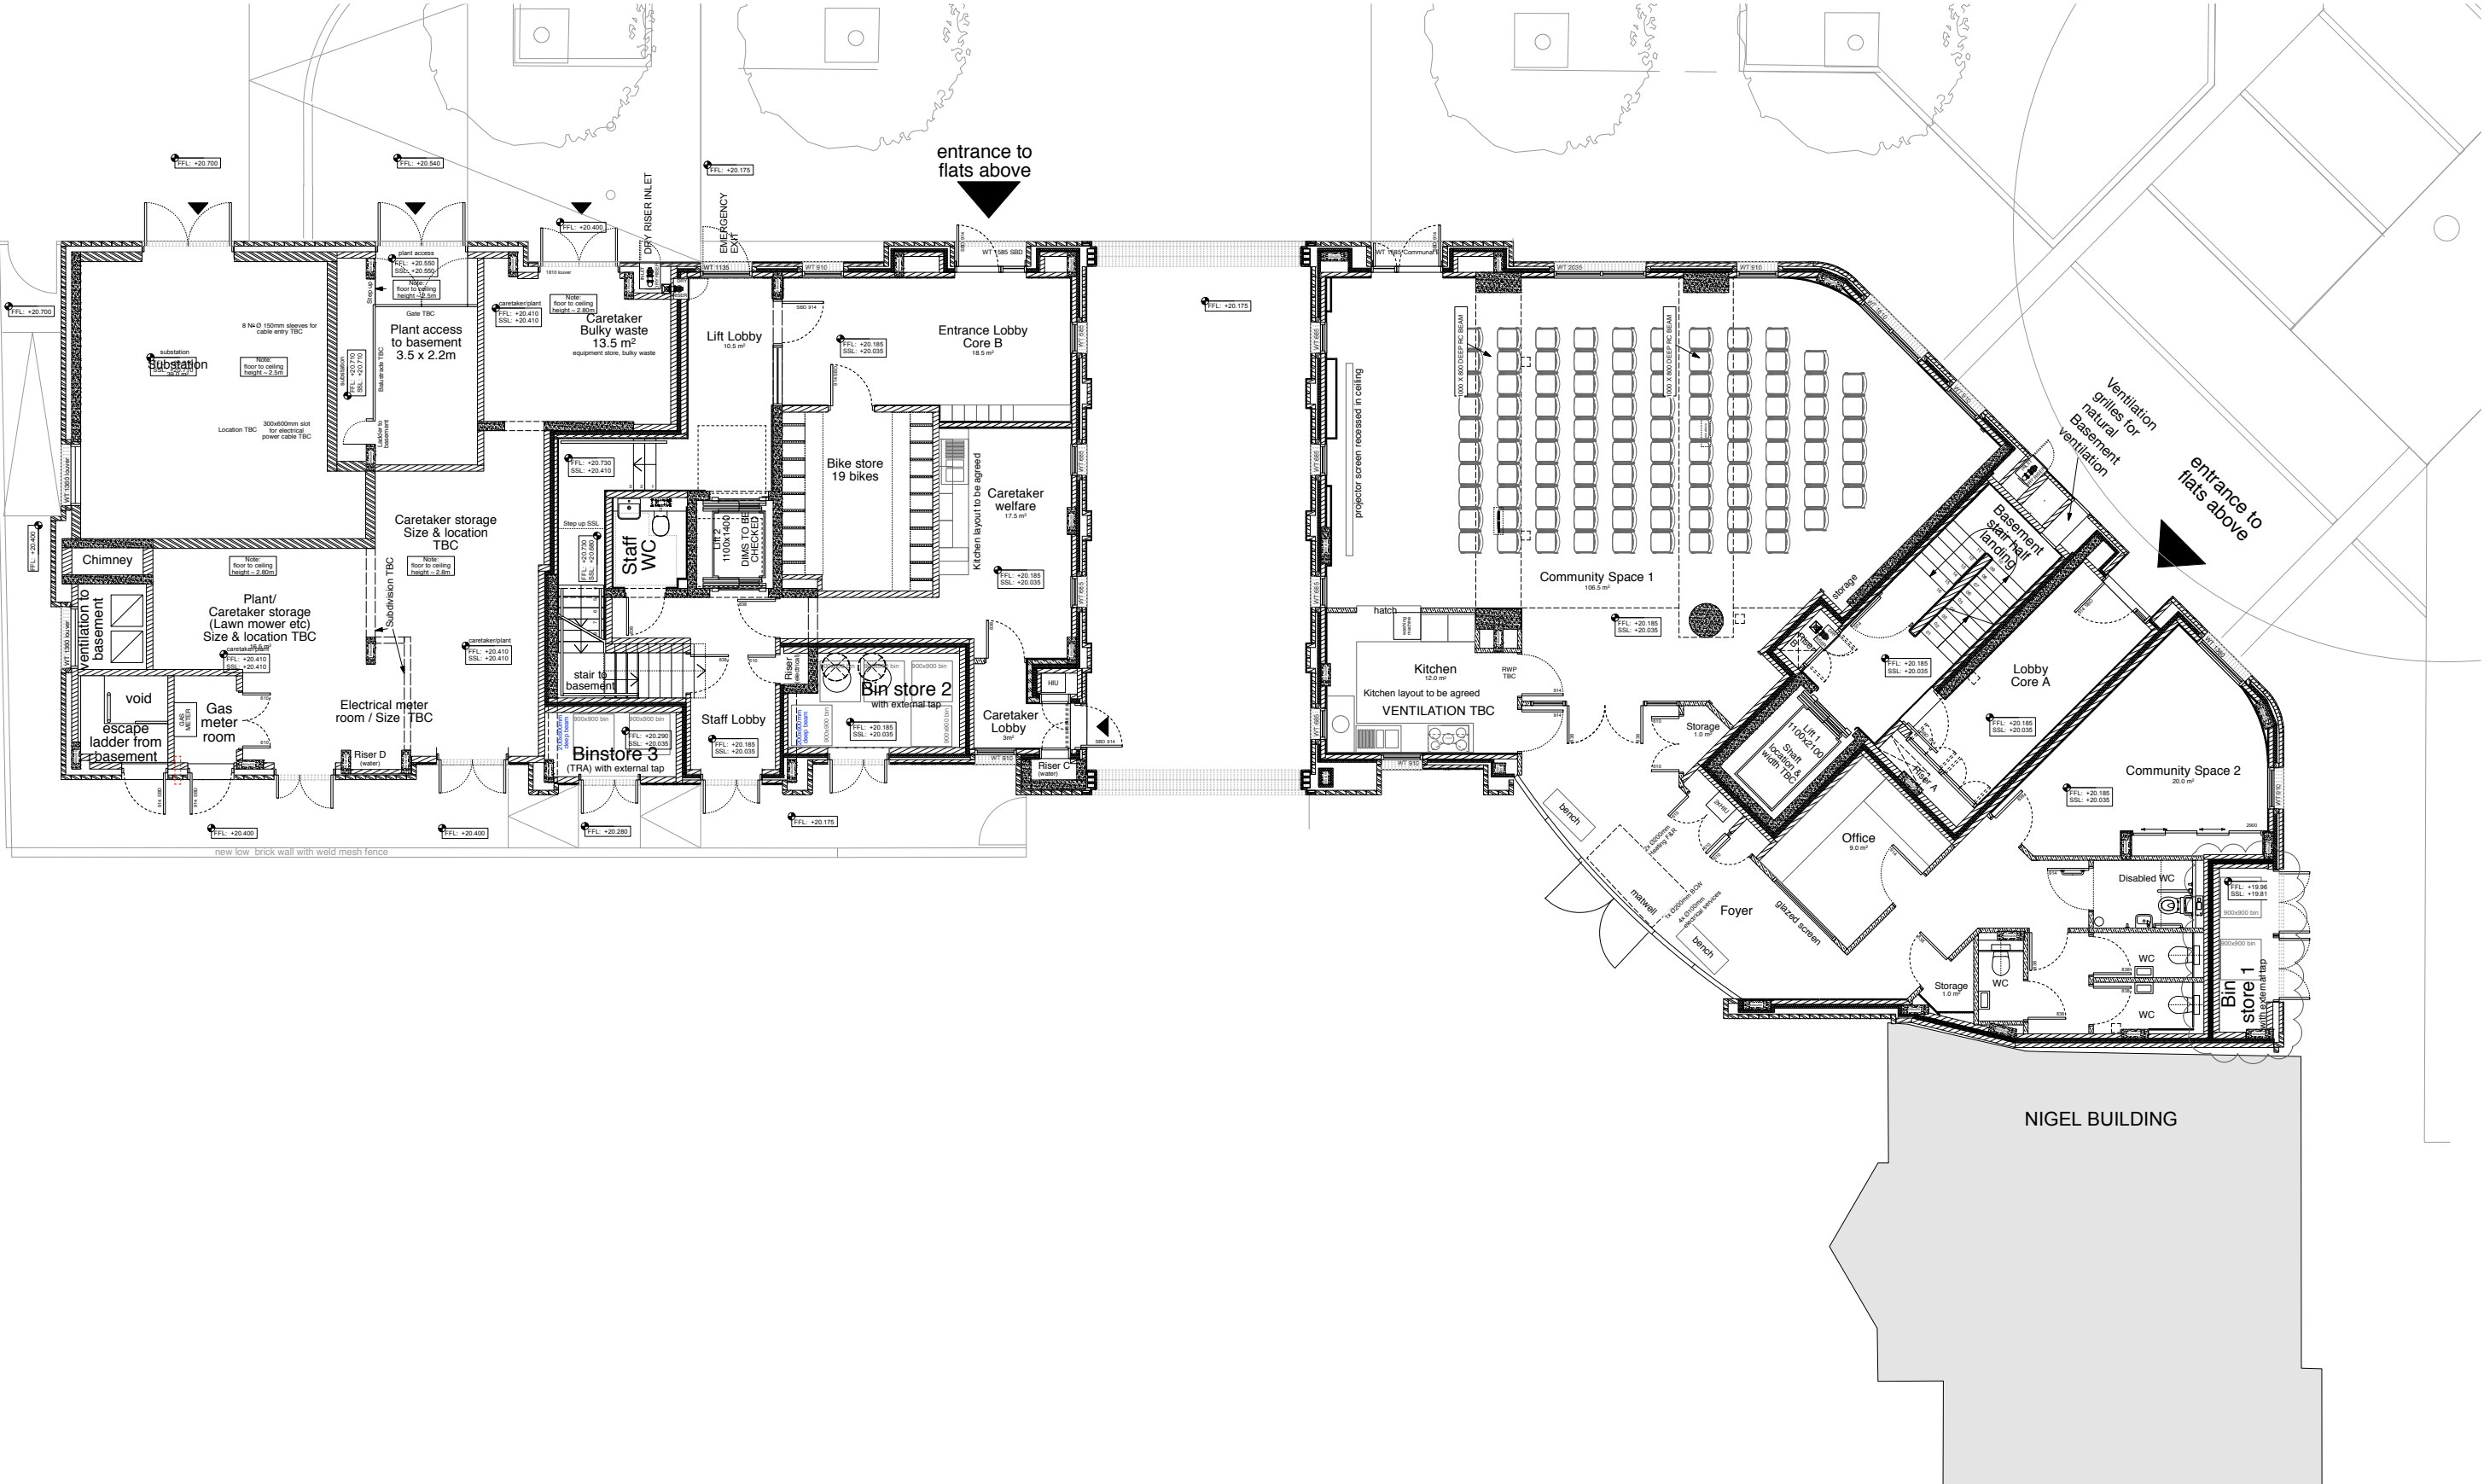

BLOCK 1 GROUND FLOOR

Plan Key

Notes:

- do not scale from this drawing
- survey indicative only
- proposals are subject to utilities surveys
- drawing to be read in conjunction with relevant consultant's information
- drawing to be read in conjunction with relevant specifications

14.09.15 **C** Relocation of north core bin store to Portpool Lane elevation; window positions to community hall revised; ground floor openings generally revised.

14.02.12 **B** Caretaker welfare relocated; southern communal lobby relocated (including entrance position and fenestration revisions); secondary basement access removed; fire escape doors added to TRA and southern stair.

13.02.25 **A** Locations of bulky waste store and caretaker welfare swapped

14.09.15

MAR 14

1:50@A0, 1:200@A4

BM

Bourne Estate South for Higgins Construction PLC

BLOCK 1

Ground Floor Plan

BE14

P220

C

Higgins

MatthewLloydArchitects LLP

1 The Hanger
Persimmon Works
28 Kingsford Road
London E2 8JD
T 020 7613 1934
email: mail@matthewlloyd.co.uk
www.matthewlloyd.co.uk

02014