
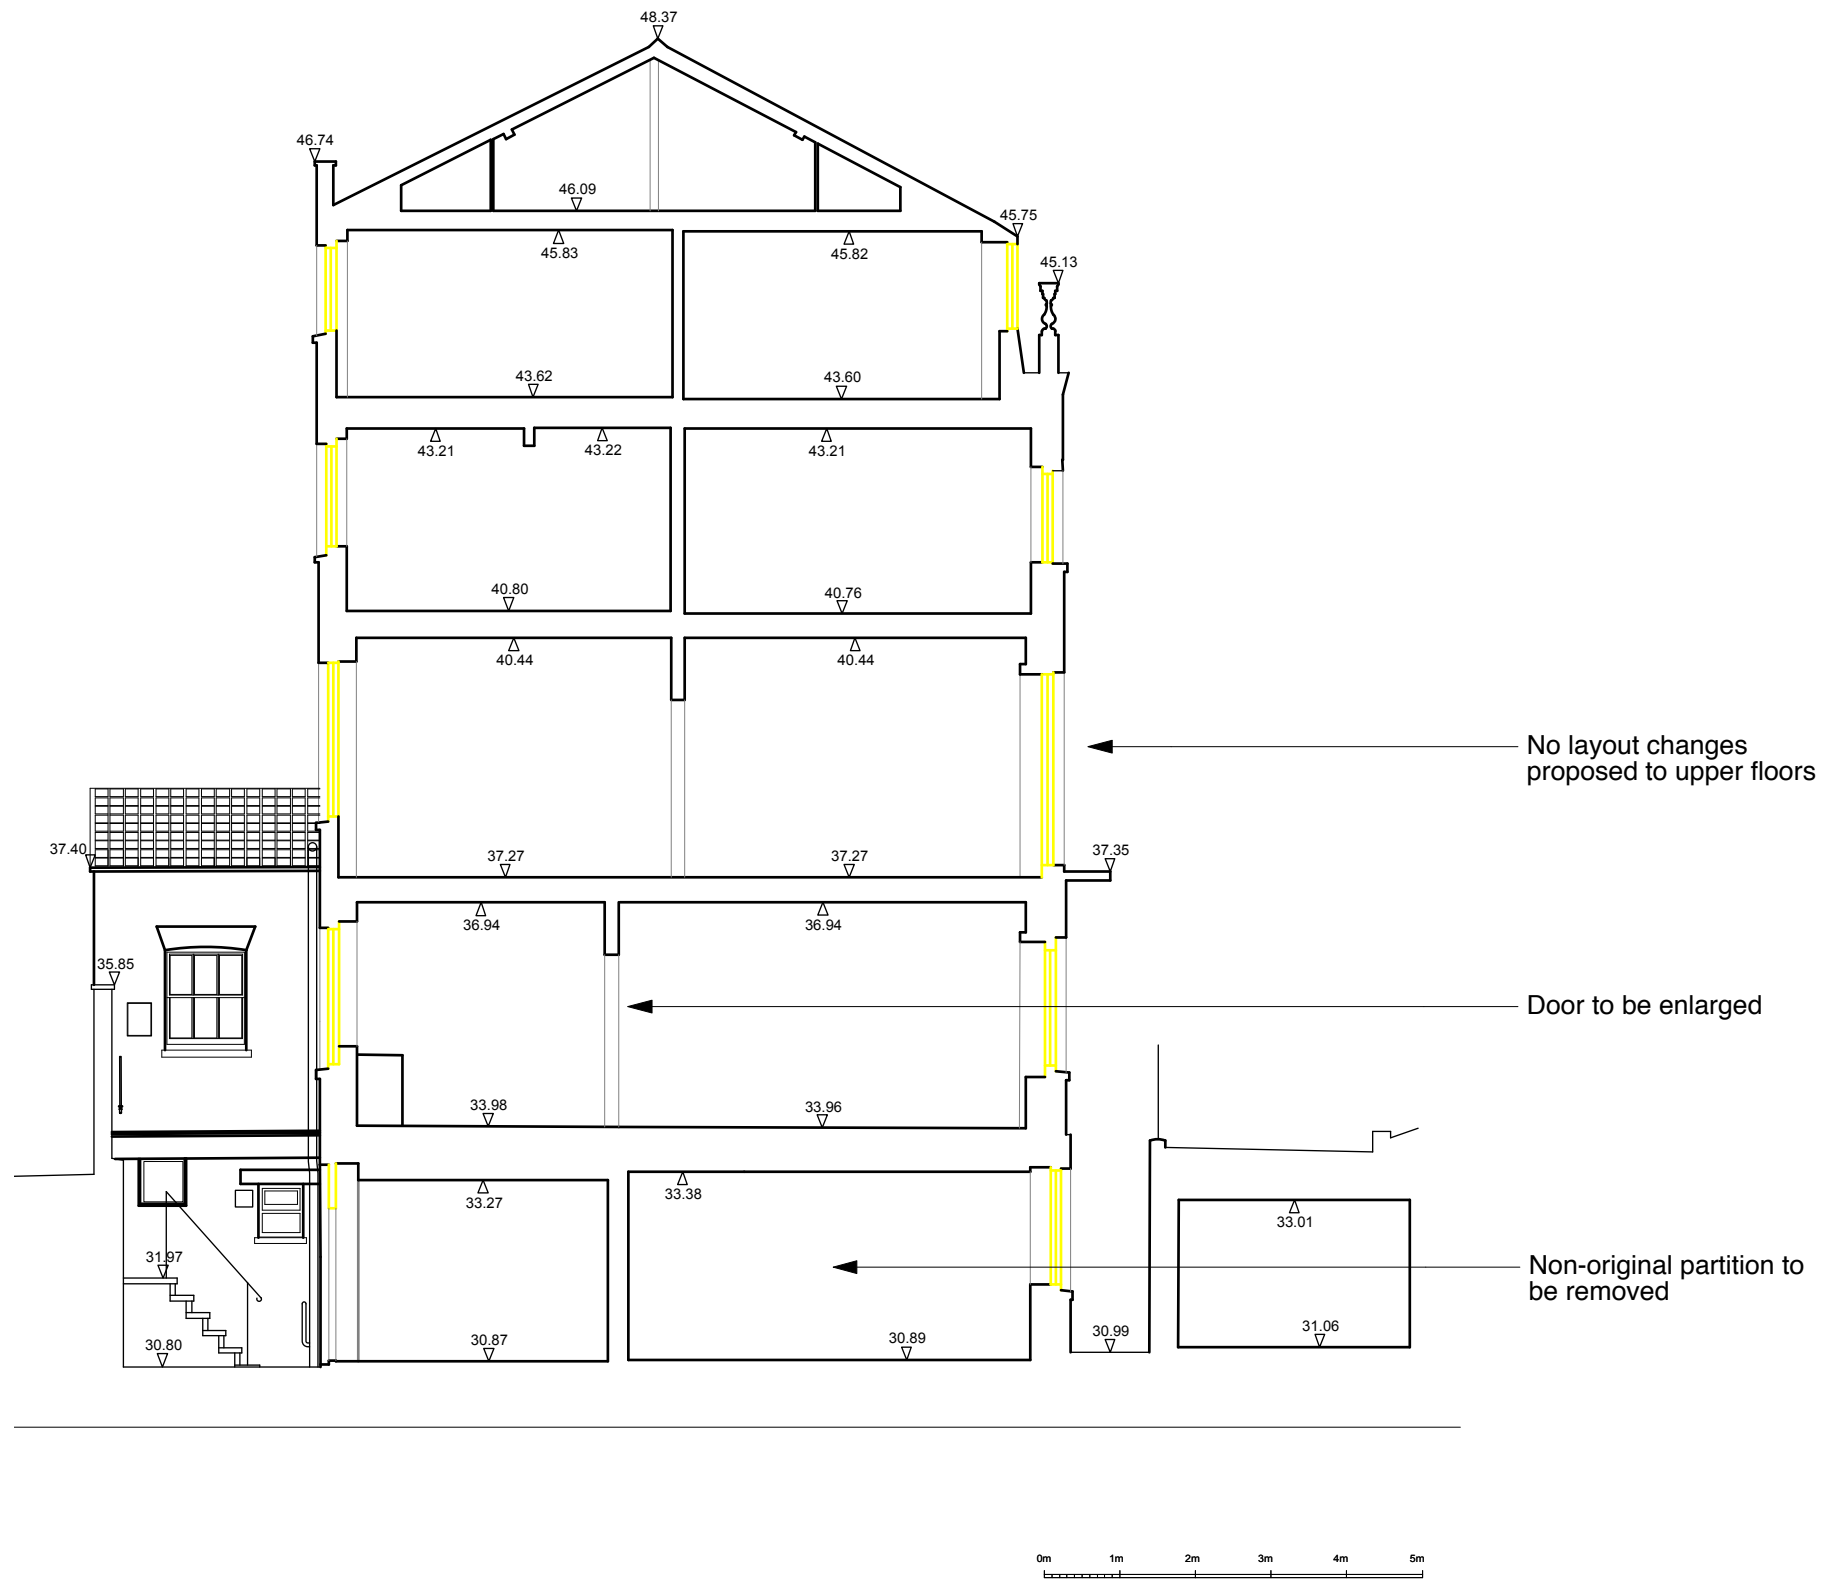


LISTED BUILDING CONSENT APPLICATION

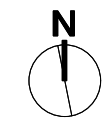

REVISIONS		
Rev.	Date	Comment

- NOTES**
1. THE DRAWING SHOW DESIGN INTENT ONLY. ALL DIMENSIONS TO BE CHECKED ON SITE PRIOR TO CONSTRUCTION OR PRODUCTION. CONSTRUCTION DETAILS TO BE CONFIRMED BY CONTRACTOR/MANUFACTURER BY SUBMITTING SHOP DRAWINGS FOR DESIGNER'S APPROVAL.
 2. DESIGN / DRAWING IS NOT TO BE SCALED FOR PRODUCTION AND CONSTRUCTION PURPOSES
 3. ALL DISCREPANCIES AND OMISSIONS ON SITE MUST BE REPORTED TO DESIGNER FOR THEIR COMMENTS OR APPROVAL PRIOR TO COMMENCING WORK.
 4. ALL ELECTRICAL, LIGHTING, HVAC AND PLUMBING ISSUES TO BE REFERRED TO ENGINEER'S DRAWINGS PRIOR TO COMMENCEMENT OF WORKS.
 5. THE DESIGNS ARE SUBJECT TO APPROVAL BY STATUTORY AUTHORITIES AND ANY NECESSARY ALTERATIONS SHOULD BE MADE IF REQUIRED TO COMPLY WITH STATUTORY REQUIREMENTS.
 6. ALL DESIGN CONCEPTS AND DRAWINGS ARE THE PROPERTY OF BRID CARR ARCHITECTURE LLP AND ARE COVERED BY COPYRIGHT. NO REPRODUCTIONS, ADAPTATIONS AND/OR COPIES MAY BE MADE WITHOUT WRITTEN PERMISSION BY BRID CARR ARCHITECTURE LLP.

Status
LISTED BUILDING CONSENT APPLICATION

Project
8 CHESTER PLACE, NW1 4NB

Drawing Name
PROPOSED SECTION A-A

Date 04.06.2014 Scale 1:100@A3

Project No. CHE01

Drawing No. 210 00 Rev.

Drawn By CW Checked By BC

Brid Carr Architecture LLP 6 Holland Street, London W8 4LT

