


37

SITE LAYOUT
SCALE 1:100

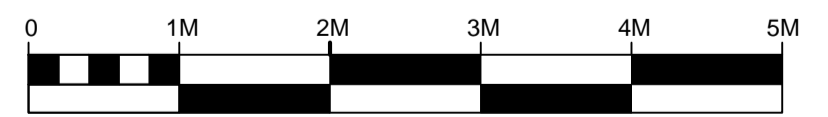

GENERAL NOTES:
1. Scott & Twine Architects shall be notified in writing of any discrepancies.

KEY:

Rev	Date	Description	By

Client
**WITANHURST CONSTRUCTION
MANAGEMENT LIMITED**

scott & twine
ARCHITECTS & INTERIOR DESIGNERS
The Old Power Station Mortlake High Street
London SW14 8SN
T +44 (0) 20 7873 2272
www.scott-twine.co.uk

Issue
PLANNING
Preliminary / Planning / LBC / Tender / Construction / As Built

Project
**WOODLANDS SUMMER HOUSE
36a HIGHGATE WEST HILL**

Title
**WOODLANDS SUMMER HOUSE
PLAN AS EXISTING**

Date 09/10/2013	Scale 1:100 @ A1
Drawn By OP	Checked By ST
Drawing Number 2228-08/00/01	Revision -