



DOUBLE LEAF TIMBER GATE - Elevation, 1:25

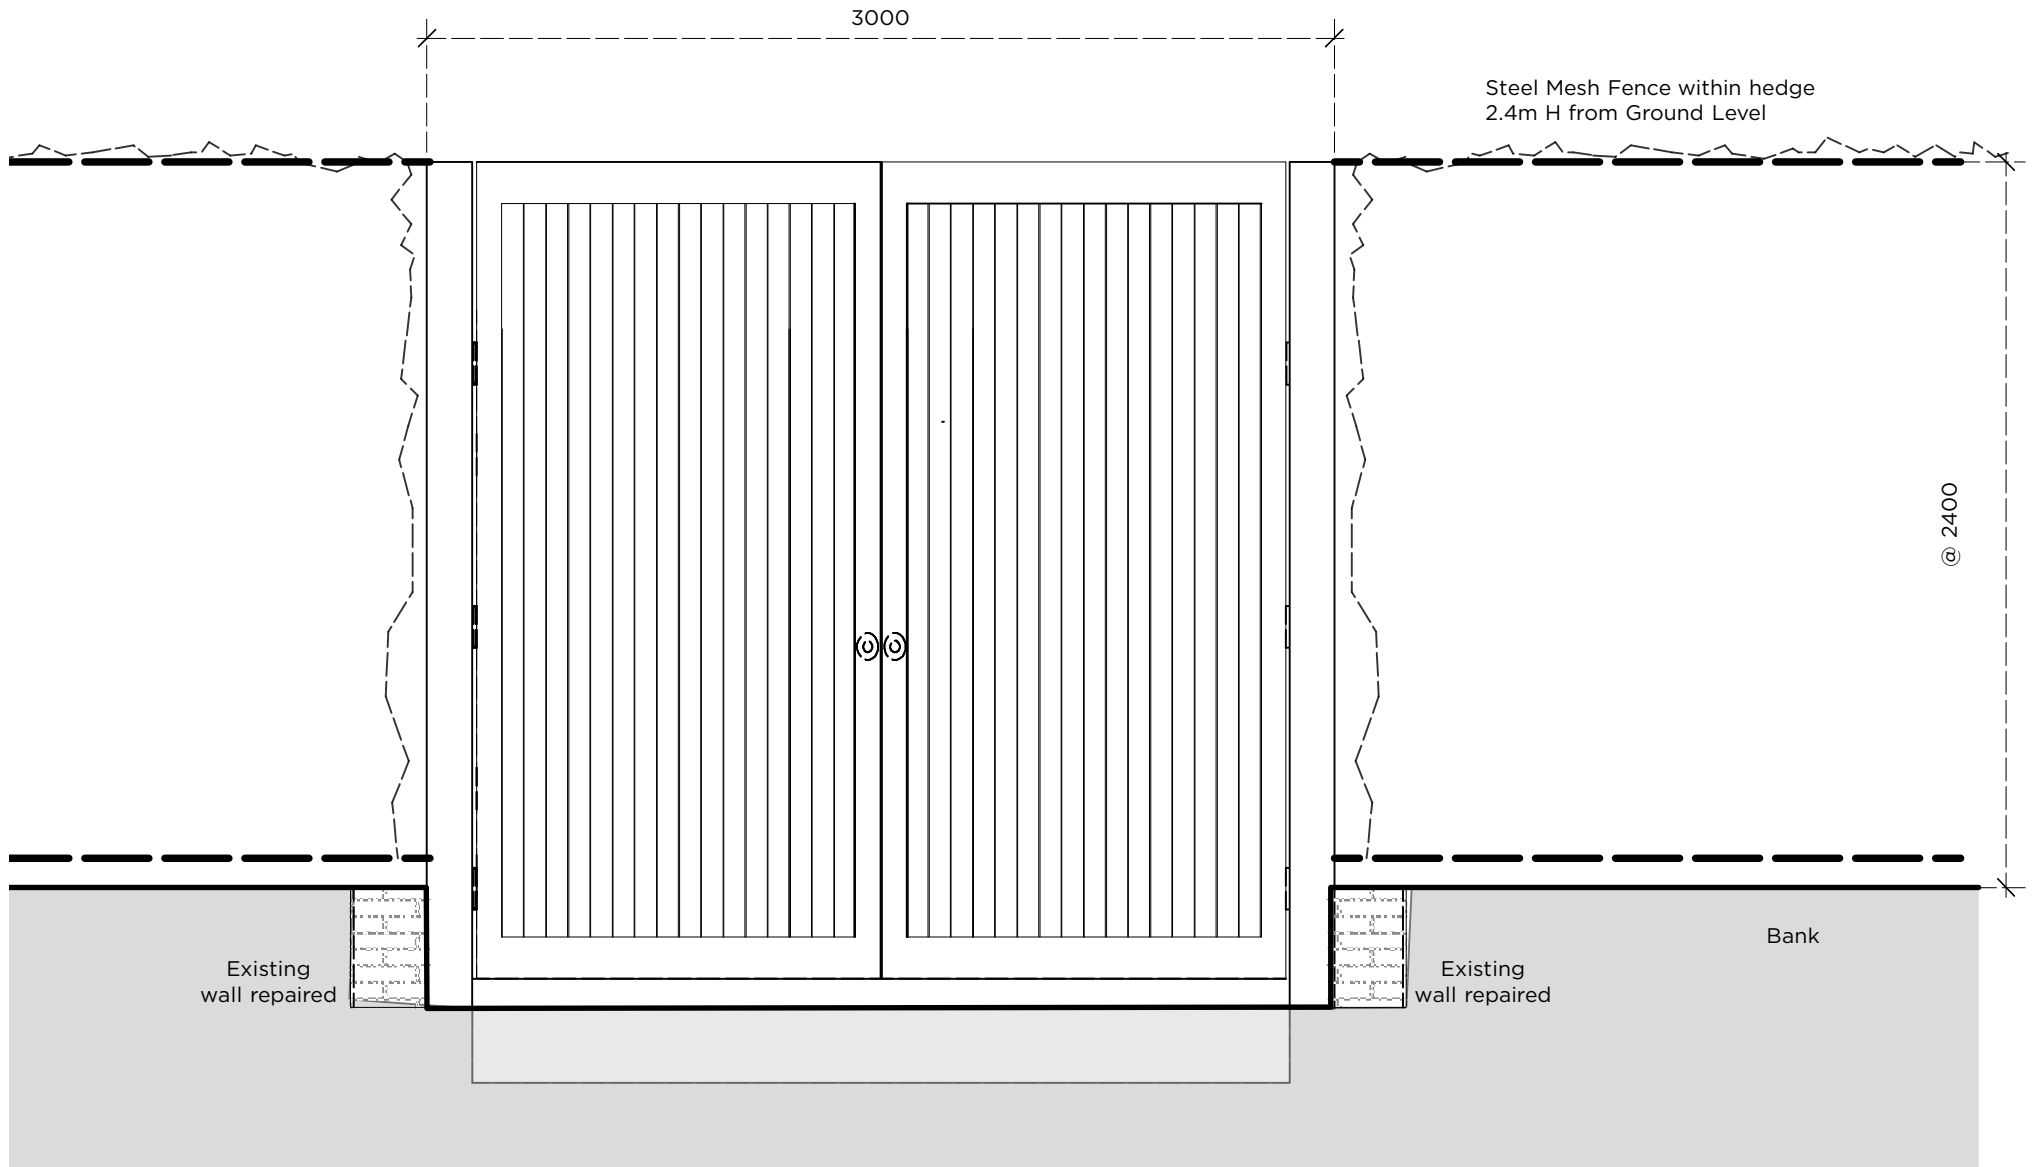

Section CC', 1:25

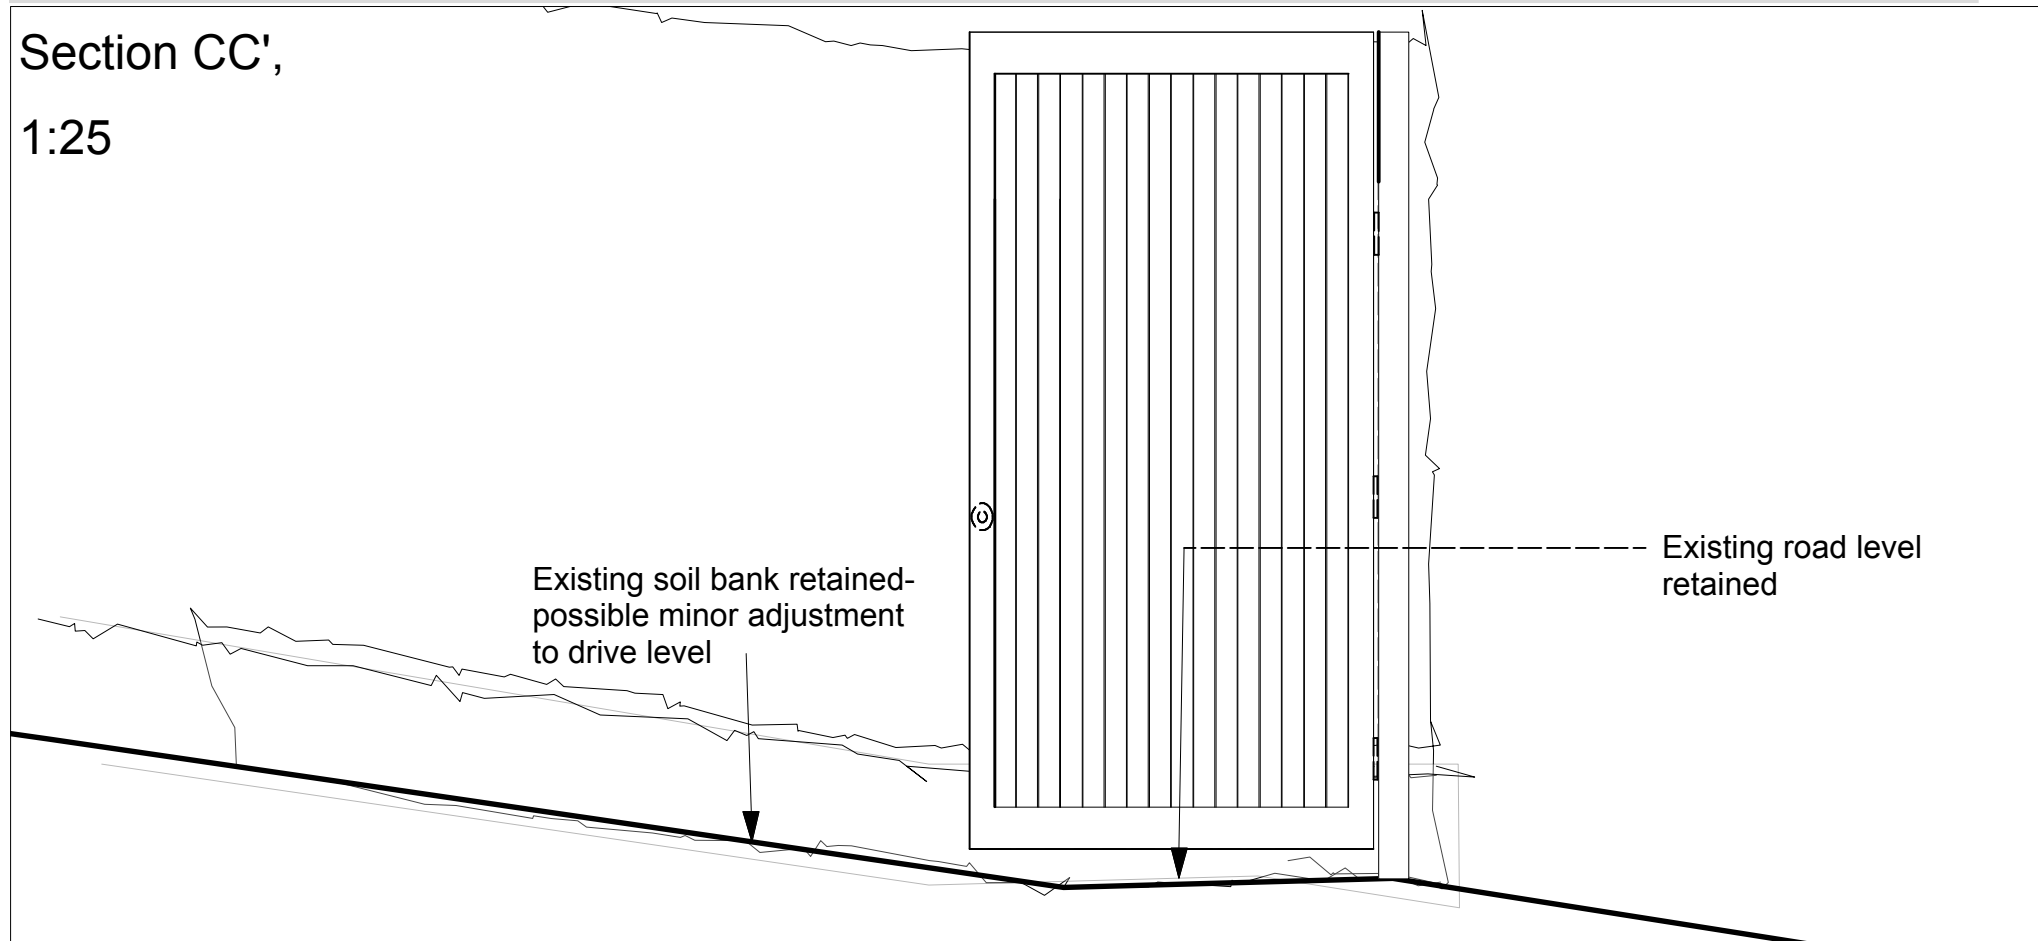

000	00.00.00	00	<p>General notes:</p> <ol style="list-style-type: none"> 1. This drawing is to be read in conjunction with other C&M landscape drawings and specifications. 2. Any discrepancies between sources of information should be immediately notified to the Landscape Architect for clarification. 3. Do not scale off this drawing. 4. All dimensions in mm unless otherwise stated.
REVISION	A	Boundary Adjustments	18/12/13 at

TITLE	TPO WOODLAND GATE PROPOSALS	PROJECT H	EXTERNAL WORKS
ISSUE	36A HIGHGATE WEST HILL	As shown@A3	601-P-1203 -A
	FOR >>> Planning	12.12.2013	
		JW / AT	