


HISTORIC PLAQUE - DETAIL



STREET ELEVATION A(1) TO PILGRIMS LANE

datum 78.00m above AOD

existing (clay) chimney pots and ornamental ridge tiles retained where existing, or replaced to match  
 existing figurehead & heritage plaque retained

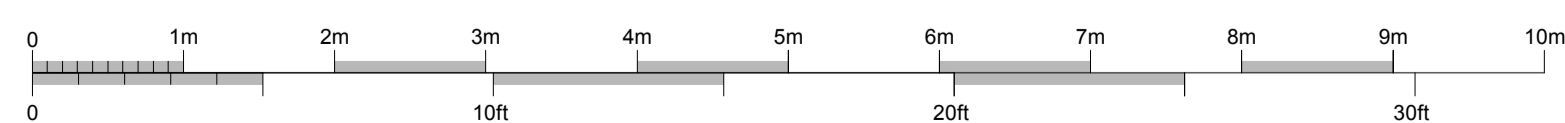

A1-size drawing  
1:50