



THIS DRAWING AND CAD DATA THEREIN IS PROTECTED BY COPYRIGHT AND MUST NOT BE COPIED OR REPRODUCED WITHOUT THE WRITTEN CONSENT OF DLG ARCHITECTS ©

NO DIMENSIONS ARE TO BE SCALED FROM THIS DRAWING. USE FIGURED DIMENSIONS ONLY. ALL DIMENSIONS AND SIZES ARE TO BE CHECKED ON SITE AND ANY DISCREPANCIES REPORTED TO THE ARCHITECT PRIOR TO INITIATION OF ANY WORKS.

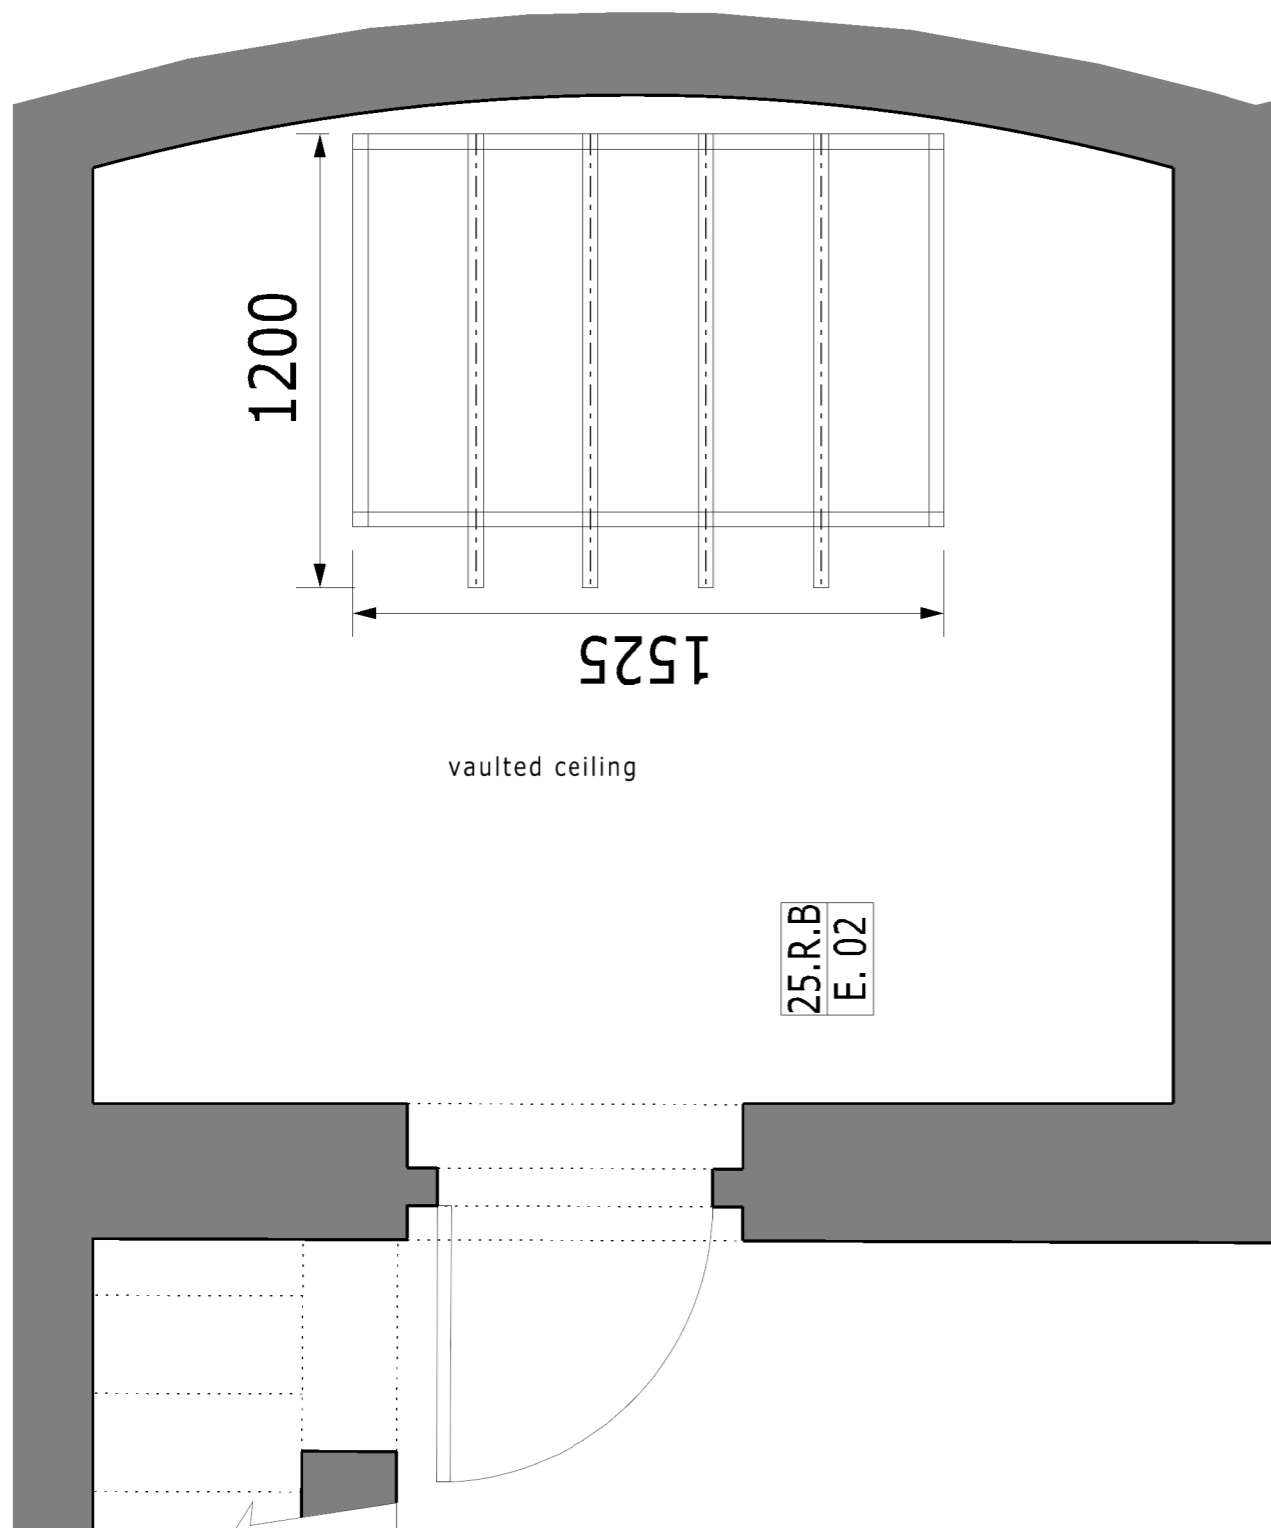

Plan of Vault 25.R.B E02 showing Semi Vertical Fixed Bike racks by Bike Dock Solutions with space for 4 bikes
www.bikedocksolutions.com

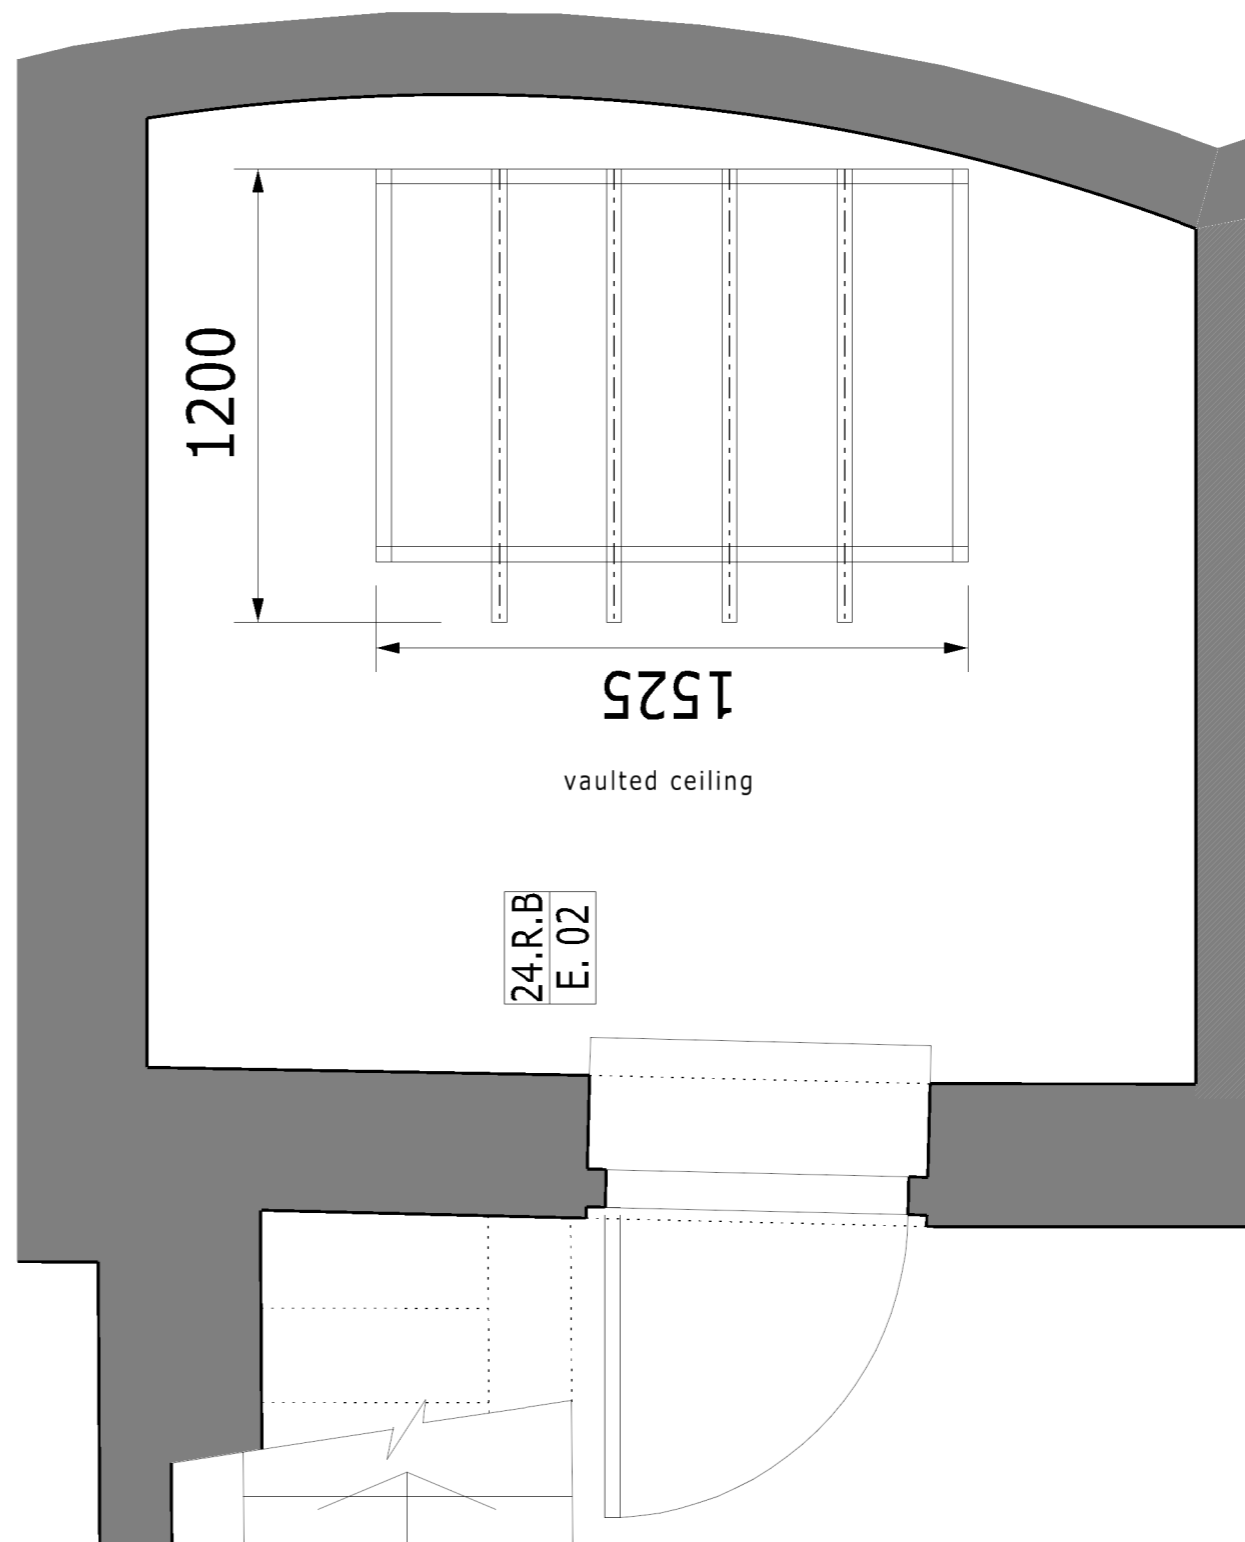

Plan of Vault 24.R.B E02 showing Semi Vertical Fixed Bike racks by Bike Dock Solutions with space for 4 bikes
www.bikedocksolutions.com

- Issued for planning HR 23.10.14

Job Name
The Bedford Estates
24-25 Bloomsbury Square

Drawing Title
Fixtures
Bicycle Racks in Basement Vaults
Plan

Status

Date 20.10.14 Sheet By HR Scale @ Size 1:20@A3

Job Number 3686 Code (72) Drawing Number 015 Rev -

DLG Architects LLP
128 Southwark Street
London SE1 0SW

t +44(0)20 7620 1236
f +44(0)20 7928 4416
london@dlgarchitects.com

dlgarchitects.com