

EXISTING EQUIPMENT

CABINET DETAILS:
 INTERNAL ROOM WITH 3900L & STACKED FLEXI EQUIPMENT
 DIMENSIONS: 4300x2400
 METER CABINET AT GROUND LEVEL
 DIMENSIONS: 790x385x1300 HIGH
 MATERIAL: STEEL
 COLOUR: GREY

ANTENNAS FACE FIXED TO EXISTING PARAPET AT ROOF LEVEL.



PROPOSED EQUIPMENT

EXISTING GSM/UMTS ANTENNAS TO BE RETAINED. PROPOSED 6-PORT MULTIBAND ANTENNAS TO BE FACE MOUNTED/POLE MOUNTED TO BUILDING BELOW EXISTING ANTENNAS. (ANTENNAS TO BE PAINTED TO MATCH COLOUR OF BUILDING).

NEW RRH'S & BOB TO BE INSTALLED ON NEW UNSTRUCTURED FRAME FIXED TO WALL ADJACENT TO CABLE TRAY ON LOWER ROOF LEVEL. NEW CABLES TO FOLLOW ROUTE OF EXISTING CABLE MANAGEMENT FROM INTERNAL ROOM TO ANTENNA VIA NEW EQUIPMENT (CABLES TO BE PAINTED TO MATCH COLOUR OF BUILDING)

BOB'S TO BE FITTED ON NEW VERTICAL CABLE LADDER WITHIN INTERNAL EQUIPMENT ROOM.

3x6 NEW 2600 MHAS TO BE INSTALLED ON EXISTING CABLE TRAY ADJACENT TO ANTENNAS.

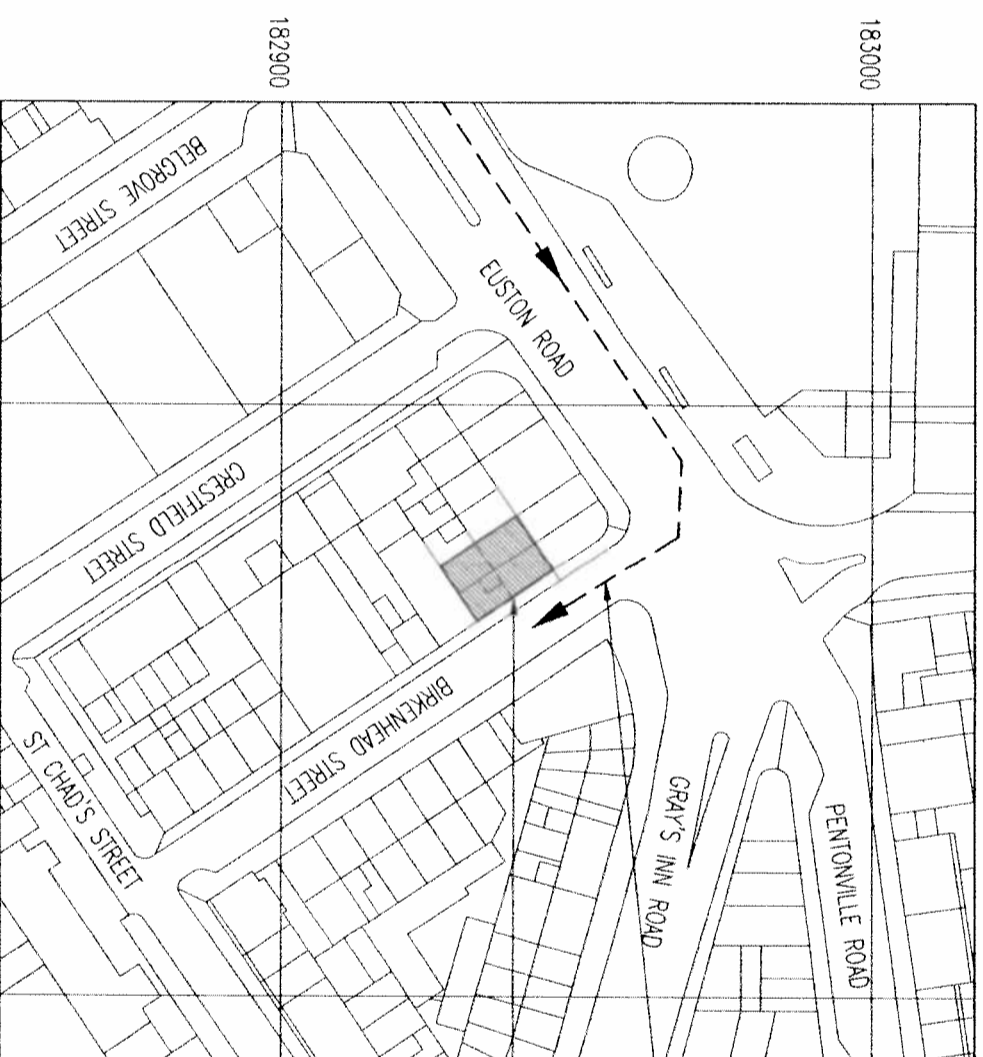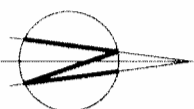

LOCATION PLAN

SCALE 1:1250
 NGR E 530328
 NGR N 182934
 REPRODUCED FROM ORDNANCE SURVEY PROMAP DATA@ CROWN COPYRIGHT 2014
 LICENCE NUMBER 100020449

EXCLUSION ZONES CONFORM TO THE ICNIRP REFERENCE LEVEL FOR LIMITED EXPOSURE TO MEMBERS OF THE GENERAL PUBLIC

NOTE:
 3U SPACE AVAILABLE FOR TX ANTENNA UPGRADE

10mm
 50mm
 100mm

A3

No.	Revision	Date	By	chkd
A	PLANNING ISSUE	22.09.14	JPR	PS

everything everywhere
 Three.co.uk

Hatfield Business Park
 Hatfield
 Hertfordshire
 AL10 9BW
 Tel: 01707 315000
 Fax: 01707 319001

WHP Wilkinson Helsby
 Unit 17B, Astley Way Industrial Estate
 Astley Lane, Swillington, Leeds
 LS28 8XT
 Tel: 0113 3023550 Fax: 0113 2878834
 e-mail: info@wilkinson-helsby.co.uk

Site Name & Address:
 No 1 EUSTON ROAD
 EUSTON ROAD
 LONDON, NW1 2SA

Title:
 PROPOSED TELECOMMUNICATIONS
 ROOFTOP UPGRADE
 SITE LOCATION

Purpose of Issue:
 PLANNING

Drawing No:
 50050 - 01

Cell No:	50050	Site No:	928883
Issue:	A	Scale:	AS STATED
Dwn:	JPR	Date:	18.09.14
App:	PS	Date:	22.09.14