




3 Part Elevation
1:20@A1

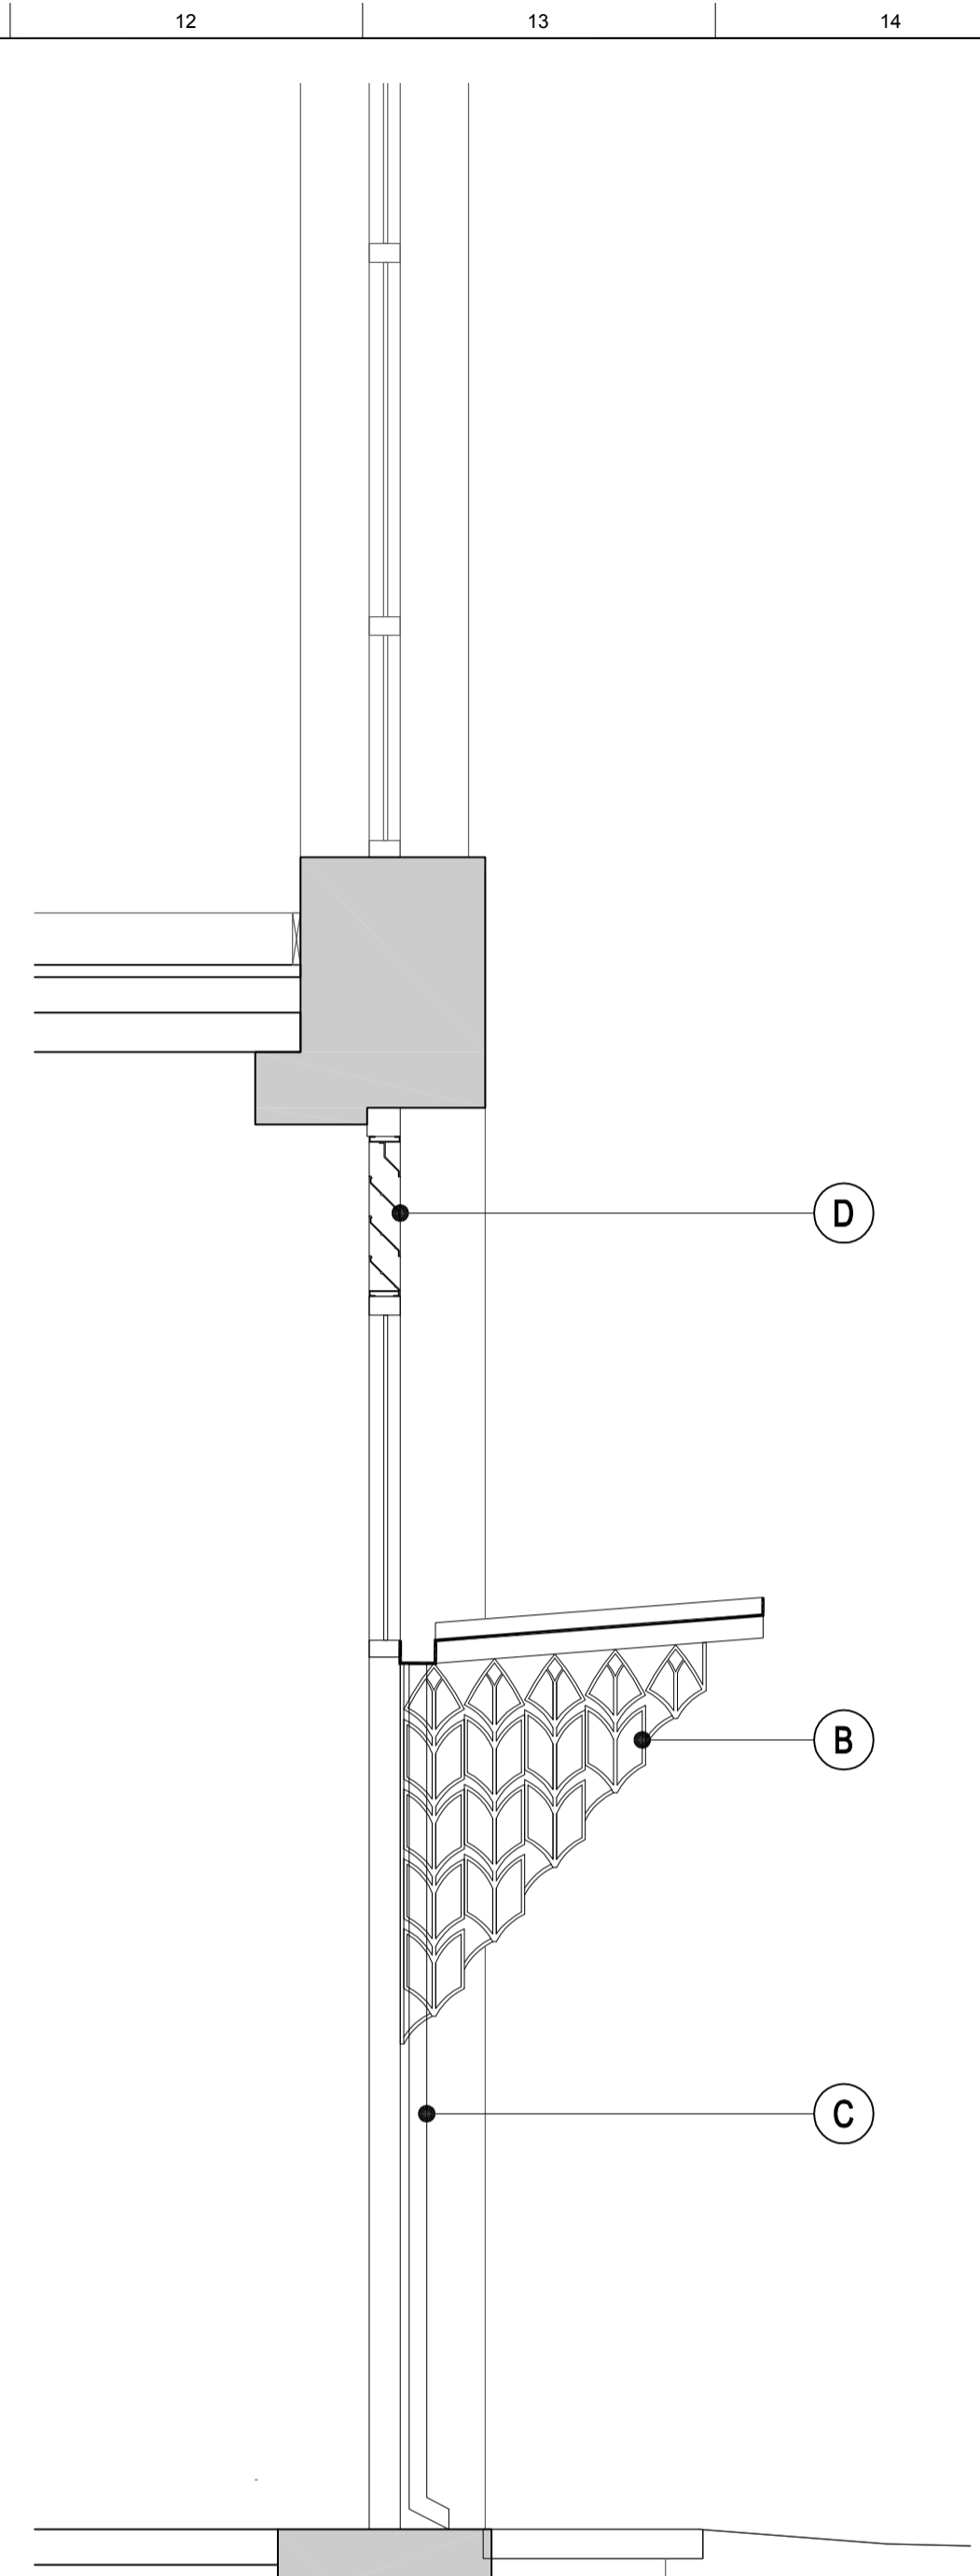

4 Section Through New Door
1:20@A1

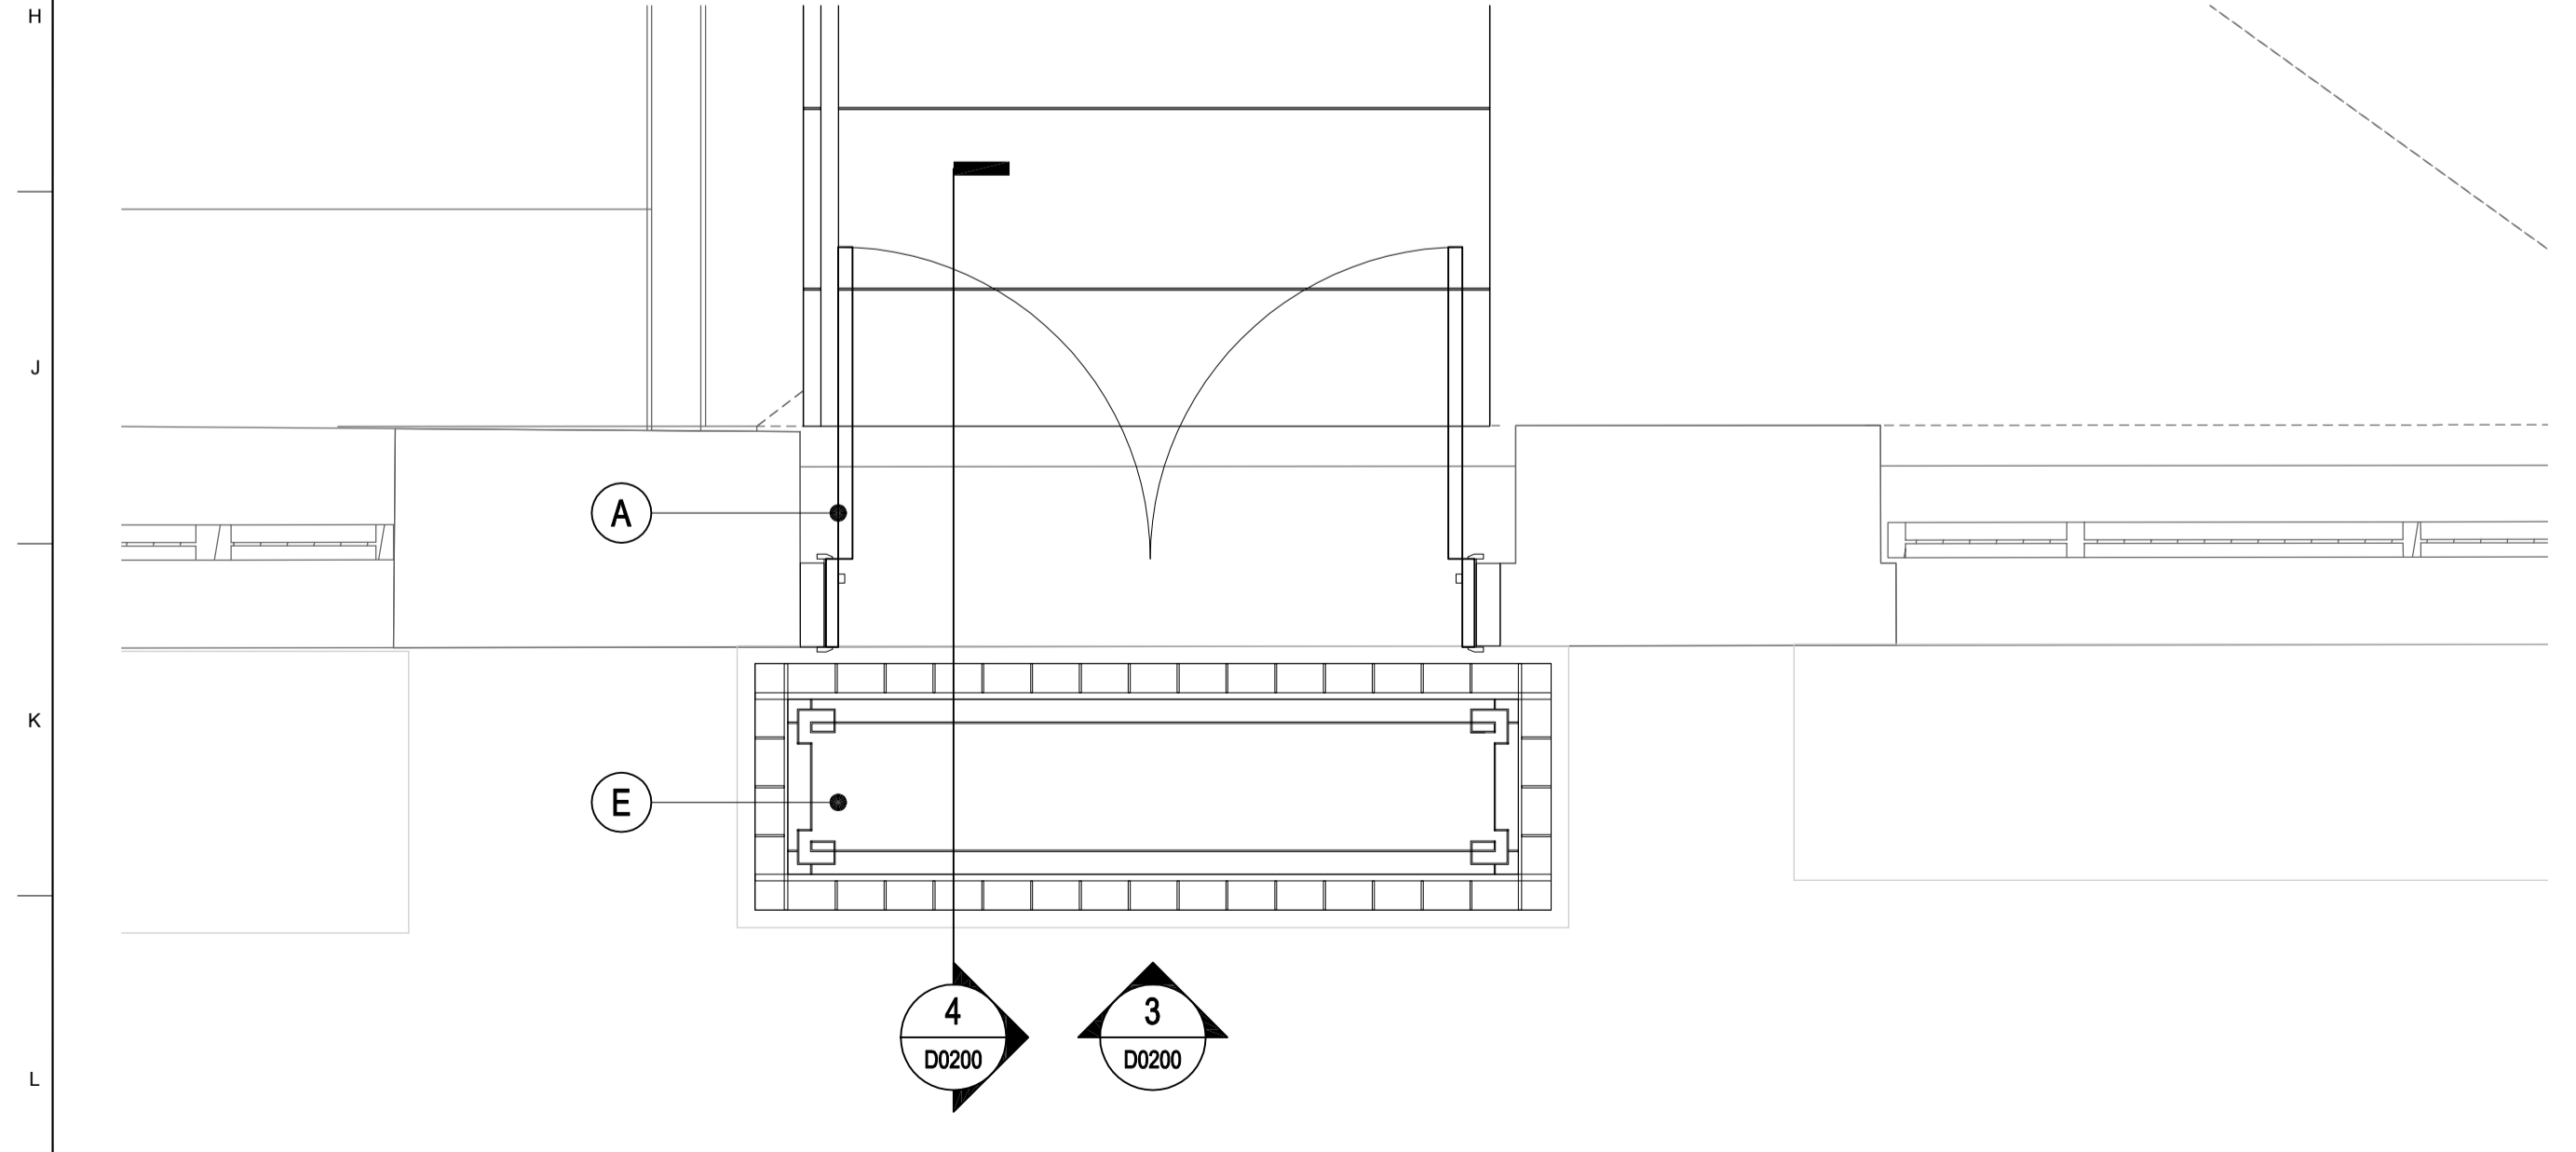

1 Ground Level Part Plan
1:20@A1

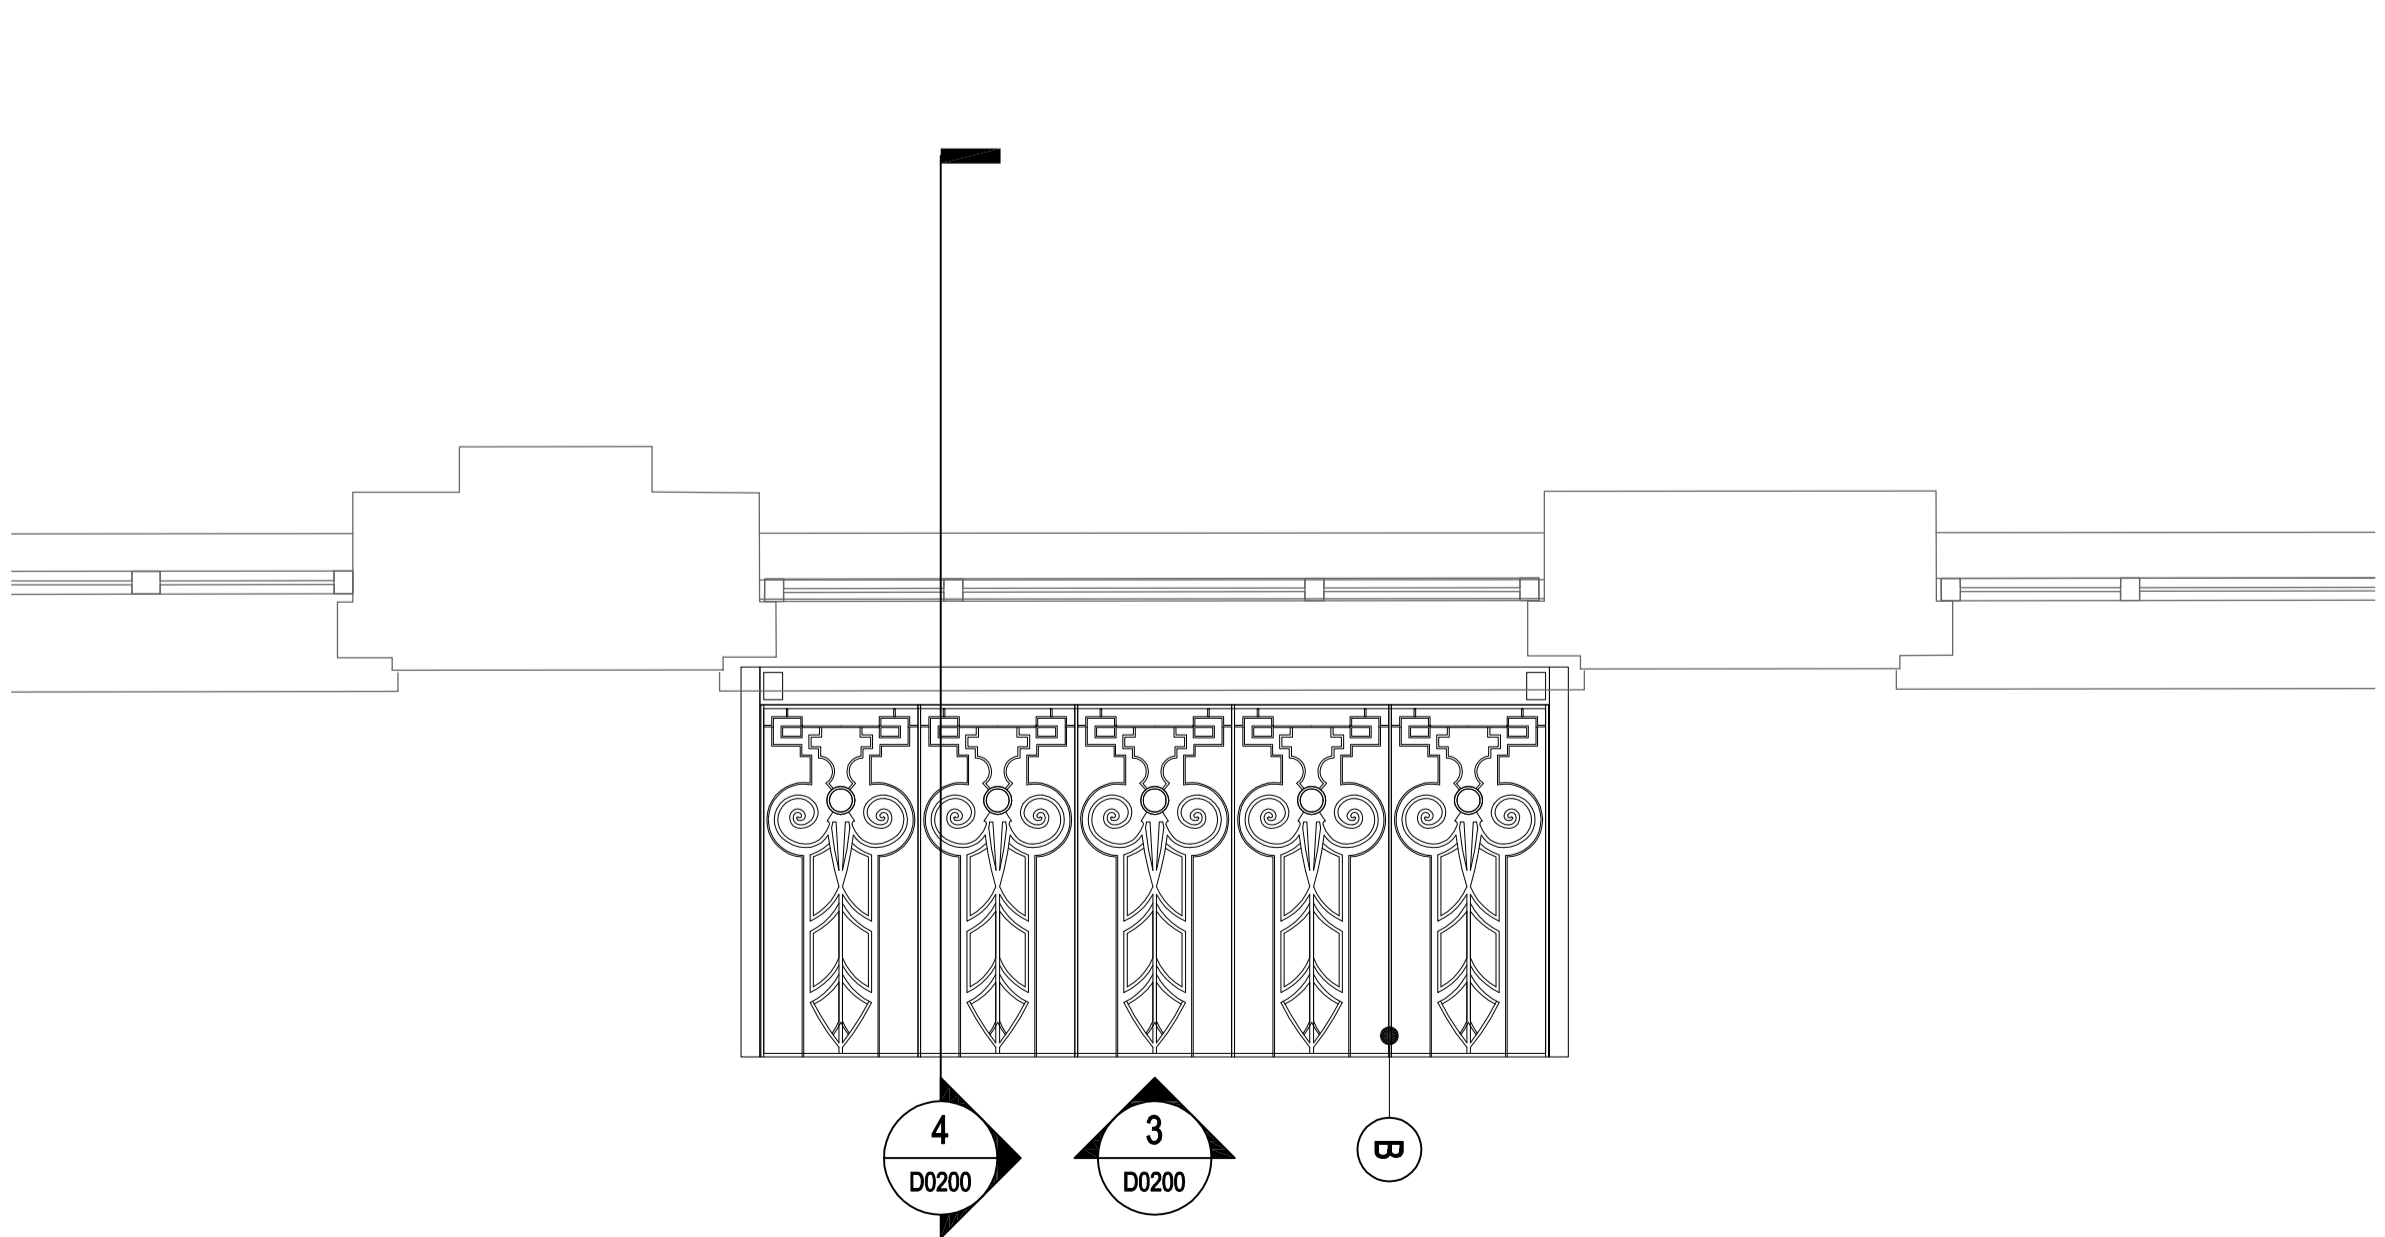

2 Level 1 Part Plan
1:20@A1

CLIENT

STRUCTURAL ENGINEER

SERVICES ENGINEER

CONSULTANT

KEY PLAN

NOTES:

THIS DRAWING IS PROTECTED BY COPYRIGHT.

ALL AREAS HAVE BEEN MEASURED FROM CURRENT DRAWINGS. THEY MAY VARY BECAUSE OF (EG) SURVEY, DESIGN DEVELOPMENT, CONSTRUCTION TOLERANCES, STATUTORY REQUIREMENTS OR RE-DEFINITION OF THE AREAS TO BE MEASURED.

MATERIAL KEY:

- (A) NEW EXTERNAL GRADE TIMBER DOOR WITH PPC DECORATIVE STEELWORK AND GLASS VISION PANEL FINISHED TO MATCH EXISTING MAIN ENTRANCE DOOR.
- (B) NEW PPC STEELWORK AND CLEAR GLASS ENTRANCE CANOPY. FINISH TO MATCH MAIN ENTRANCE DOOR DECORATIVE METALWORK.
- (C) NEW PPC STEEL RAINWATER PIPE AND GUTTER. FINISH TO MATCH DOOR DECORATIVE STEELWORK.
- (D) NEW PPC LOUVRES TO MATCH EXISTING LOUVRES.
- (E) NEW SMOKE VENT WITH DECORATIVE FRAME TO REPLACE EXISTING.

No.	Date	Comment	Drawn	CHKD
Issue Status				
PLANNING				
tp bennett				
architecture interiors planning				
<small>One America Street London SE1 0NE UK +44 (0) 20 7206 2000 www.tpbenett.com</small>				
Project				
Mishcon de Reya Africa House				
Drawing Title				
Enlarged plans and elevations Proposed				
Drawn	Date	Scale @ A1	Alt. Ref.	
hd	29.09.14	1:100	-	
tp bennett Project No.	Drawing Number	Rev		
R7046	D 0200	P1		