




Boscaille Road No. 8

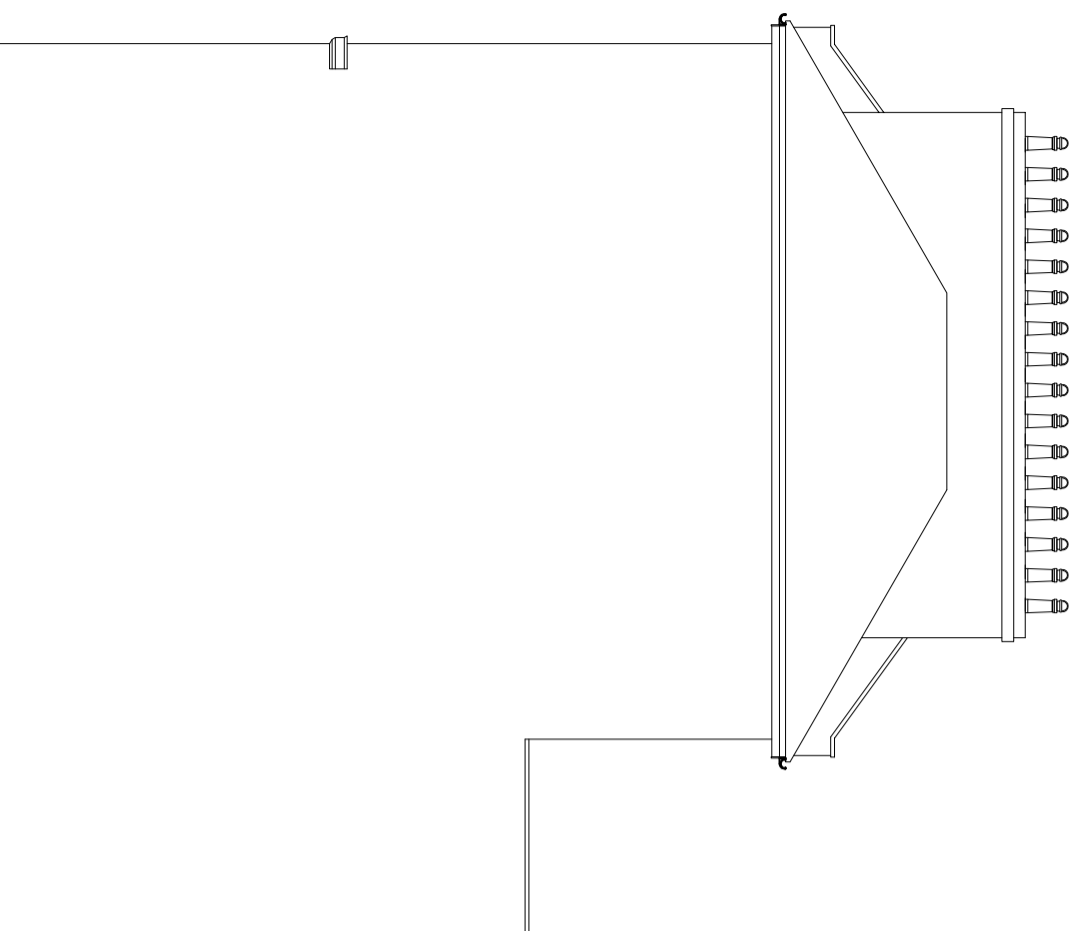

No. 2

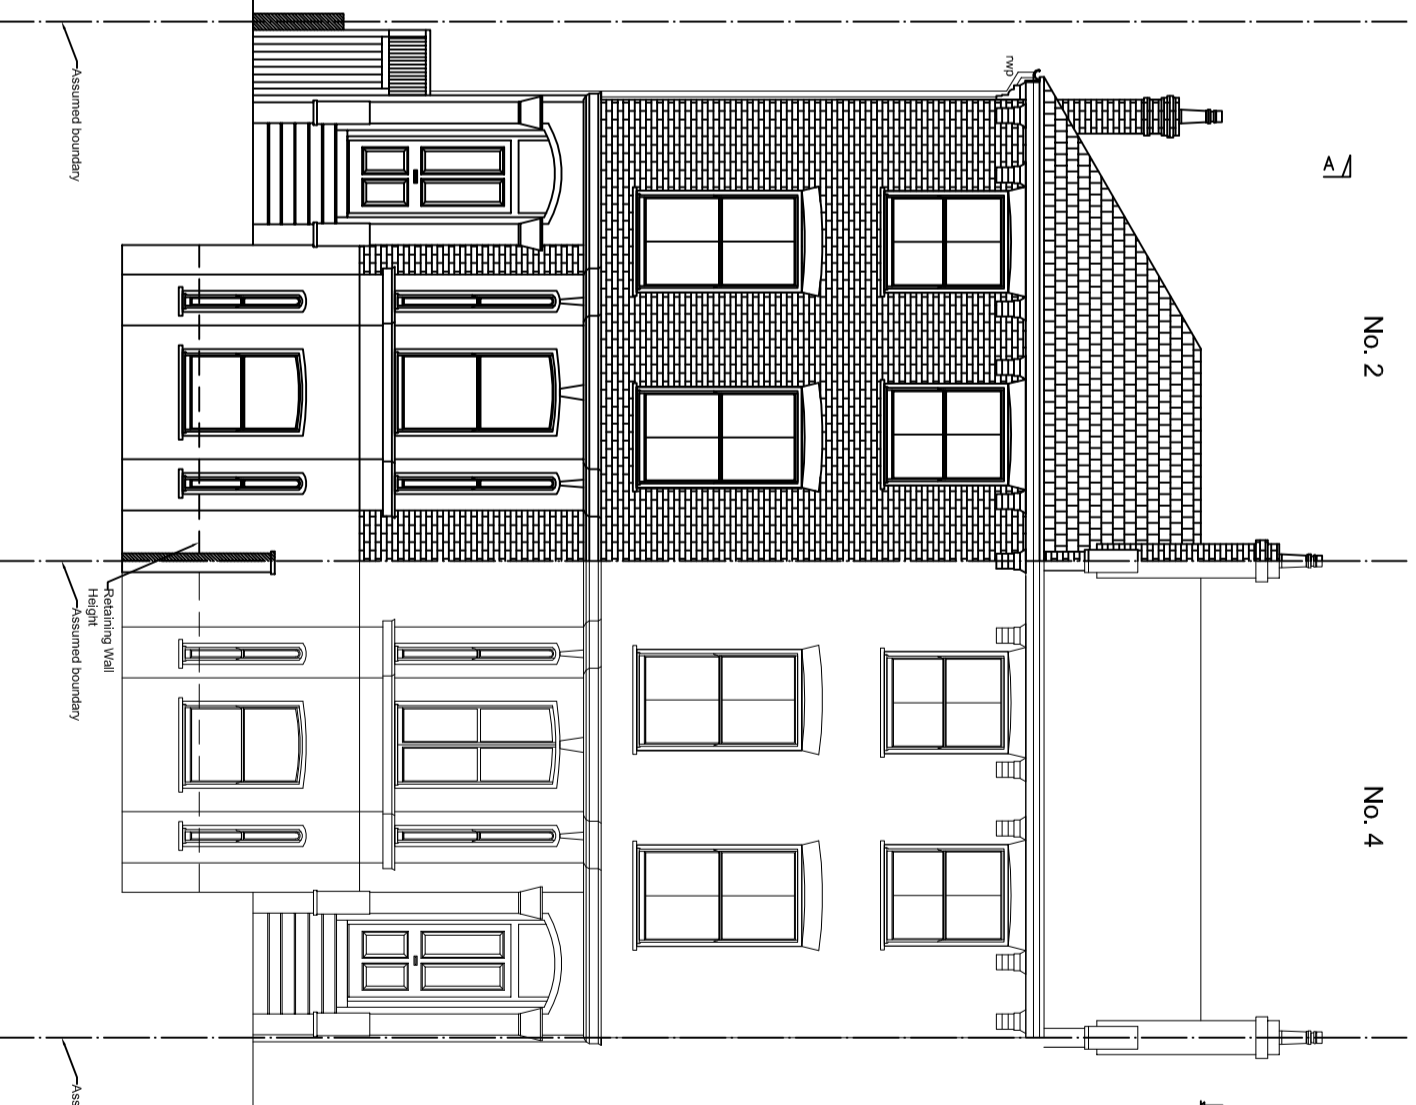

No. 6

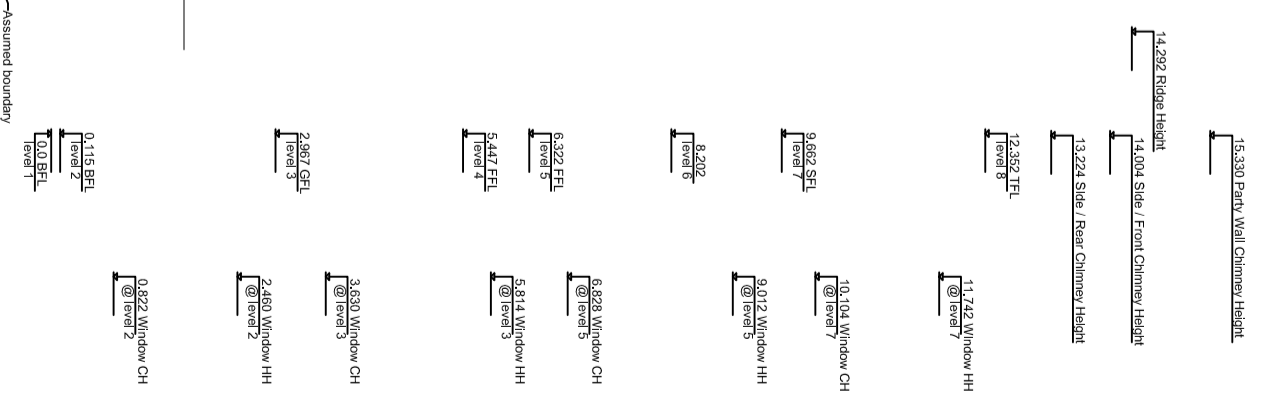

EXISTING FRONT ELEVATION


No. 6



No. 4

N

Boscaille Road No. 8

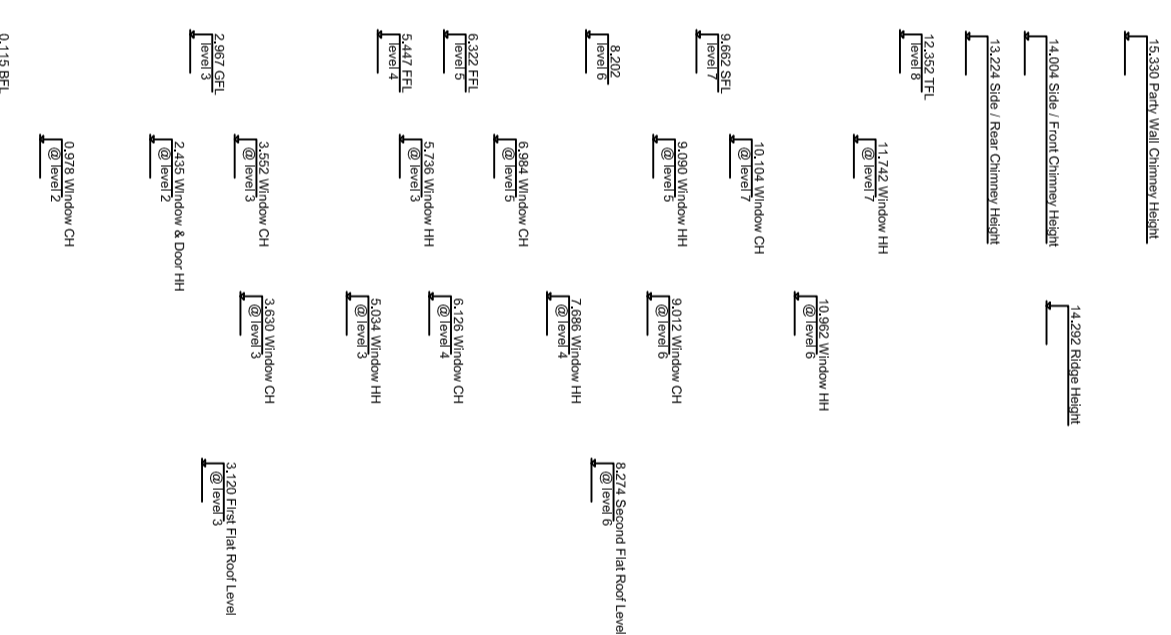

EXISTING REAR ELEVATION

Notes:

All dimensions in millimeters unless otherwise stated. The Contractor must verify all dimensions on site before elevations are for illustrative purposes only.

Dashed lines indicate possible beam locations at ceiling height. Site boundary to be compared with Ordnance Survey maps. External Levels Worked Out Only Measuring External Step Heights

Rev	Description	Date

A & E SOLUTIONS
ARCHITECTURAL & ENGINEERING SOLUTIONS

CLIENT
Simon Miller Architects Ltd

PROJECT
2 Laurier Road, London, NW5 1SG

TITLE
ARCHITECTURAL ARRANGEMENT
Existing Front & Rear Elevations

DATE
September 2014

CHECKED
DATE
1:100 @ A2

SCALE
DRAWN
PK
DATE
September 2014

FORM NO. 1023-03

