


Notes:  
 1. Do not scale. Dimensions govern.  
 2. All dimensions are in metres unless noted otherwise.  
 3. All dimensions to be verified on site before proceeding.  
 4. The designer shall be notified in writing of any discrepancy.

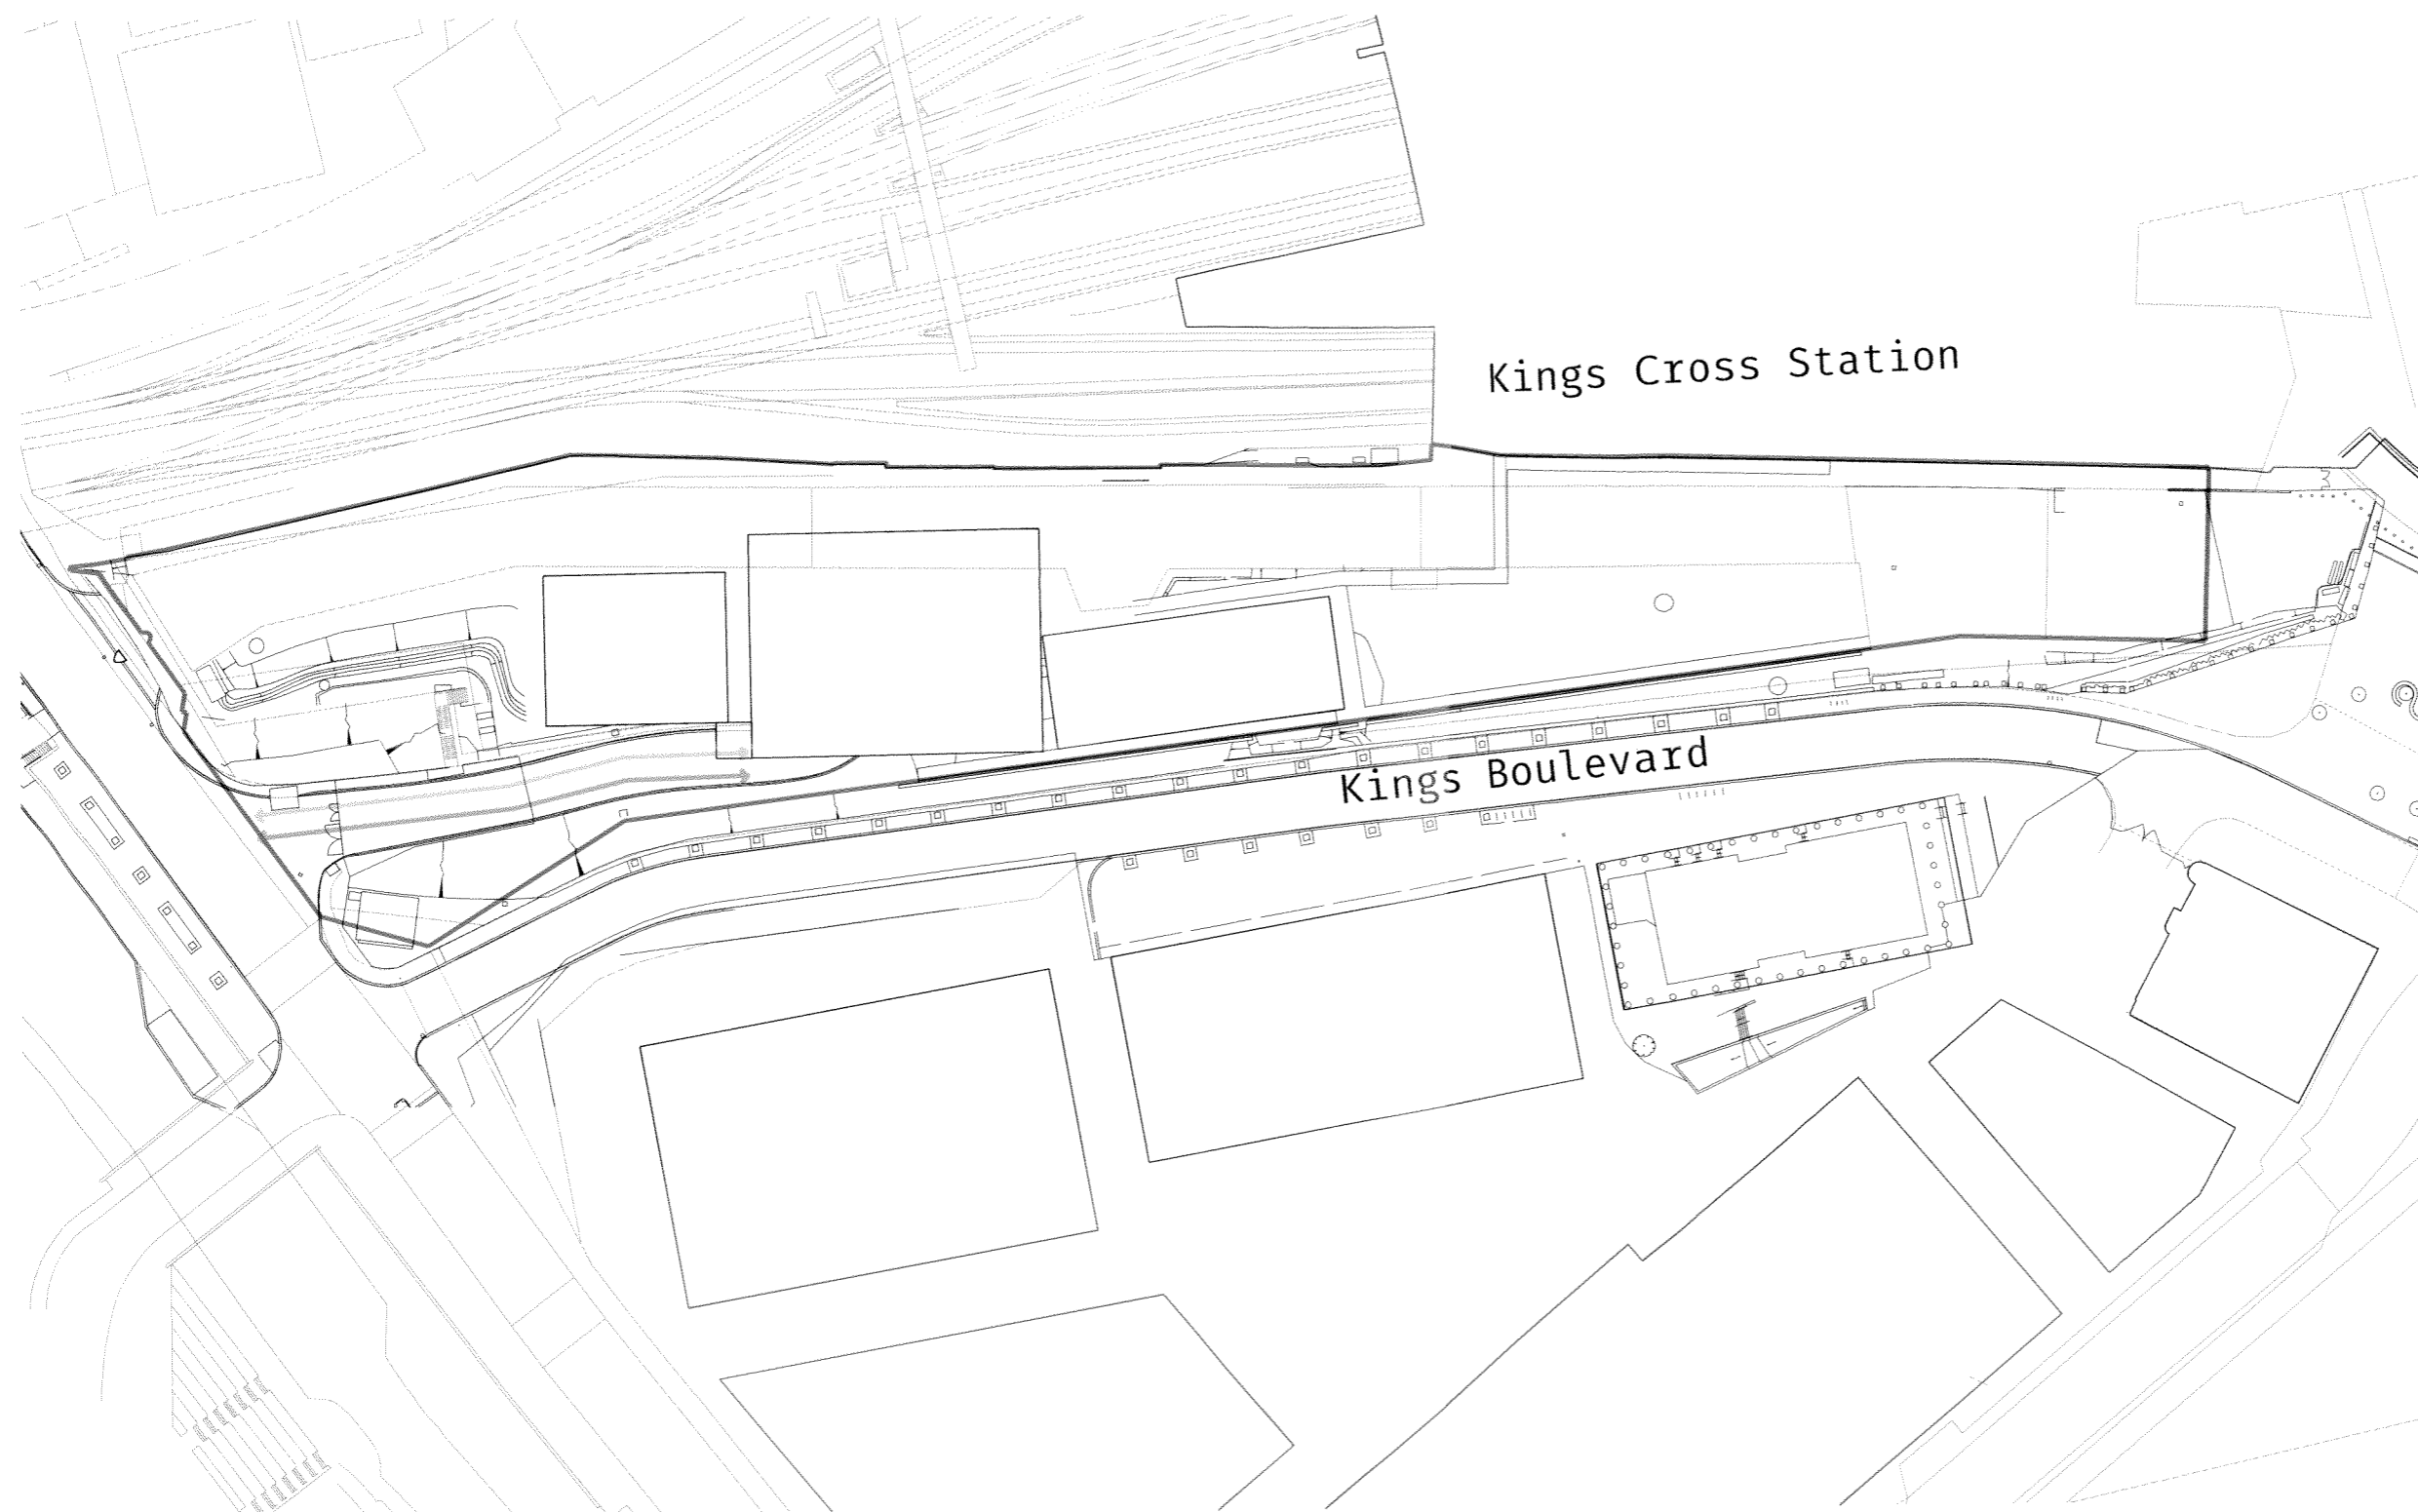

- Site Boundary
- Pedestrian Route
- Vehicle Route:  
 Fire Tender  
 Servicing  
 Refuse Collection



Rev	Date	Description	Checked
-----	------	-------------	---------

**atomik  
 architecture**

Atomik Architecture  
 26 Shackleton Lane London E8 2EZ  
 T: +44 (0) 207 923 3091  
 E: info@atomikarchitecture.com  
 W: atomikarchitecture.com

Project  
 The Railway Children Theatre

Title  
 Access Routes

Project No.	Scale	Drawing Size
150	1:50	A1

Drawing No.	Revision
P-TRC-KX-14-012	-