



Notes:
 1. Do not scale. Dimensions govern.
 2. All dimensions are in metres unless noted otherwise.
 3. All dimensions to be verified on site before proceeding.
 4. The designer shall be notified in writing of any discrepancy.

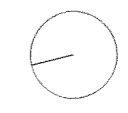

— Site Boundary
 - - - - - Escape Route

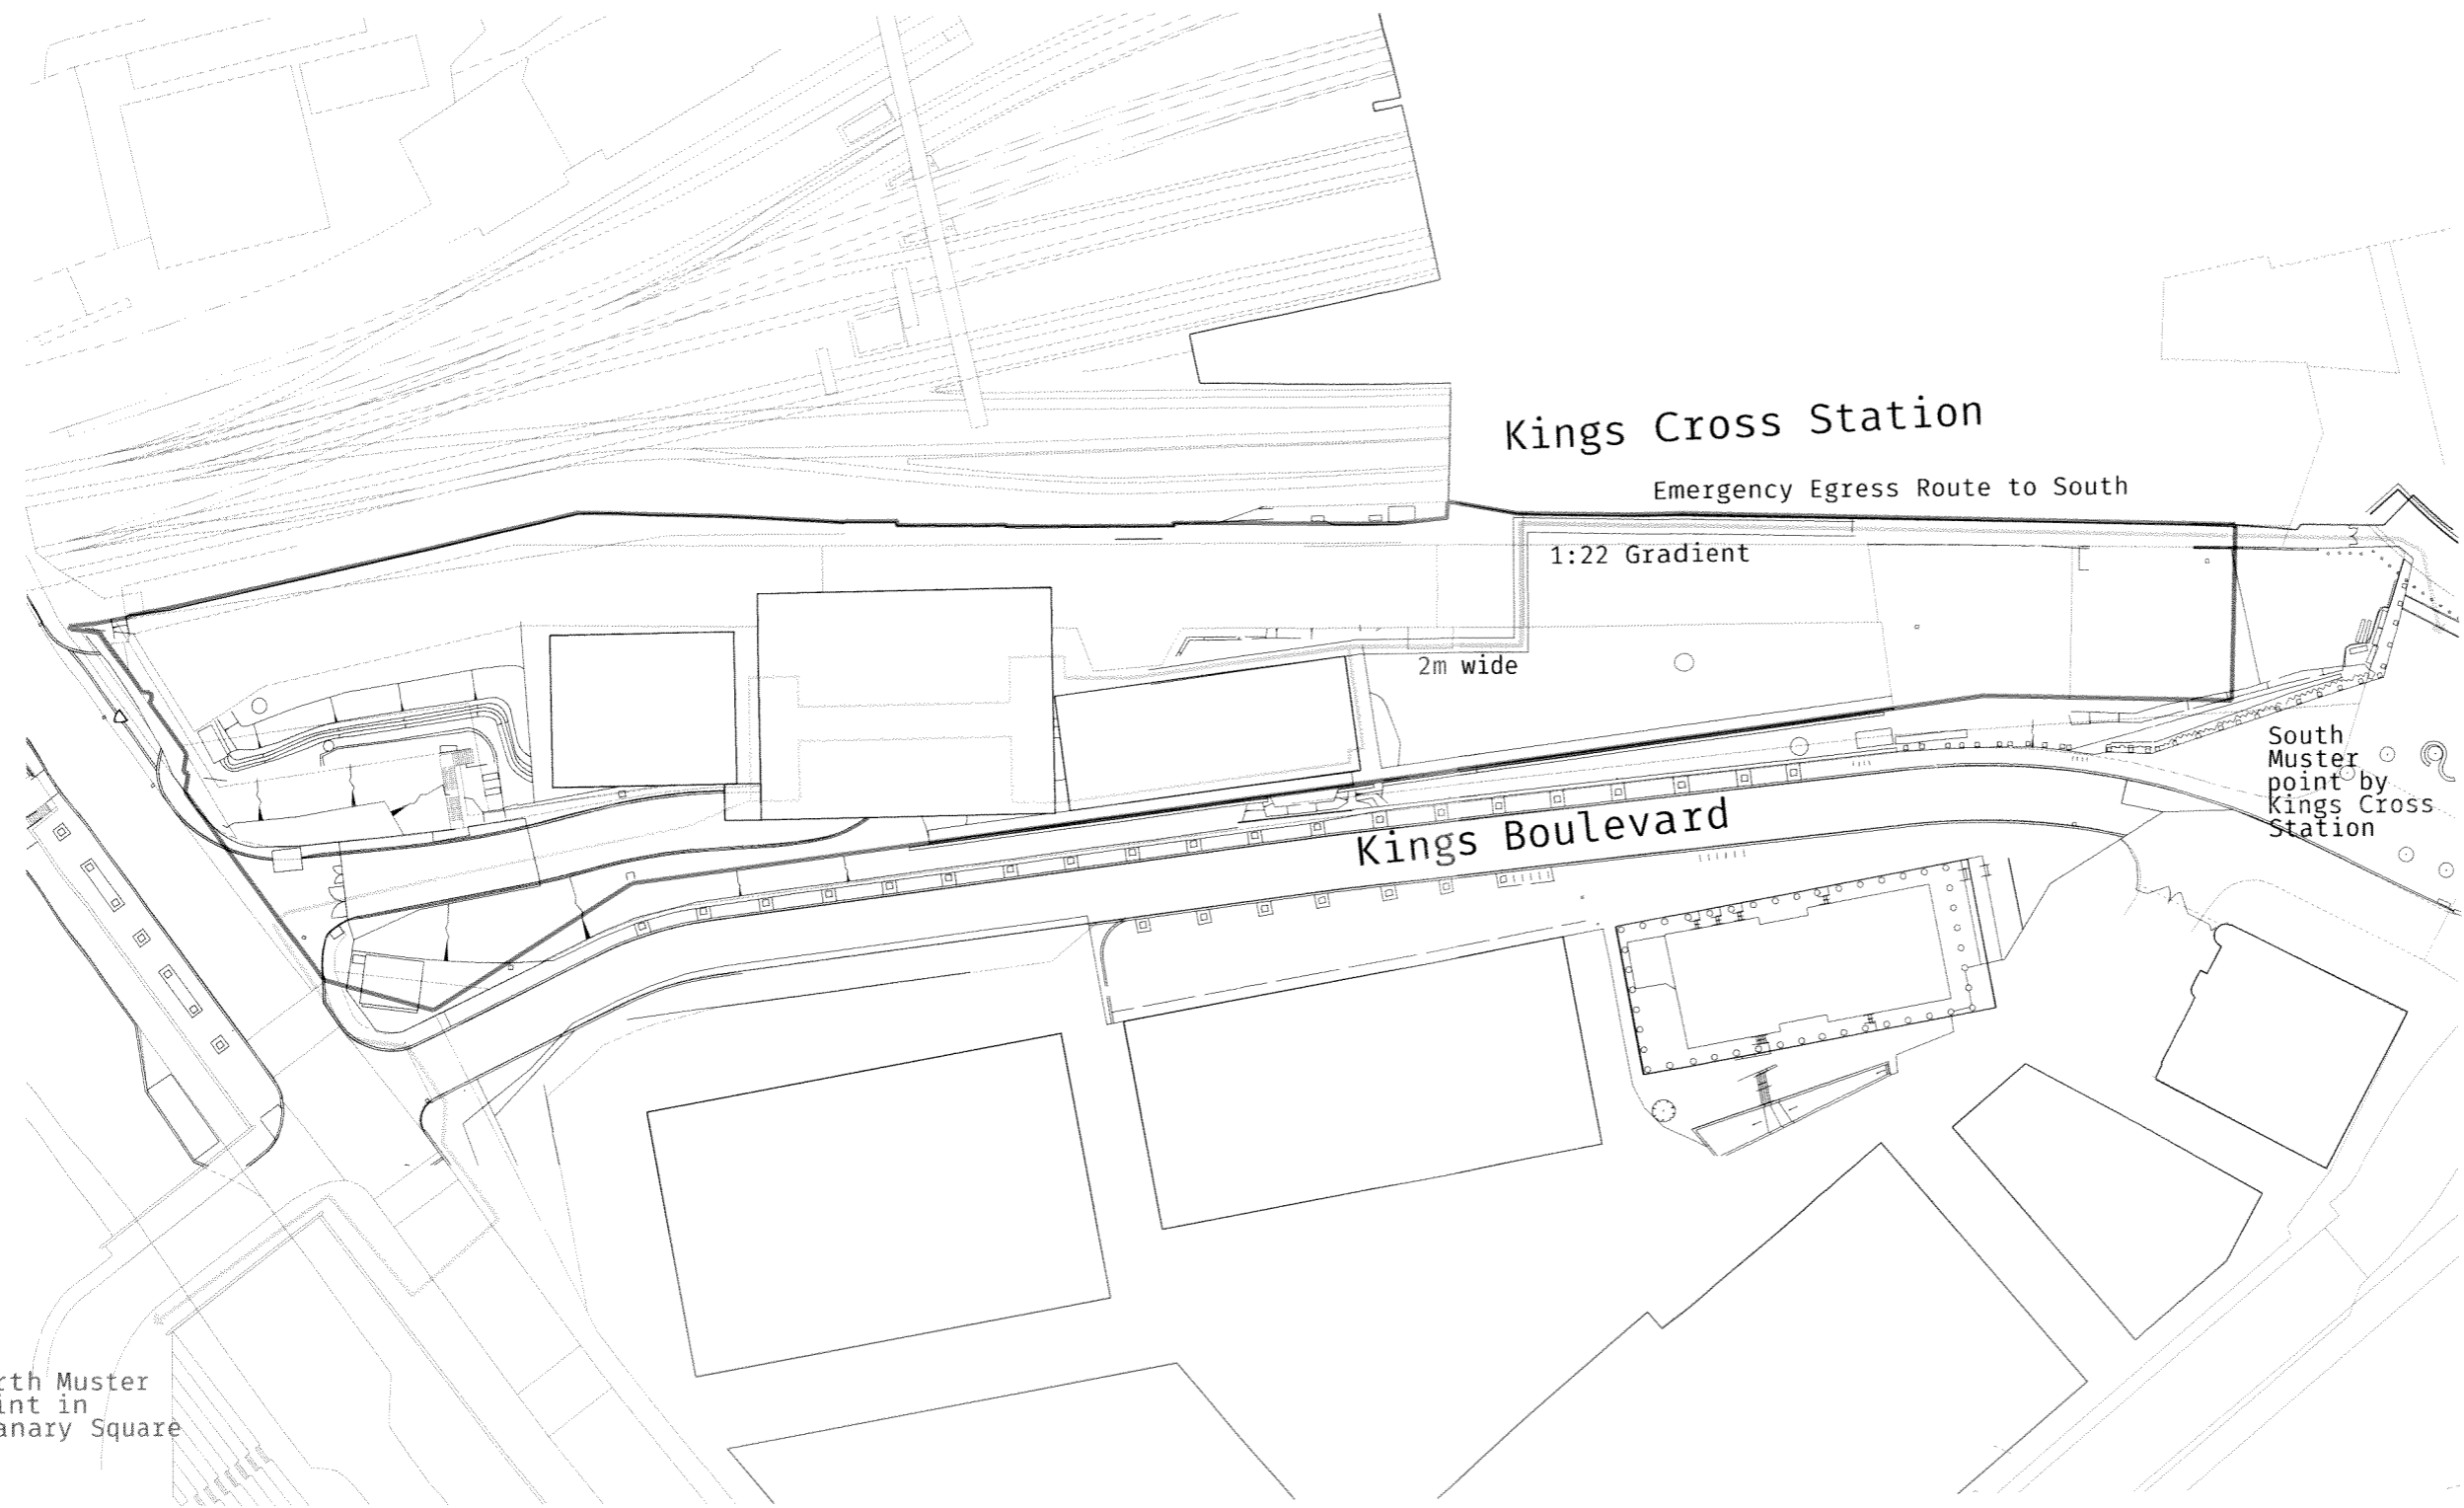

Kings Cross Station

Emergency Egress Route to South

1:22 Gradient

2m wide

Kings Boulevard

South Muster point by Kings Cross Station

North Muster point in Granary Square

Rev	Date	Description	Checked
-----	------	-------------	---------

atomik architecture

Atomik Architecture
 26 Shackletwell Lane London E8 2EZ
 T: +44 (0) 207 923 3891
 E: info@atomikarchitecture.com
 W: atomikarchitecture.com

Project
 The Railway Children Theatre

Title
 Escape Plan

Project No.	Scale	Drawing Size
150	1:50	A1

Drawing No.	Revision
P-TRC-KX-14-005	